


DUNHAM SURVEYING, S.C.
SURVEYING & SUBDIVIDING
DELAVER, WISCONSIN 53115

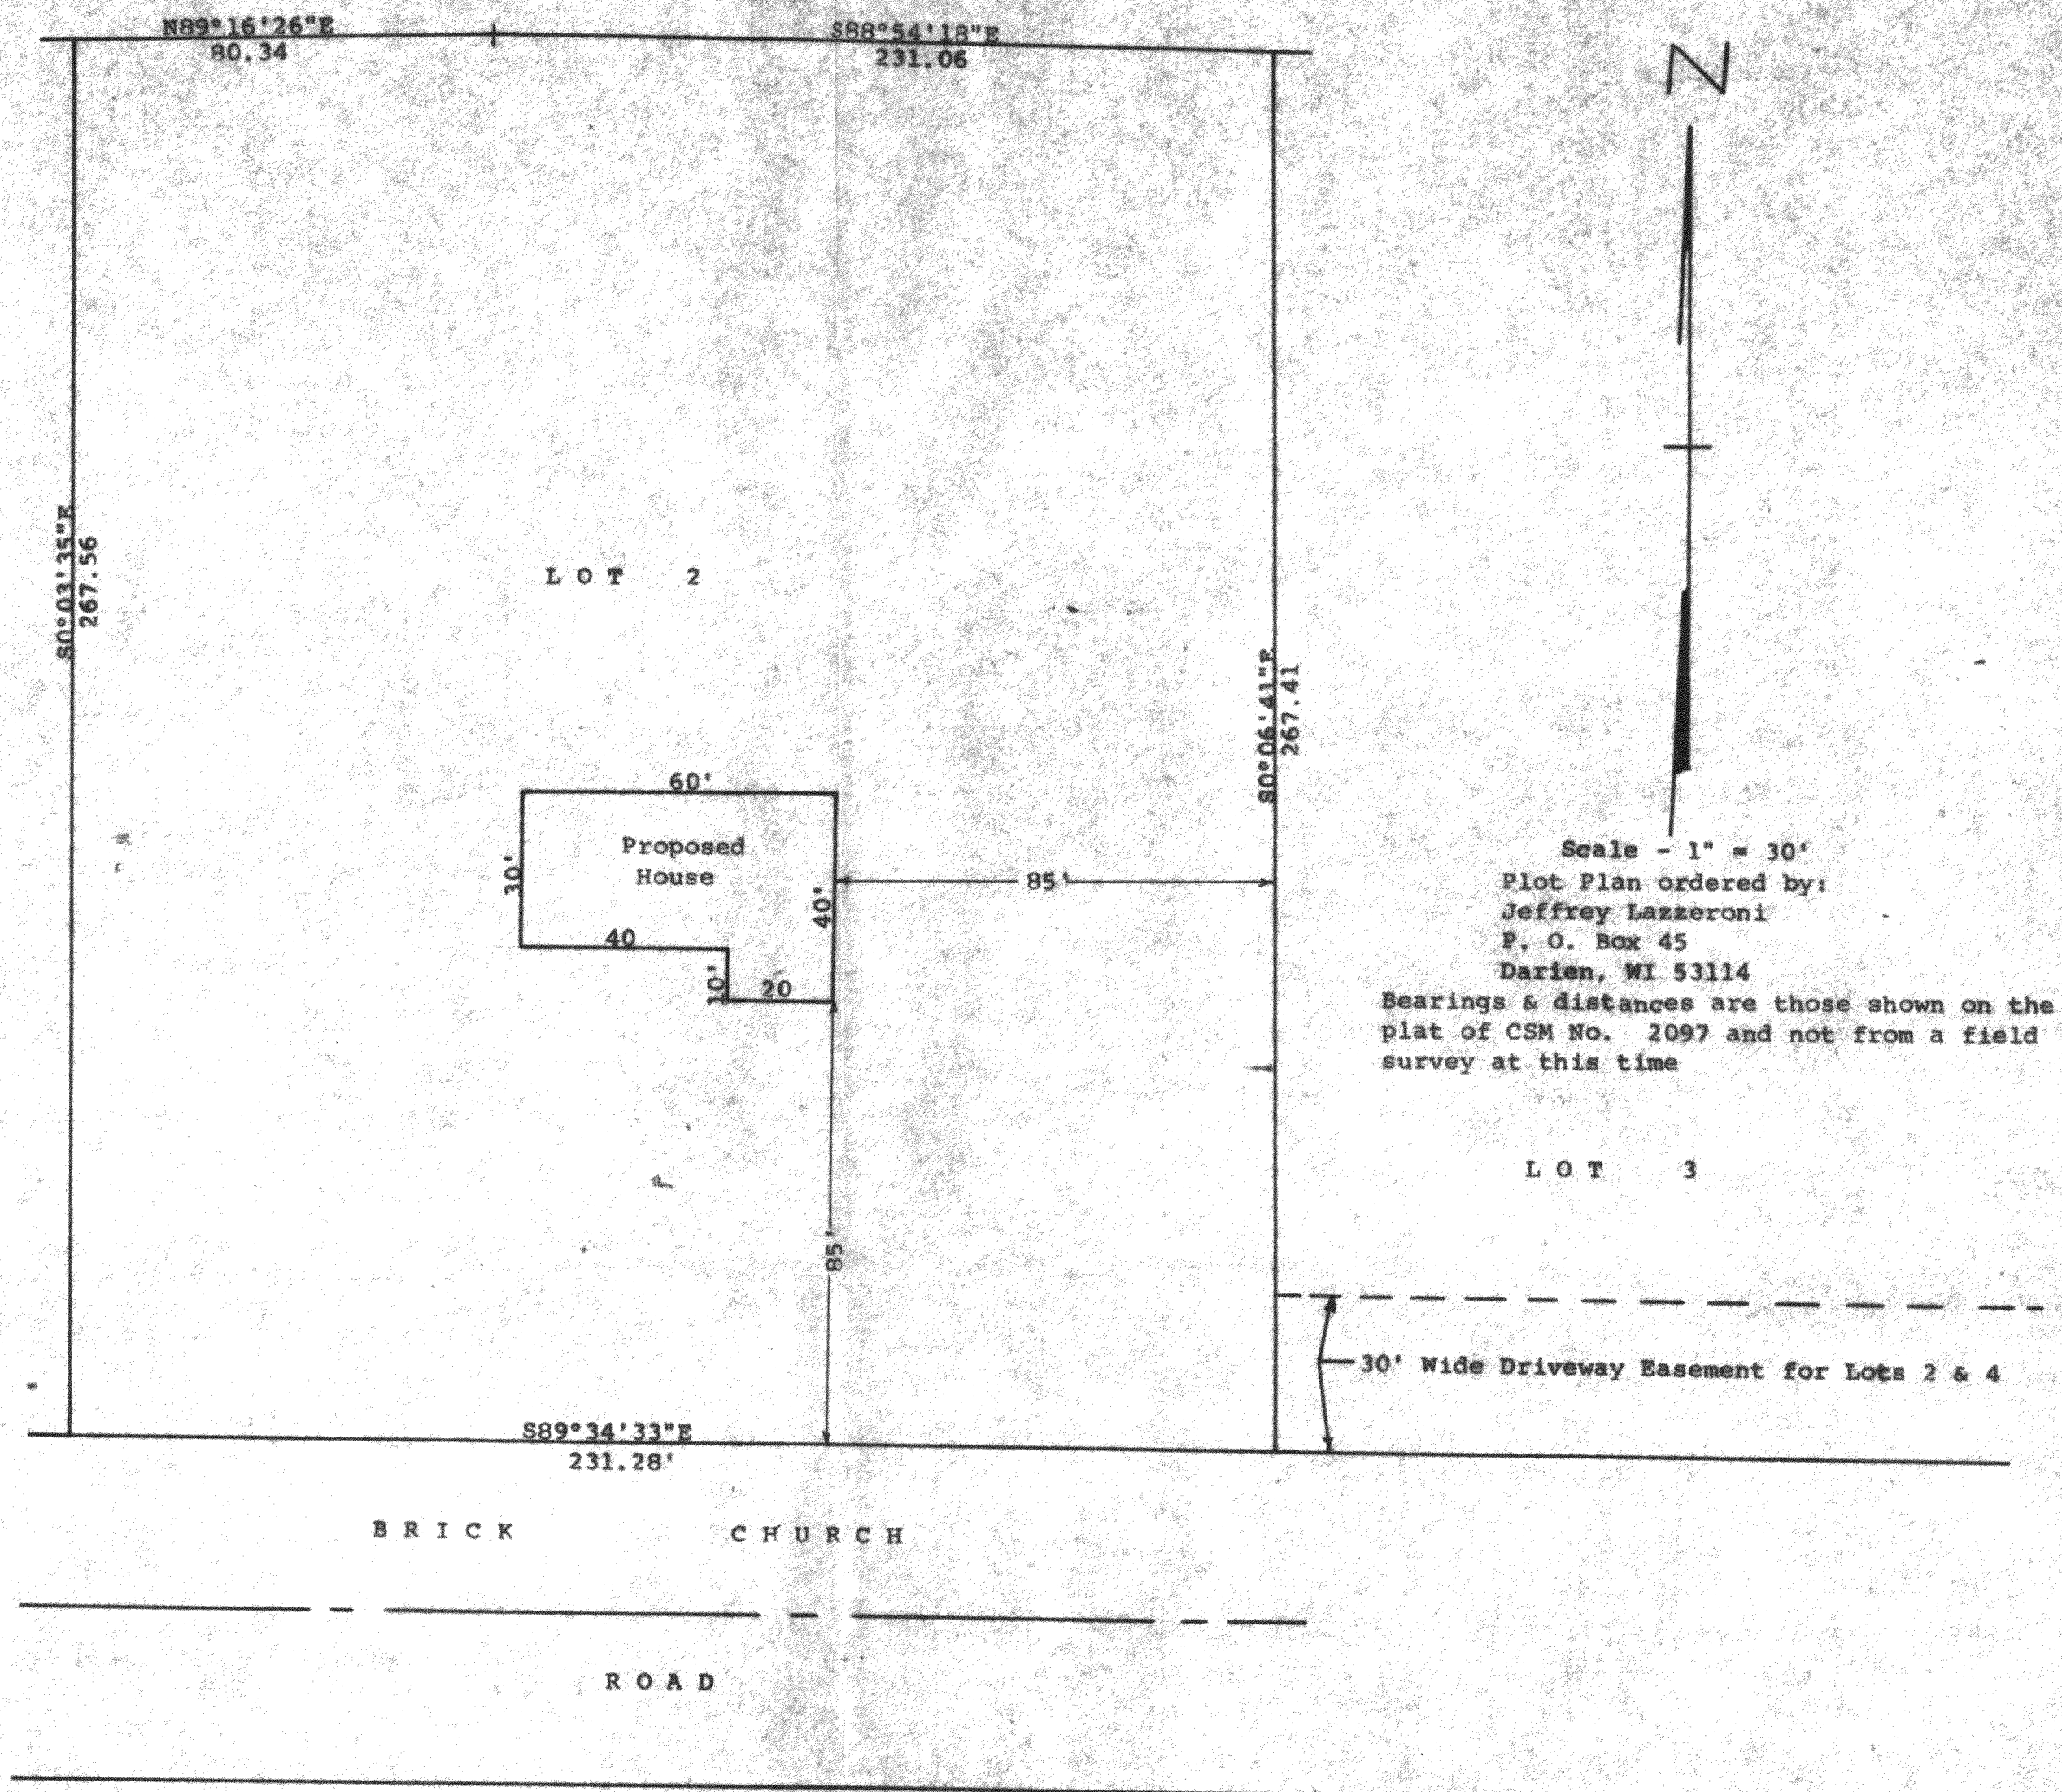

Plot plan showing the proposed location of a proposed house on Lot 2 of Certified Survey No. 2097, being a parcel of land located in the Southwest 1/4 of the Northwest 1/4 of Section 15, T 1 N, R 16 E, Walworth County, Wisconsin.
May 12, 1992

George T. Dunham
George T. Dunham, Surveyor

