

FARRIS, HANSEN & ASSOCIATES, INC.


ENGINEERING — ARCHITECTURE — SURVEYING
7 RIDGWAY COURT — P.O. BOX 437 — ELKHORN, WISCONSIN 53121
PHONE: (262) 723-2098 FAX: (262) 723-5886

PLAT OF SURVEY

LOT 2 OF CERTIFIED SURVEY MAP NO. 2571

RECORDED IN VOL. 13 ON PG. 45 AS DOC. 301888
LOCATED IN THE SW 1/4 OF THE SW 1/4 OF SECTION 5,
TOWN 1 NORTH, RANGE 16 EAST, WALWORTH COUNTY, WISCONSIN

LOT 3
C.S.M. 2571

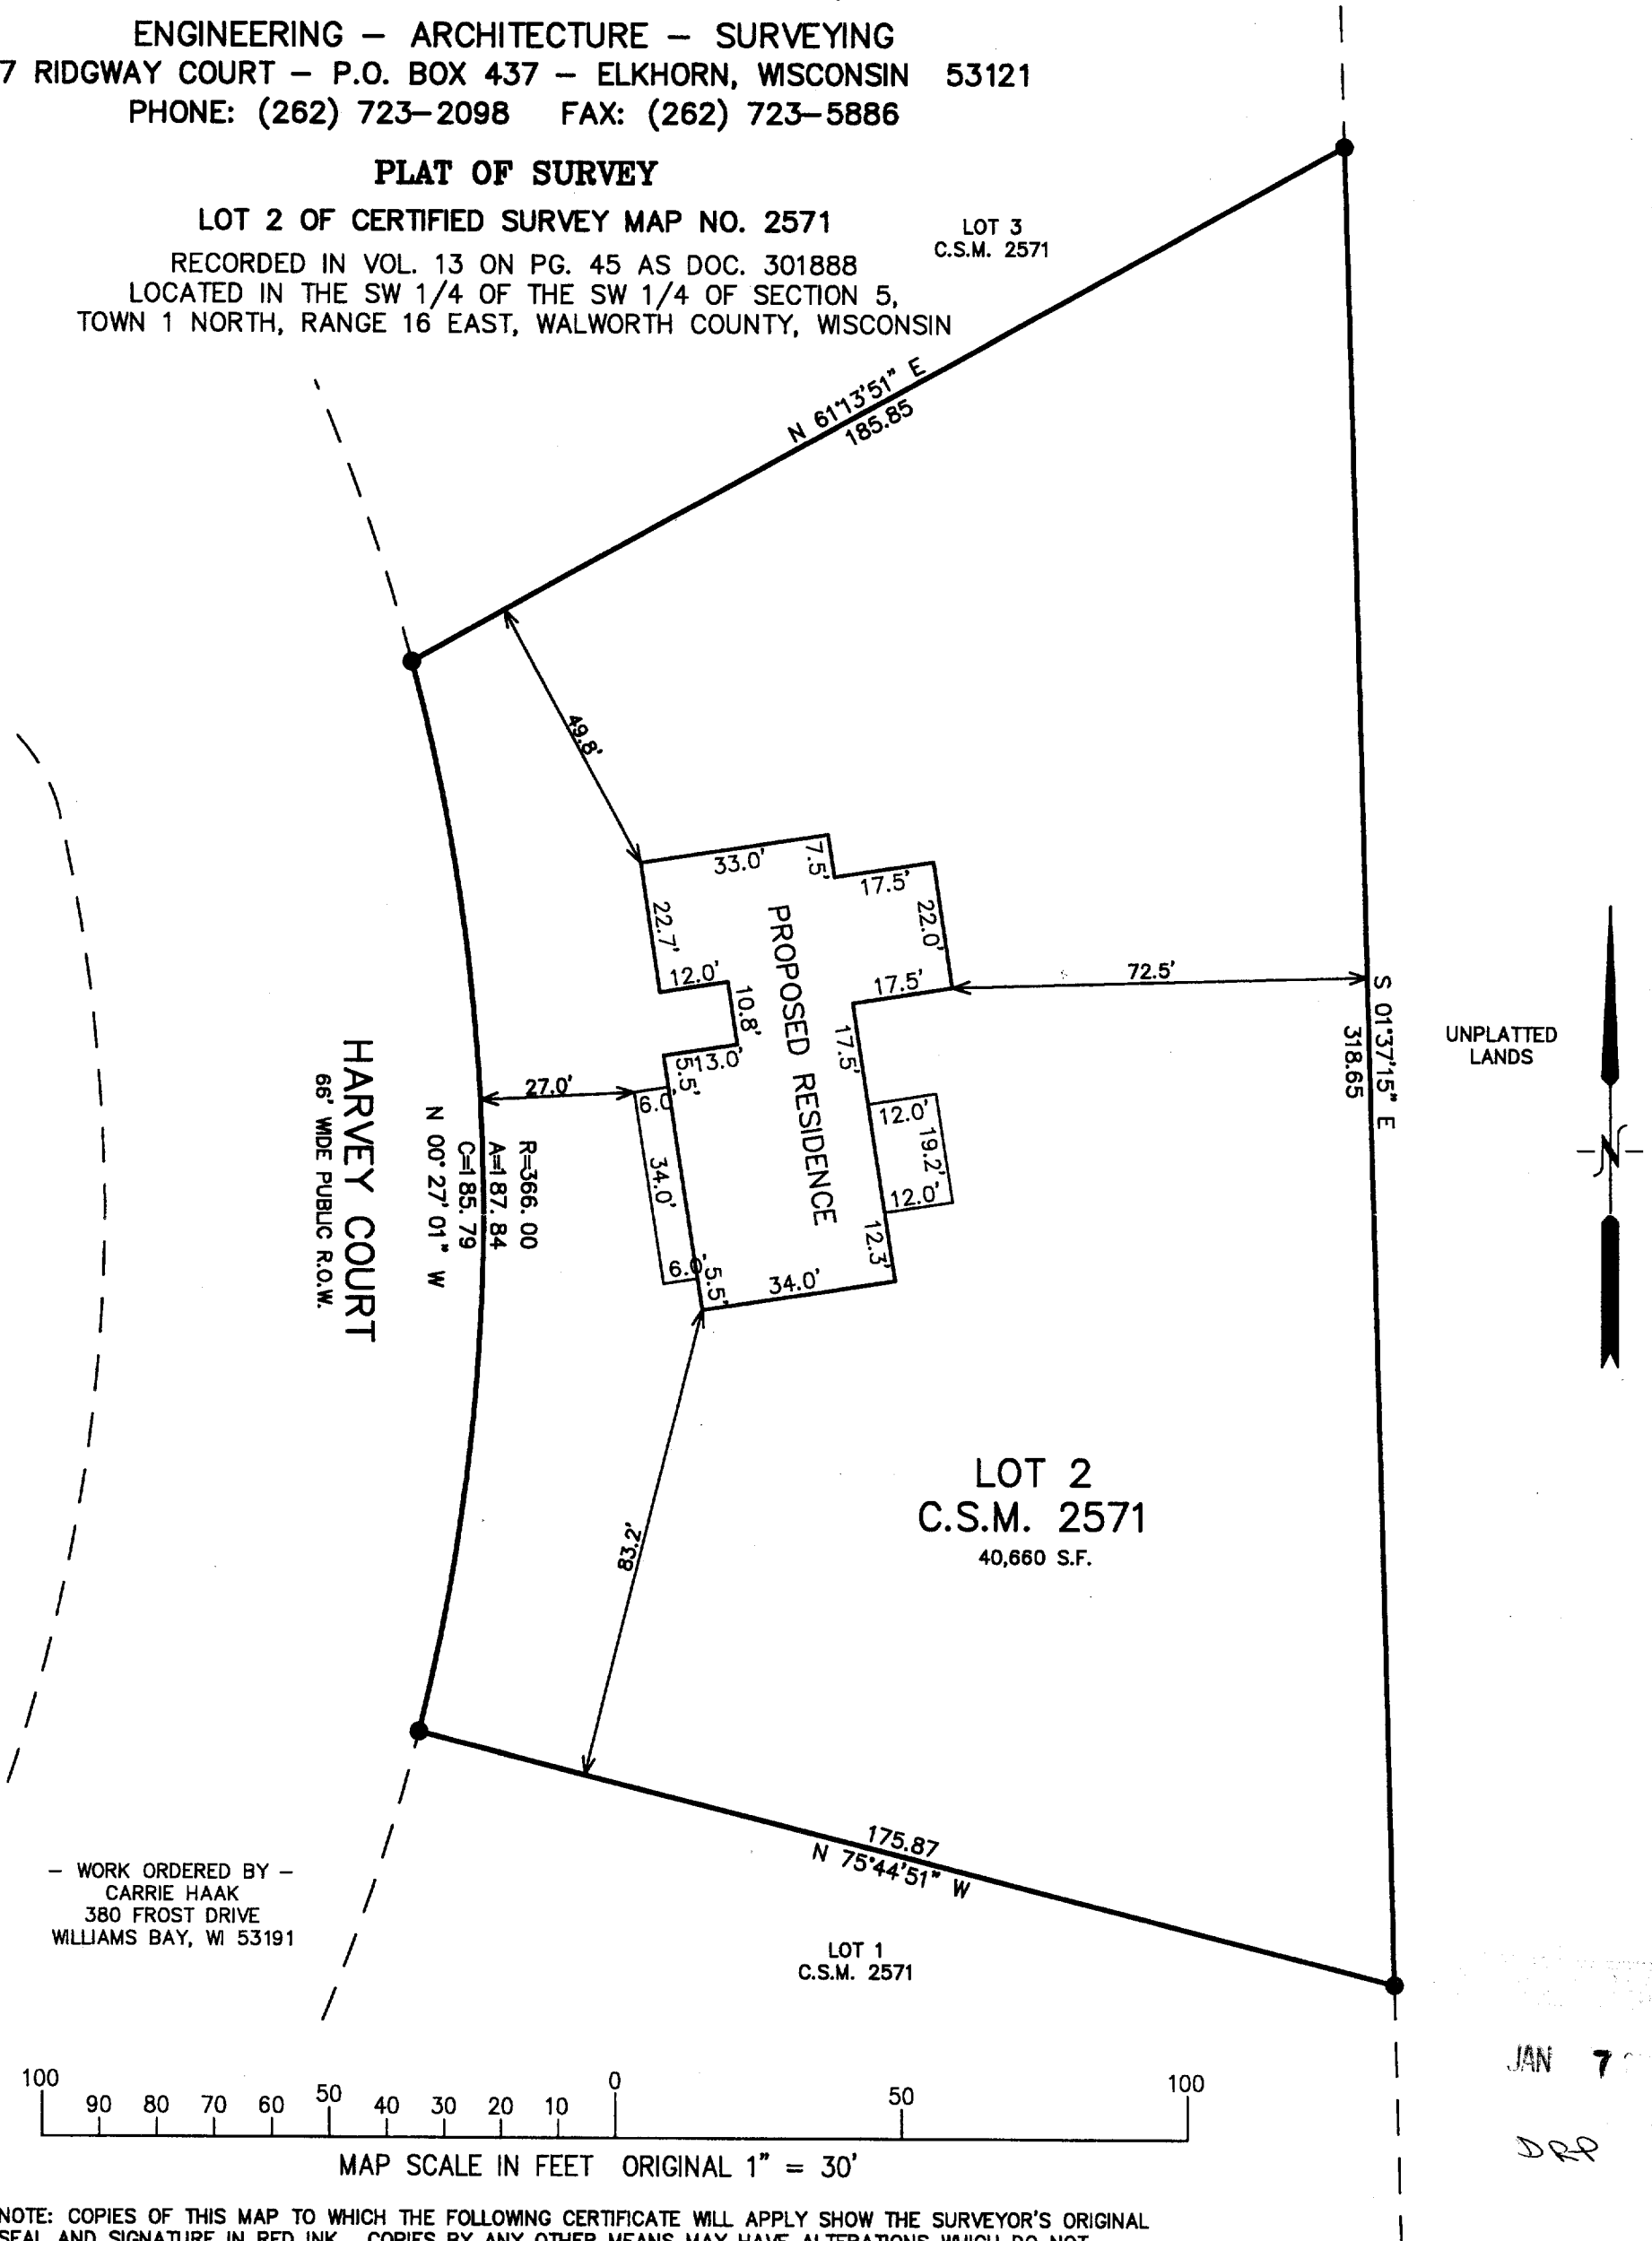

11/20/03 X:\Projects\4167\DCAD\LOT2_2571

EA2571-2

116-699