


ABELL
SURVEYING & MAPPING


1140 SEQUOIA STREET • DELAVAN, WISCONSIN 53115
262-728-6737

BRICK CHURCH ROAD

CENTER OF SECTION
16-1-16

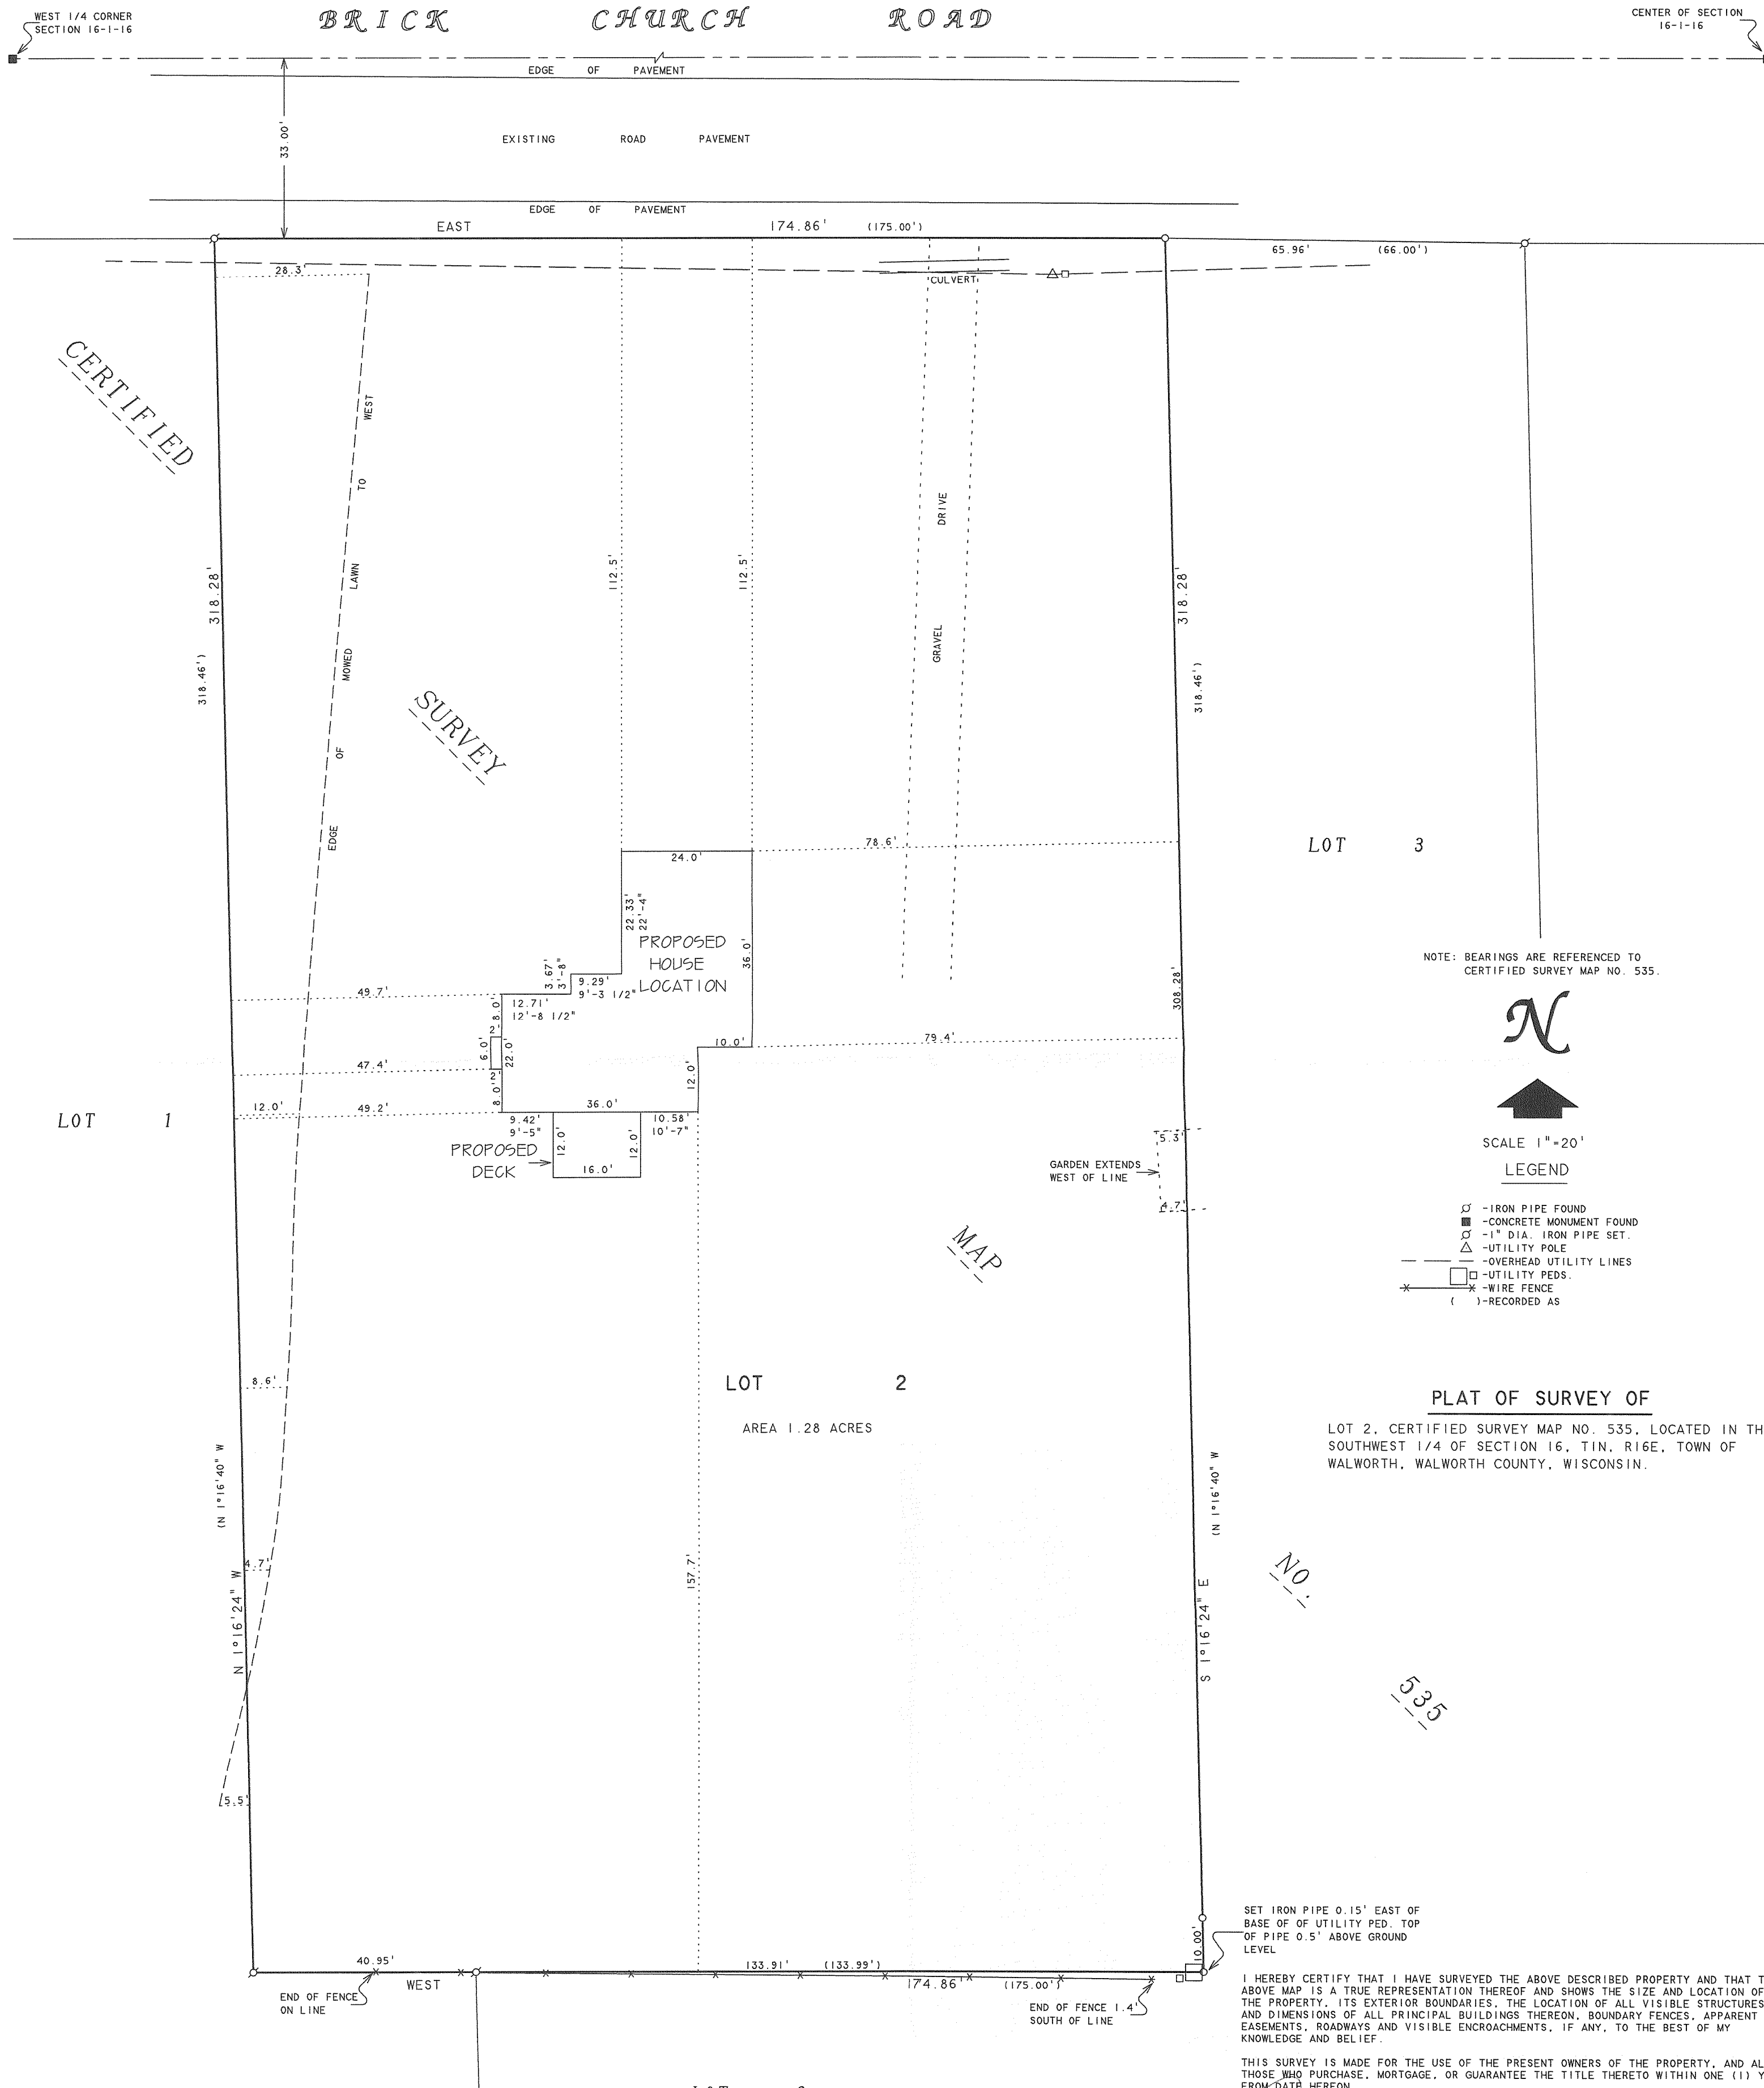

ORDERED BY: DESCHNER BUILDING CONTRACTORS
3338 N. SHORE DRIVE
DELAVAN, WI 53115
OWNERS: DOUG AND LINDA CRISPEELS

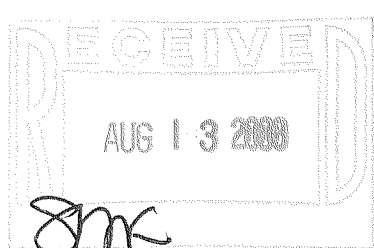

April 11, 2008
DATE

JOB NUMBER - 08009

NOTE: THIS IS NOT A CERTIFIED COPY UNLESS SEALED.

EA 535-2

116-827