

WORK ORDERED BY -
CHAD HARTWIG
N2340 HARVEY COURT
WALWORTH, WI 53184

FARRIS, HANSEN & ASSOCIATES, INC.
ENGINEERING - ARCHITECTURE - SURVEYING
7 RIDGWAY COURT P.O. BOX 437
ELKHORN, WISCONSIN 53121
OFFICE: (262) 723-2098 FAX: (262) 723-5866

REVISIONS

PROJECT NO.
4167.03.06
DATE:
08/03/06
SHEET NO.
1 OF 1


PLAT OF SURVEY

LOT 3 OF C.S.M. 2571
REC. AS DOC. NO. 301888 IN VOL. 13 ON PG. 45

LOCATED IN THE SW 1/4 OF THE NW 1/4 OF SECTION 5,
TOWN 1 NORTH, RANGE 16 EAST,
WALWORTH COUNTY, WISCONSIN

GRID NORTH
WISCONSIN COORDINATE SYSTEM
SOUTH ZONE
ASSIGNED SOUTH LINE OF THE NW 1/4
SECTION 5-1-16
N 88°39'14" W

3. The land referred to in the Commitment is described as follows:
Lot 3 of Certified Survey Map No. 2571, according to the recorded plat thereof on file and of record in the Office of the Register of Deeds for Walworth County, Wisconsin recorded March 2, 1995 in Volume 13 of Certified Survey Maps on Page 45 as Document No. 301888, located in the Southwest 1/4 of the Northwest 1/4 of Section 5, Town 1 North, Range 16 East, lying and being in the County of Walworth and State of Wisconsin.
Tax Key No: EA257100003

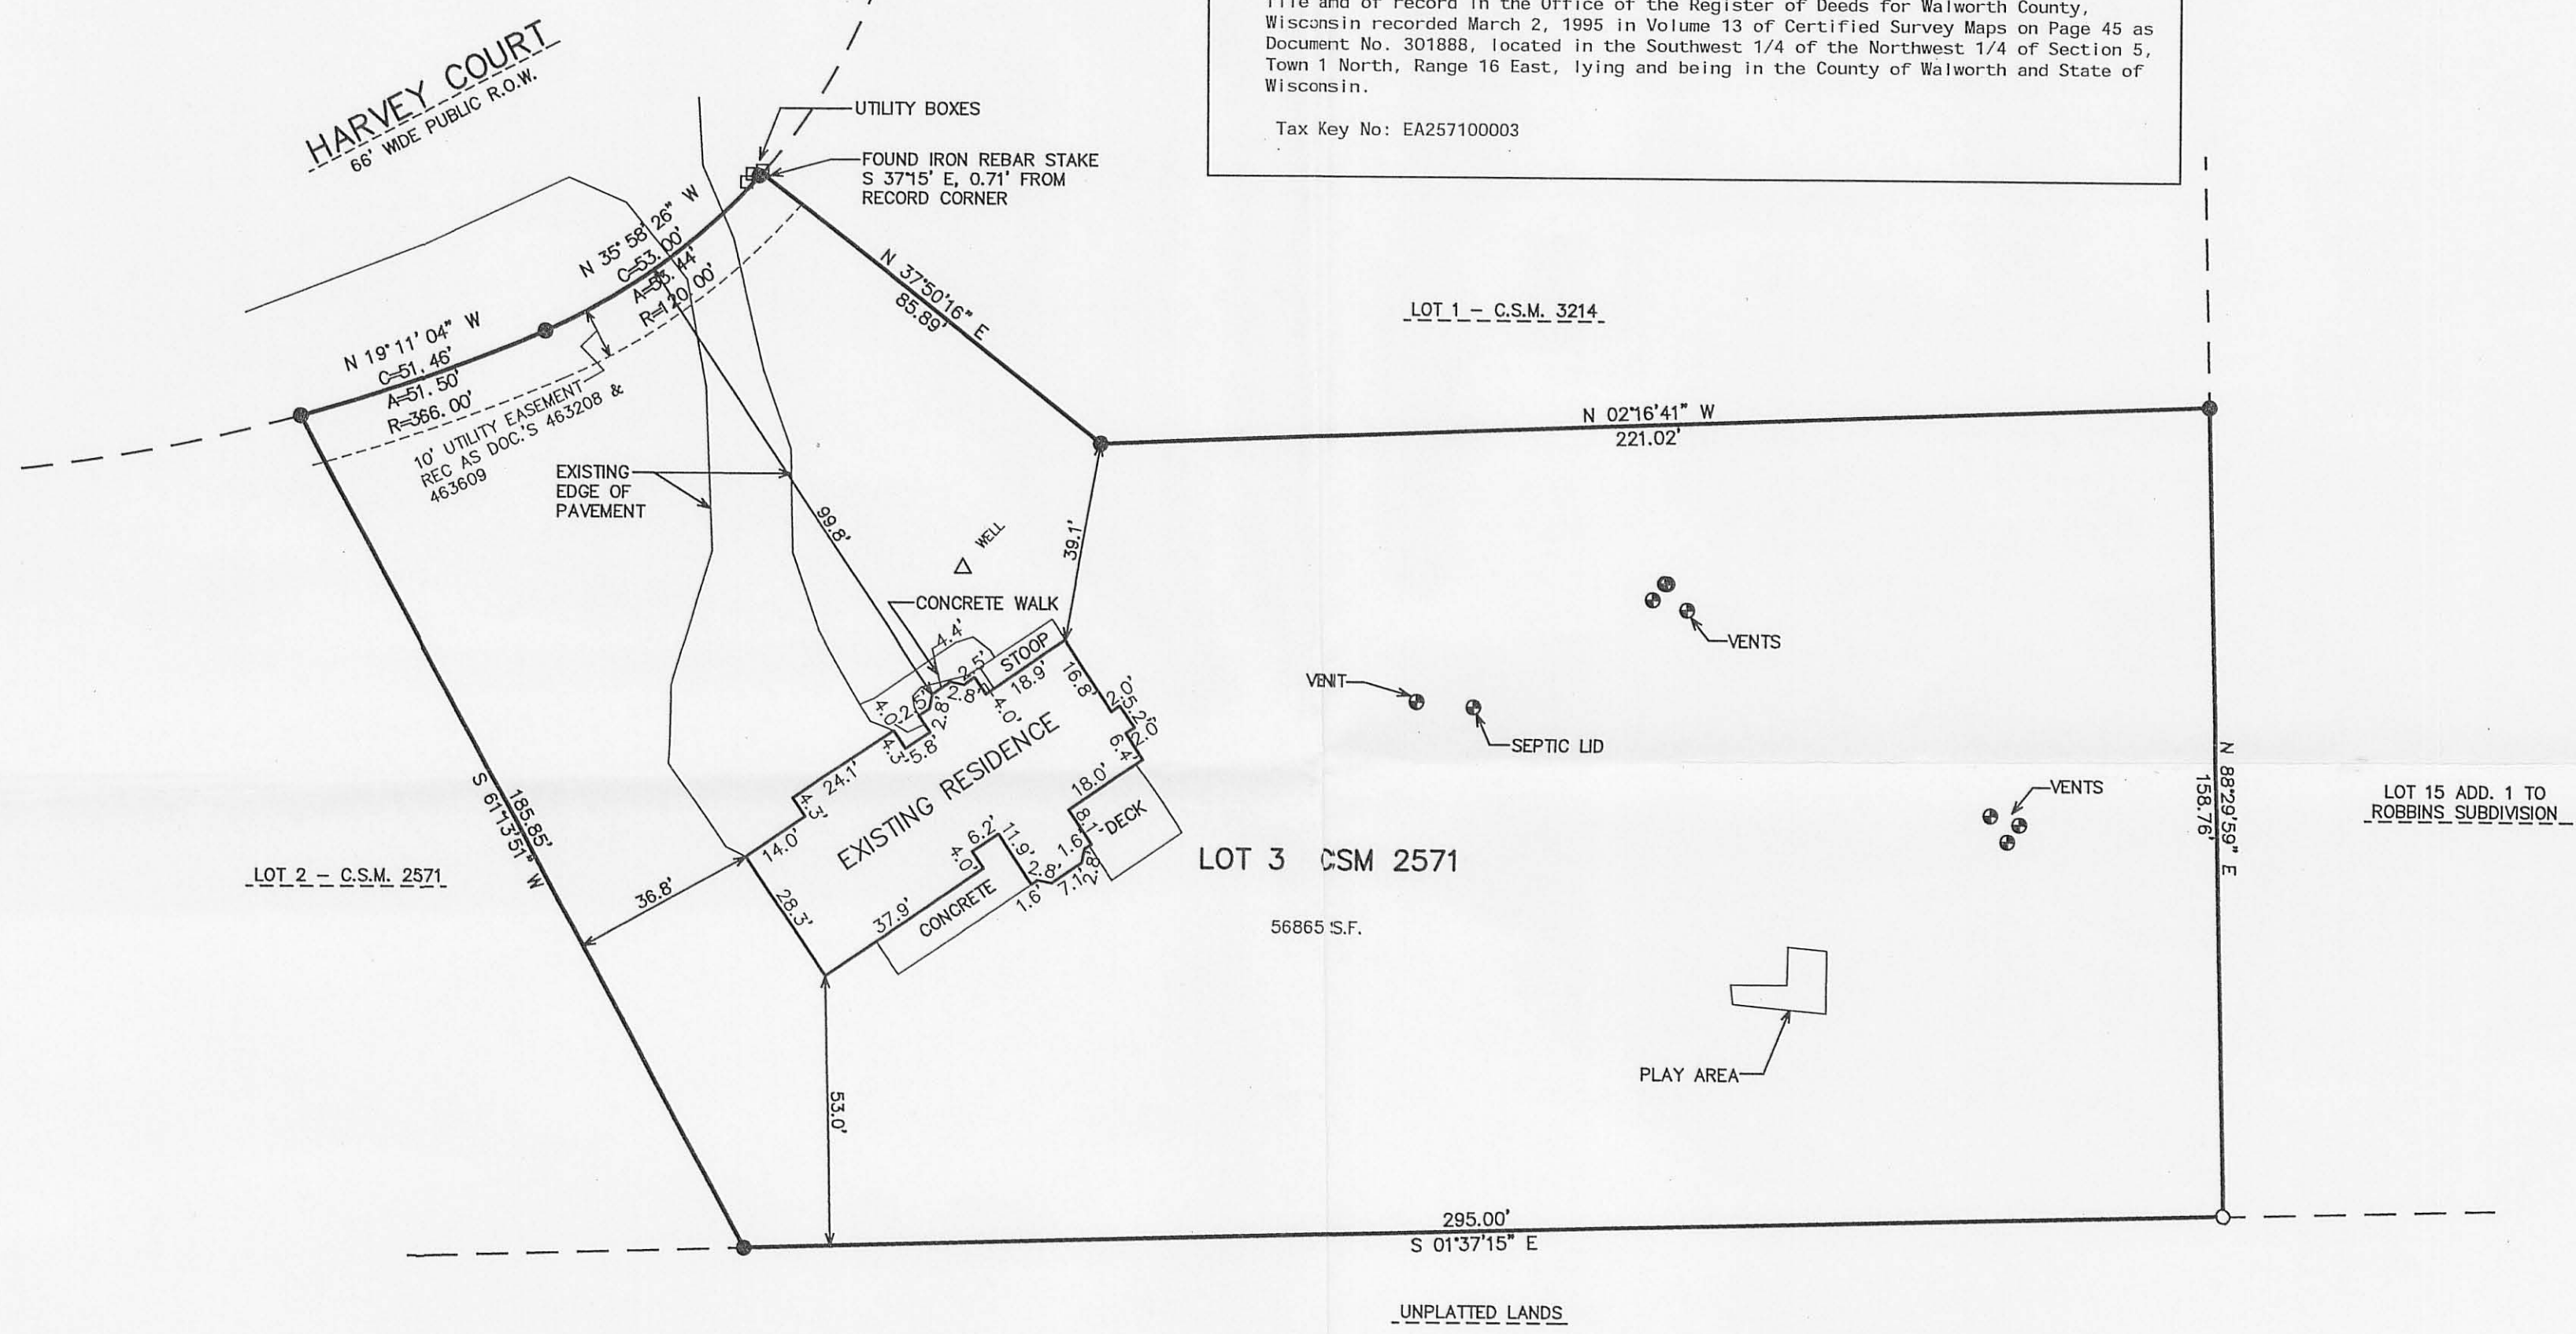

LEGEND
● = FOUND IRON PIPE STAKE
○ = FOUND IRON REBAR STAKE
(XXX) = RECORDED AS

RECEIVED
MAY 27 2010
By *[Signature]*




NOTE: EASEMENT RECORDED IN VOL. 30 OF RECORDS, PAGE 528
ALLOWS FOR UTILITY POLES ALONG NORTH WALWORTH ROAD AND
DOES NOT DIRECTLY AFFECT THE SUBJECT PARCEL.

NOTE: COPIES OF THIS MAP TO WHICH THE FOLLOWING CERTIFICATE WILL APPLY SHOW
THE SURVEYOR'S ORIGINAL SEAL AND SIGNATURE IN RED INK. COPIES BY ANY OTHER
MEANS MAY HAVE ALTERATIONS WHICH DO NOT REPRESENT THE SURVEYOR'S WORK
PRODUCT.

I HEREBY CERTIFY THAT THE ABOVE DESCRIBED PROPERTY HAS BEEN SURVEYED UNDER
MY DIRECTION AND THAT THE ABOVE MAP IS A TRUE REPRESENTATION THEREOF AND
SHOWS THE SIZE AND LOCATION OF THE PROPERTY, ITS EXTERIOR BOUNDARIES, THE
LOCATION OF ALL VISIBLE STRUCTURES, AND DIMENSIONS OF ALL PRINCIPLE
BUILDINGS THEREON, BOUNDARY FENCES, APPARENT EASEMENTS, ROADWAYS, AND
VISIBLE ENCROACHMENTS, IF ANY. THIS SURVEY IS MADE FOR THE USE OF THE
PRESENT OWNERS OF THE PROPERTY, AND ALSO THOSE WHO PURCHASE, MORTGAGE, OR
GUARANTEE THE TITLE THERETO WITHIN ONE YEAR FROM THE DATE HEREOF.

DATED: MAY 13, 2010
[Signature]
PETER S. GORDON

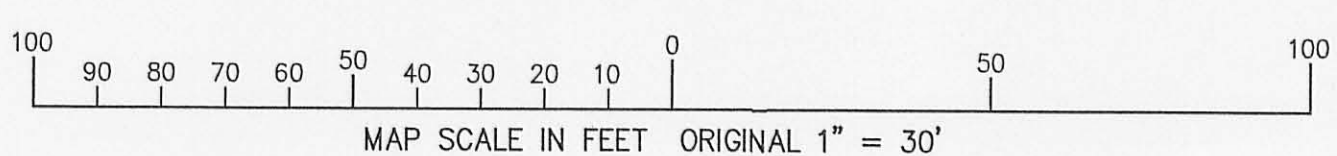

5/13/2010 X:\Projects\4167\DCAD\LOT_3.TIT

EA2571-3

116-859