
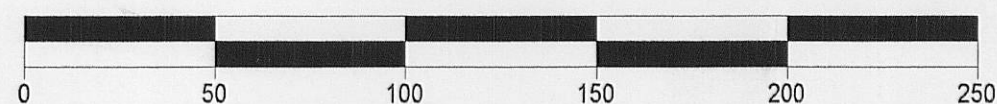


PLAT OF SURVEY

-OF-

KROTT SURVEYING INC.

N3705 WILLOW BEND LANE
LAKE GENEVA WI. 53147
PHONE # (262)248-3697
FAX # (262)249-0639

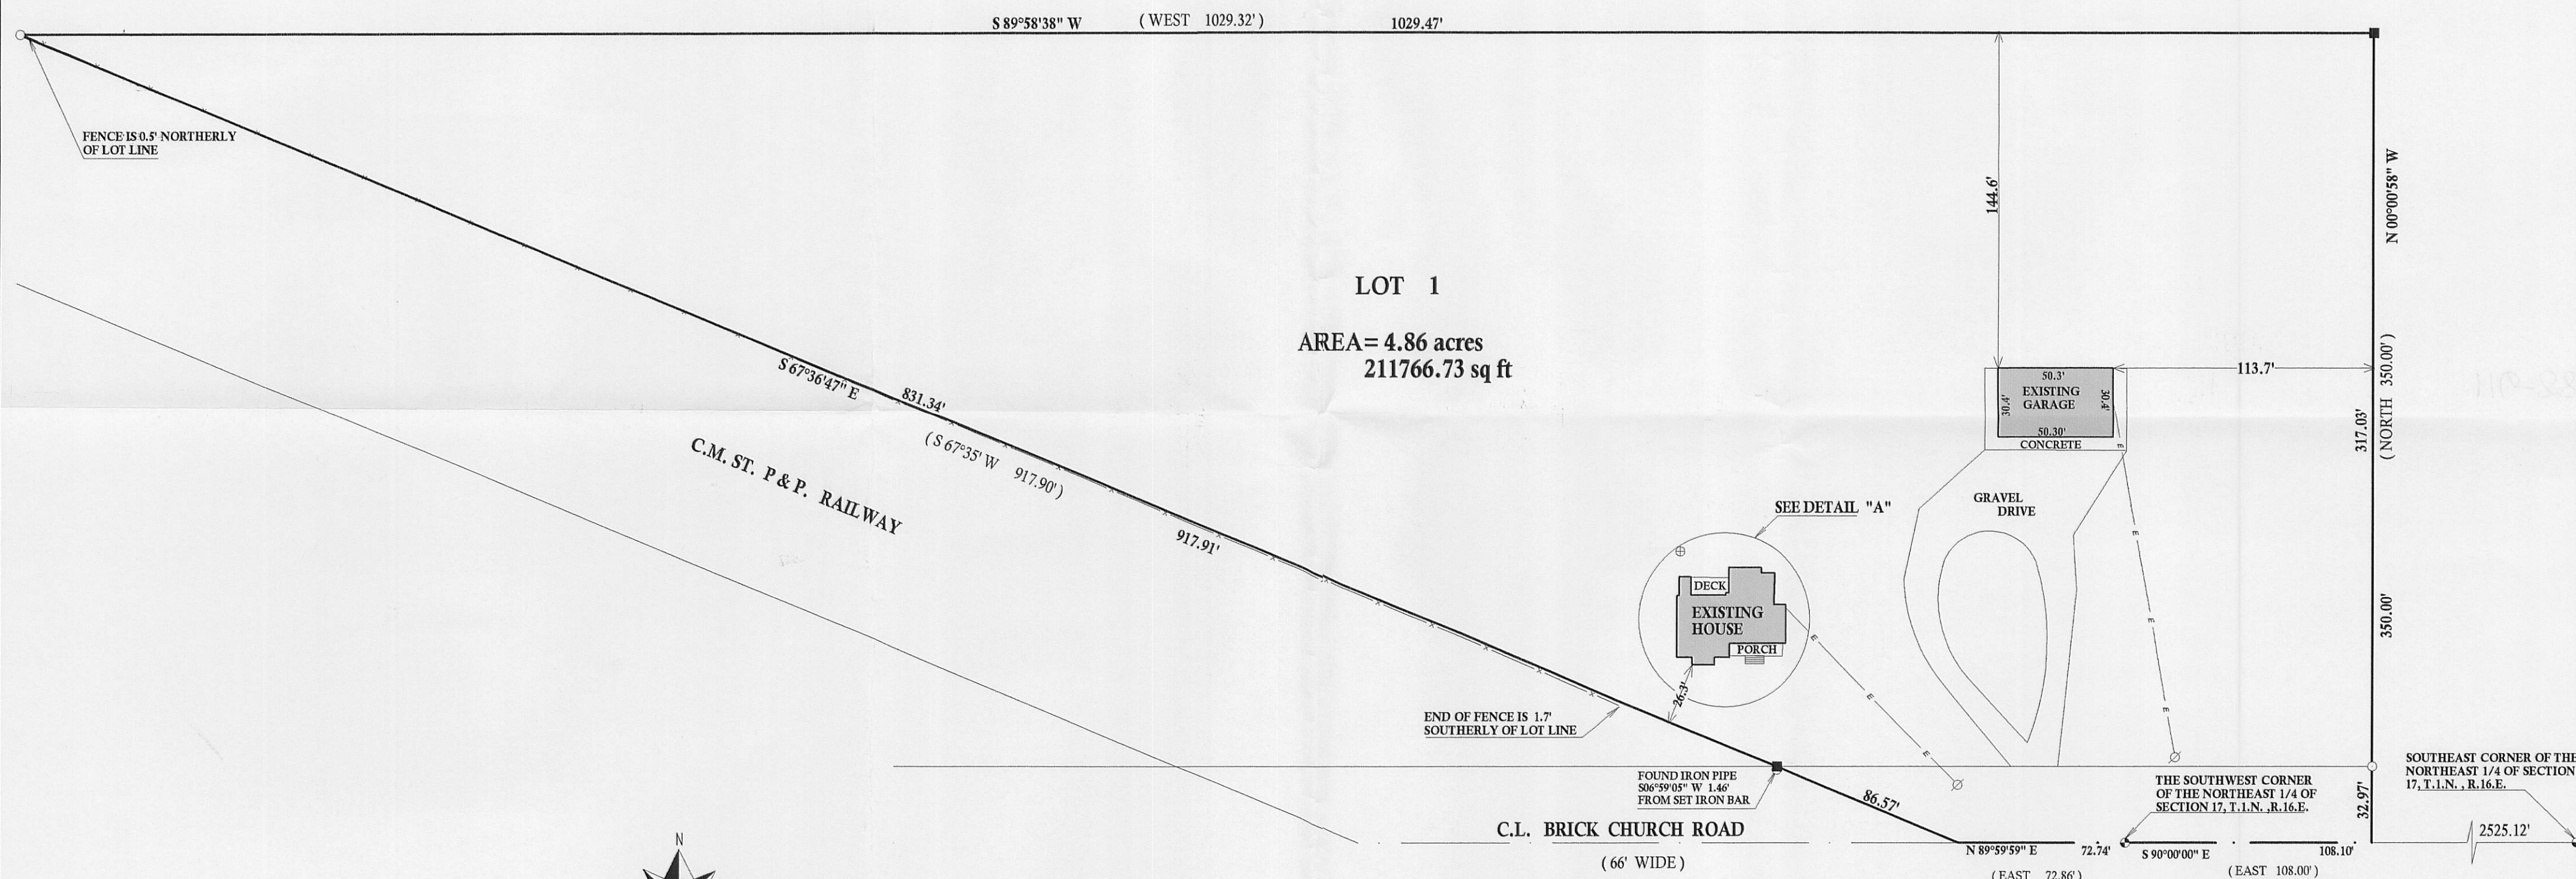



BEARINGS REFERENCED TO CERTIFIED
SURVEY MAP NO. 1553

-
- Architectural drawing showing the existing house and deck. The drawing is labeled "EXISTING HOUSE" and "DECK". Dimensions are provided for various sections of the house and deck. The house has a main rectangular section with a porch area. The deck is attached to the side of the house. The drawing includes a scale of 1"=20'.
- Dimensions for the existing house and deck:
- House dimensions: 26.7' (left), 1.0' (top left), 8.1' (top left), 5.2' (top left), 8.0' (top left), 1.1' (top right), 13.9' (top right), 2.2' (top right), 5.8' (top right), 13.8' (right), 5.4' (right), 16.6' (right), 24.5' (bottom right), 6.0' (bottom right), 6.4' (bottom right), 3.1' (bottom left), 9.8' (bottom left), 3.1' (bottom left), 6.5' (bottom left).
 - Deck dimensions: 15.2' (bottom), 11.1' (right), 1.1' (right).
- SCALE 1"=20'

JOB # 11-038 TAX ID # EA155300001

I have surveyed the above-described property and the above map is a true representation thereof and shows the size and location of the property, its exterior boundaries, the location and dimensions of all structures thereon, fences, apparent easements and roadways and visible encroachments, if any.

This survey is made for the exclusive use of the present owners of the property, and also those who purchase, mortgage, or insure the title thereto within one (1) year from date hereof; and as to them I warrant the accuracy of said survey map.

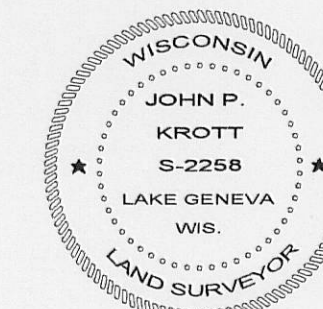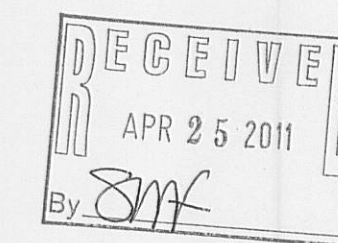

DATED THIS 21st, DAY OF MARCH, 2011


JOHN KROTT S - 2258
Wisconsin Registered Land Surveyor
(original if signed in red)