


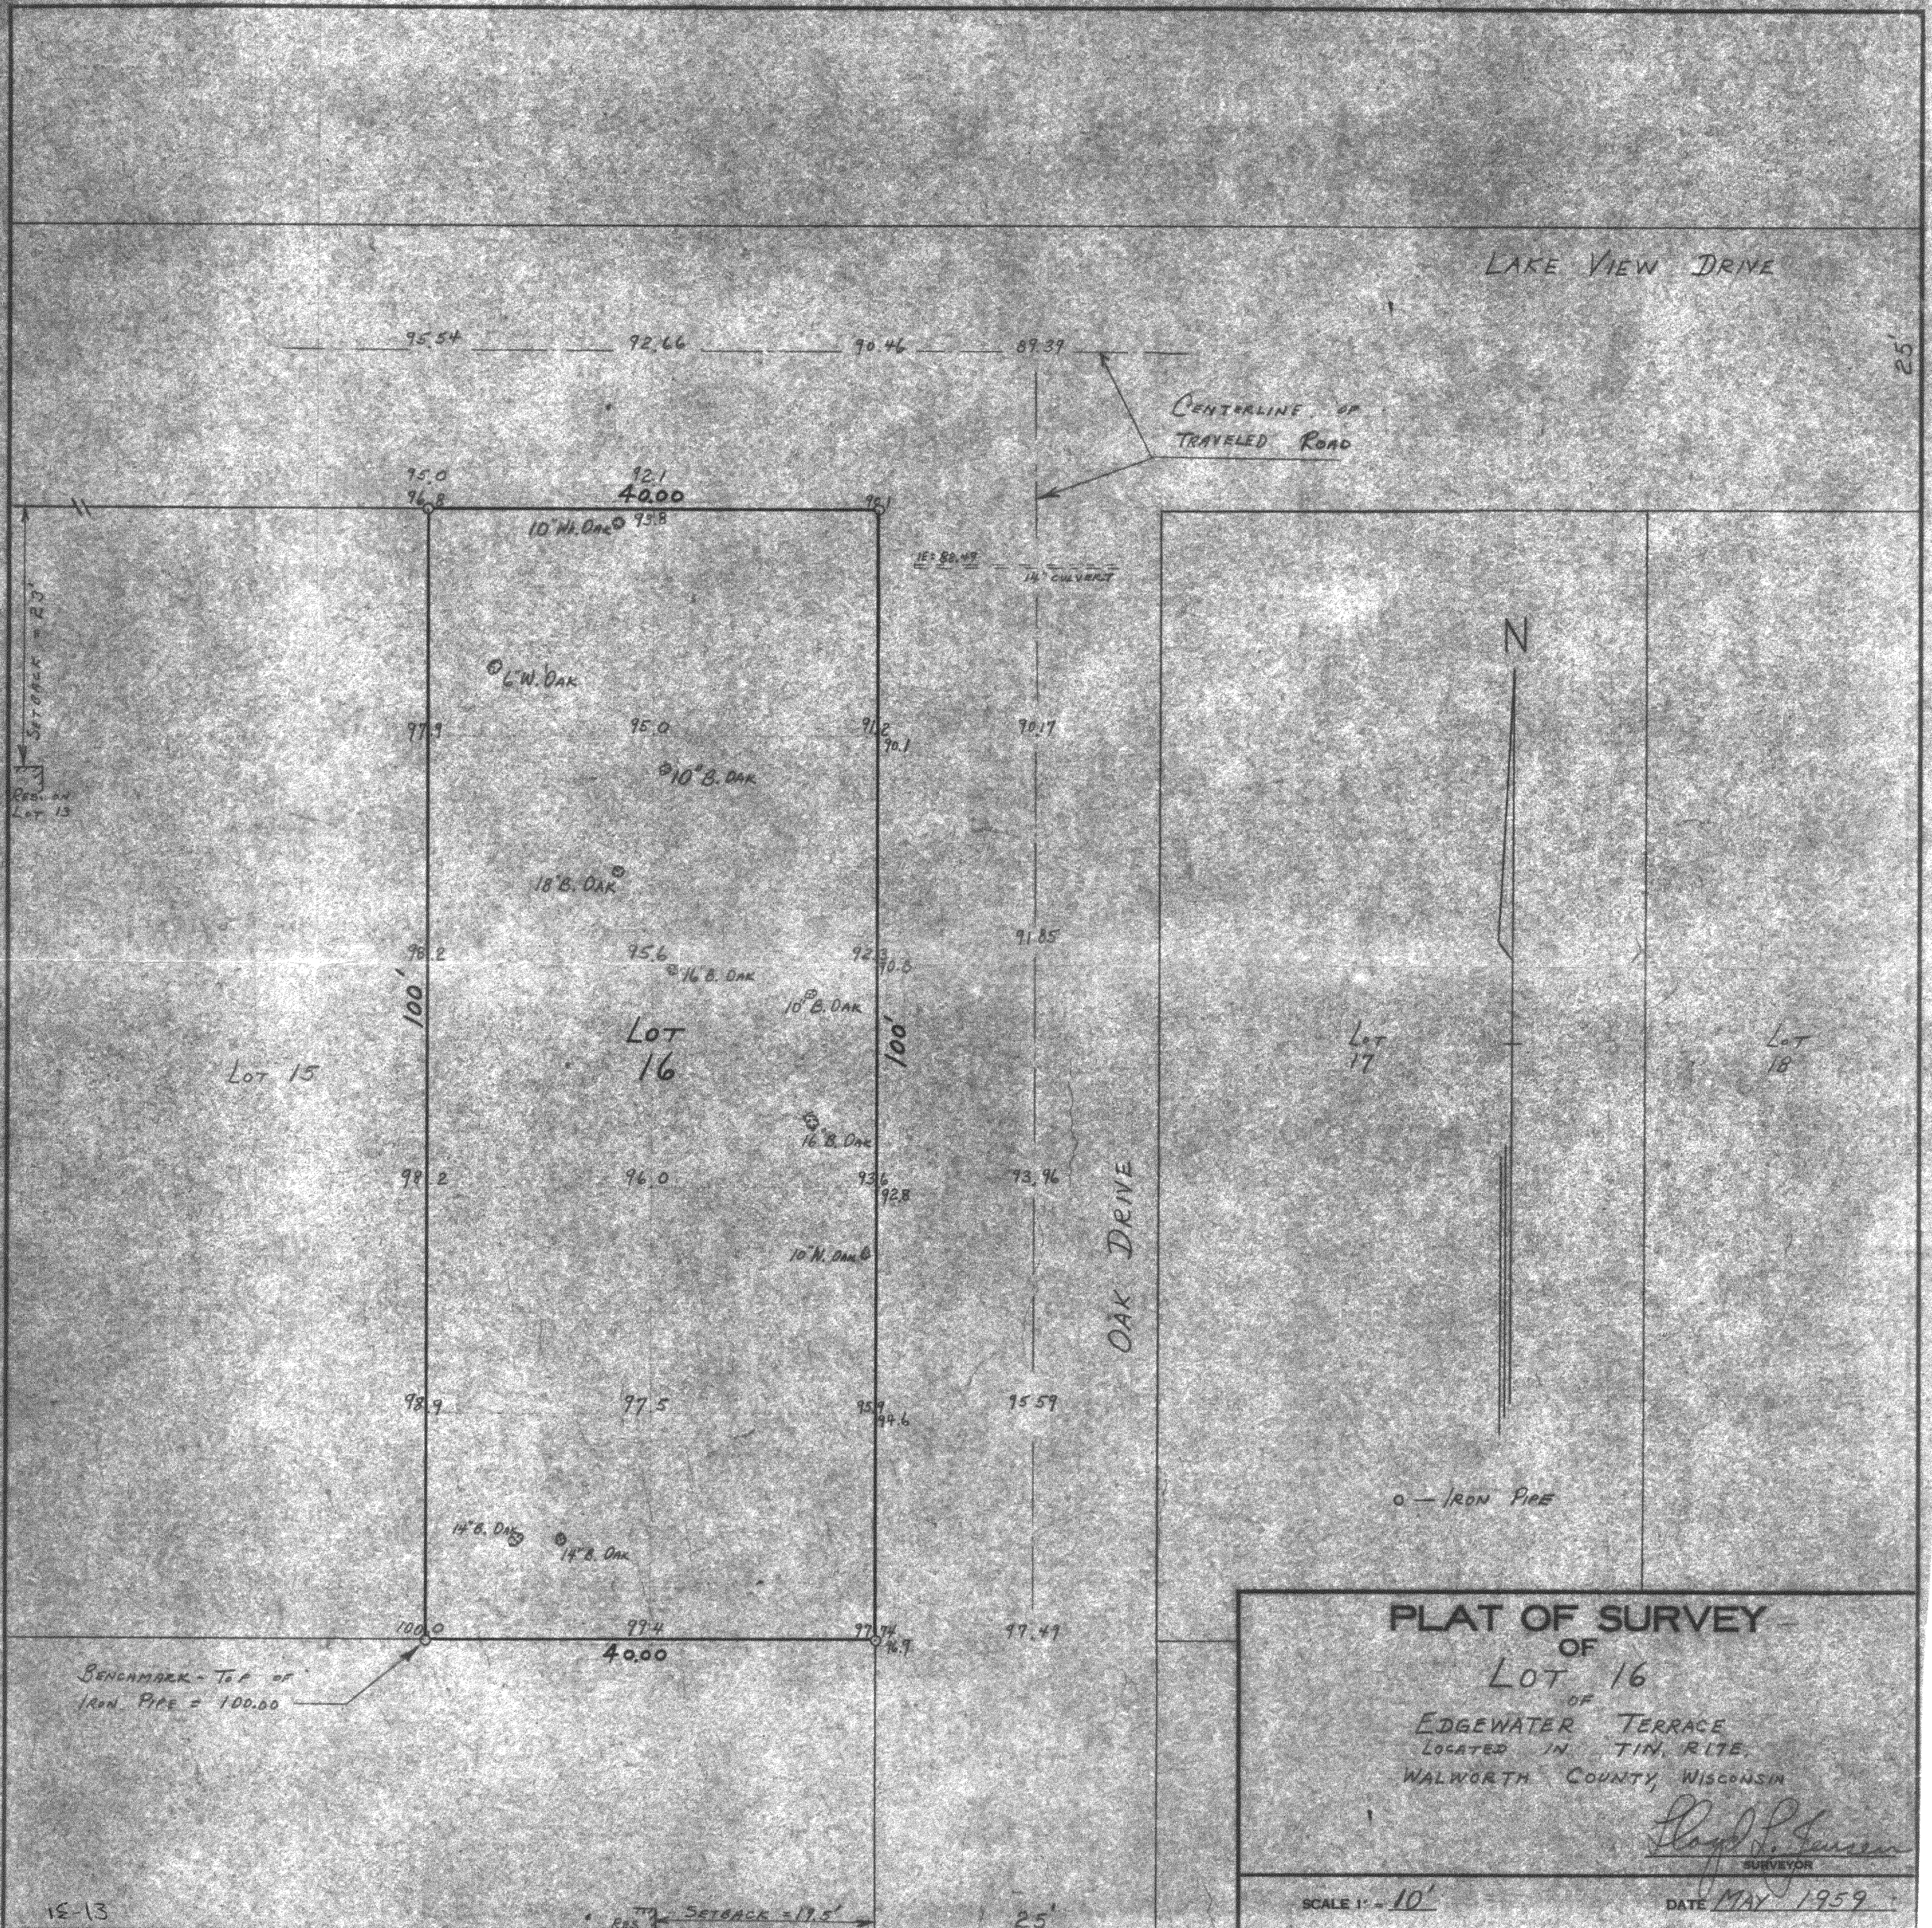

PLAT OF SURVEY -

OF
LOT 16

OF
EDGEWATER TERRACE
LOCATED IN T1N, R1E,
WALWORTH COUNTY, WISCONSIN

Donald L. Larson
SURVEYOR

SCALE 1" = 10'

DATE MAY 1959