

Snake Drive


50 FOOT RIGHT OF WAY IS THE EASTERLY 50' OF LOTS OF BONNIE BRAG SUBD

NORTHEAST CORNER OF LOT 1 OF THE FOLLY SUBDIVISION



SCALE 1" = 50'


WEST 1/4 SECTION CORNER OF SECTION 3, T1N, R17E

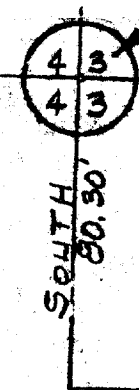

715.50'

Legend  
o - Iron Pipe  
• - Concrete Monument

PLAT OF SURVEY OF PART OF LOT 1 OF "THE FOLLY" BEING A SUBDIVISION OF PART OF SECTION 3, T1N, R17E OF WALWORTH COUNTY WISCONSIN. *Clayton Jensen* COUNTY SURVEYOR DECEMBER 1960

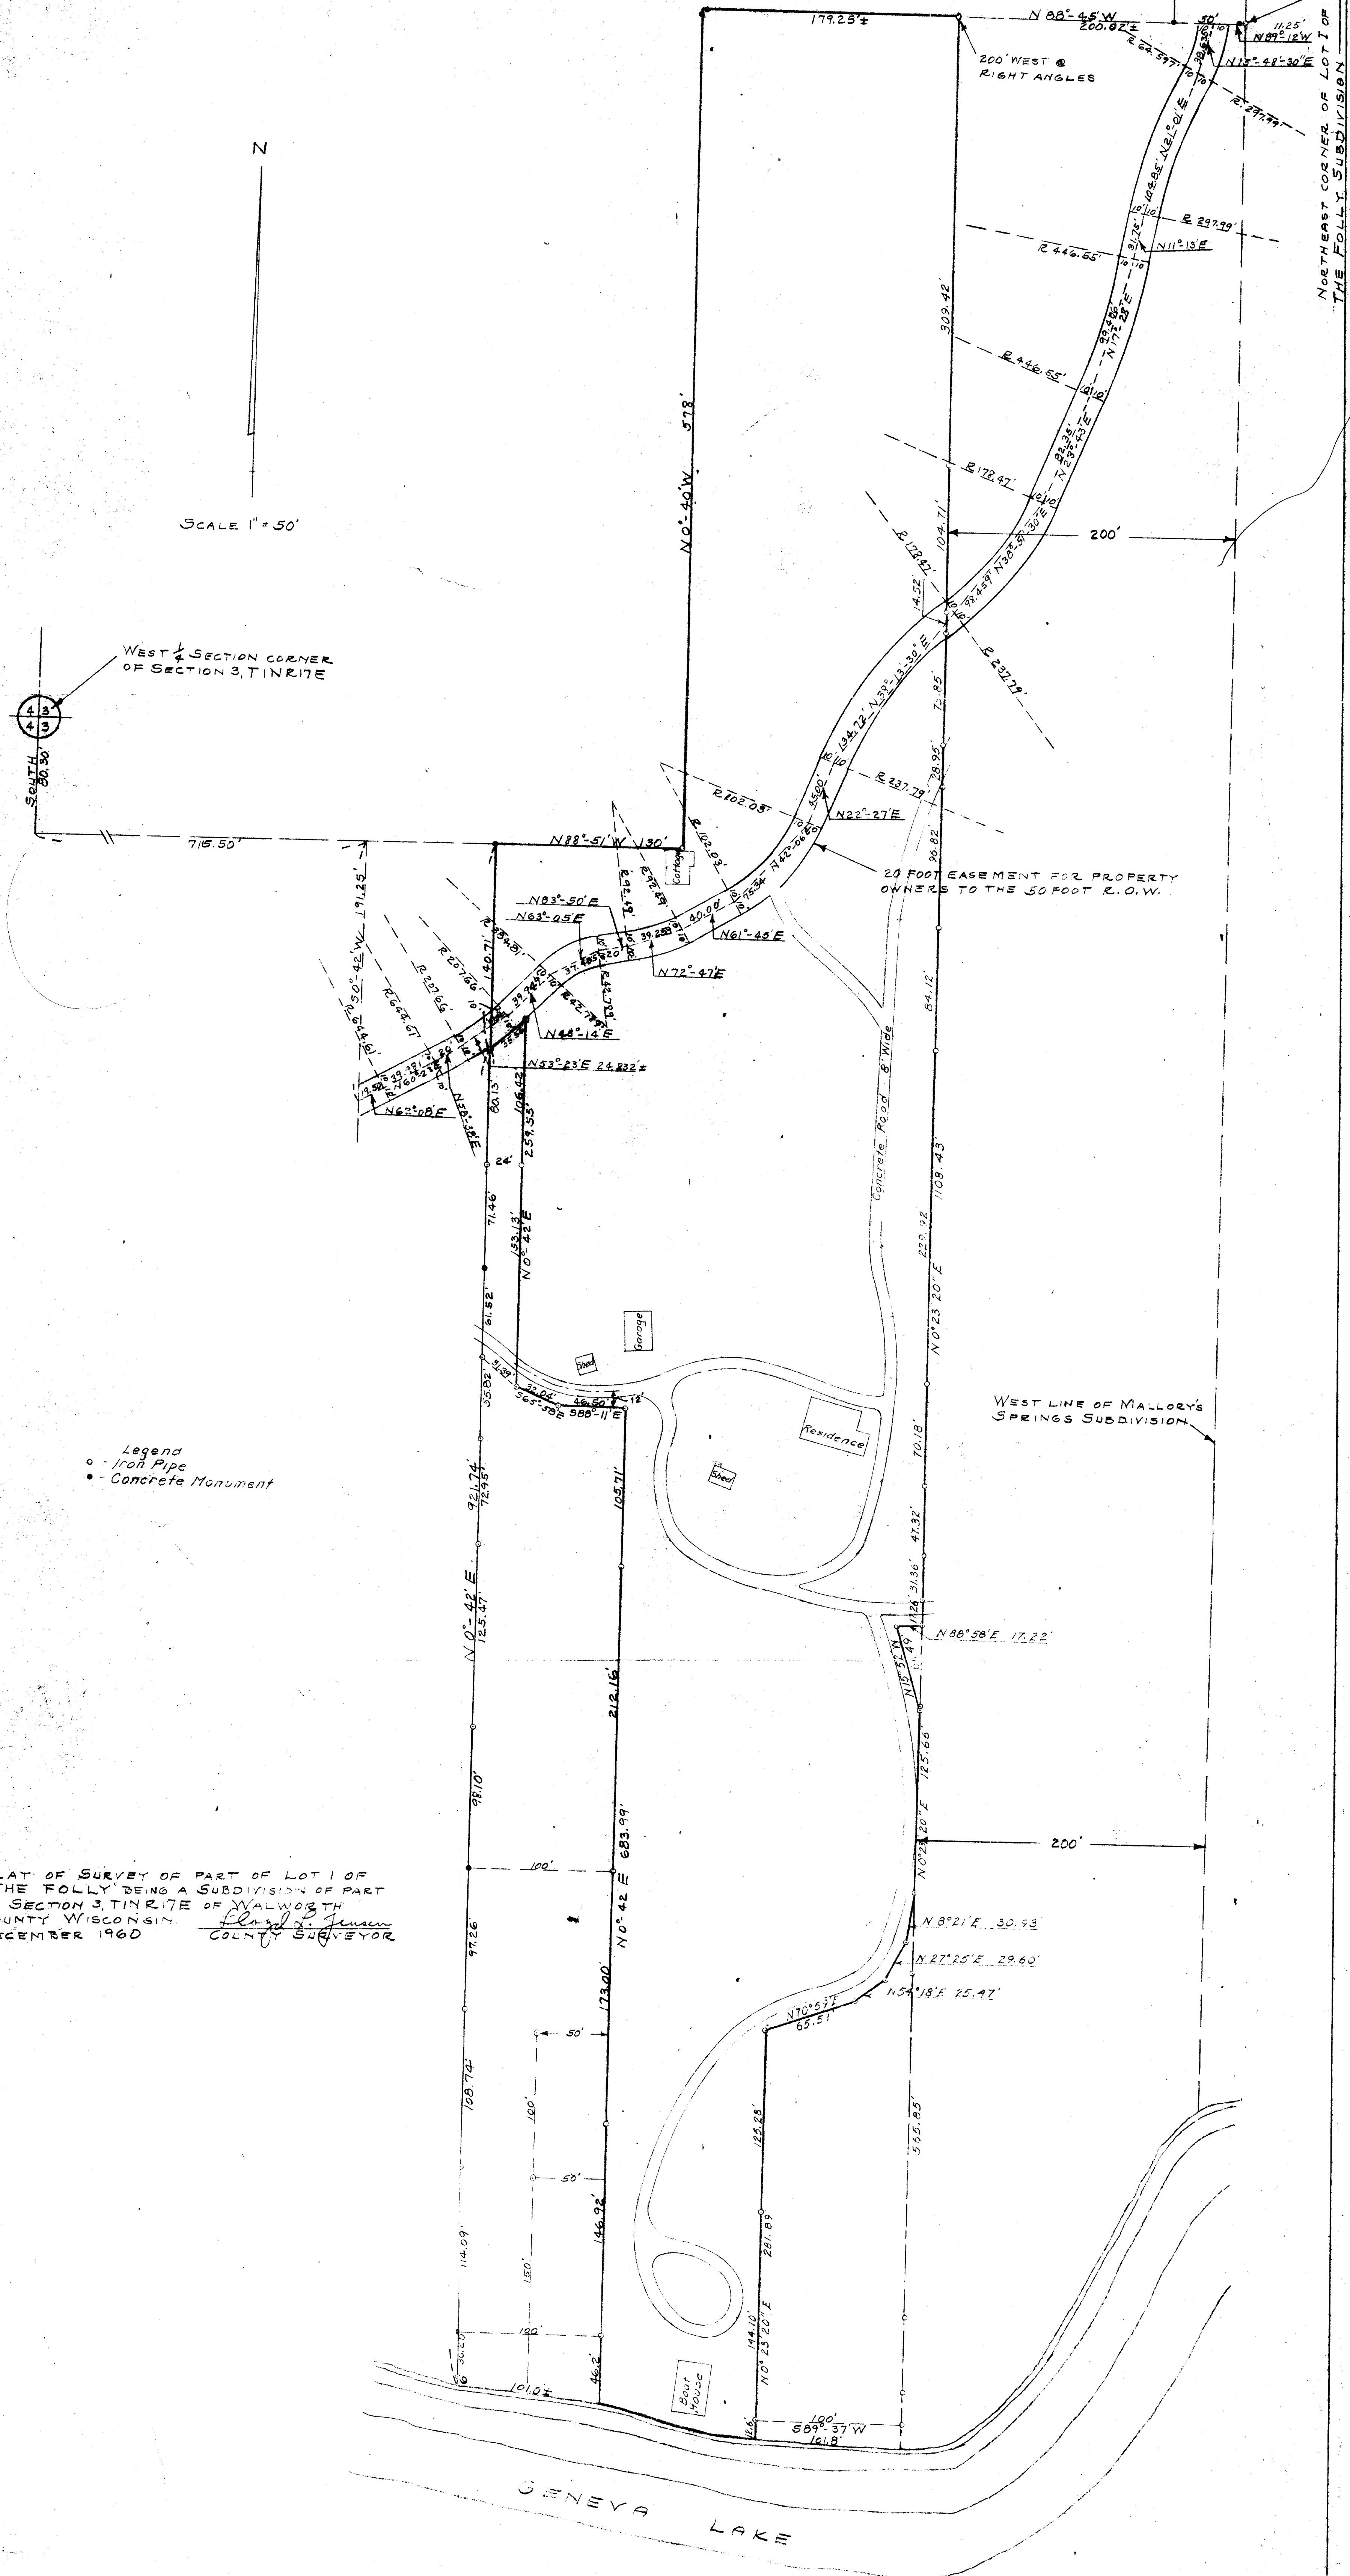

GENEVA LAKE