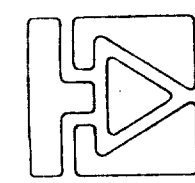


TOPOGRAPHIC SURVEY

LOT 11 & 12, BLOCK 8 OF SUNSET HILLS SUBDIVISION
T.1N., R.17E., WALWORTH COUNTY, WISCONSIN.

RECORDED AS DRIVE "B" UNIMPROVED
R / W 40'


ORDERED BY:

 HOYT ENGINEERING
PO BOX 91
LAKE GENEVA
WI 53147
414 248-9607

 indicates deciduous tree
 iron pipe found (previous survey)
 tile cleanout



notes:

- 1) coordinates have been arbitrarily assigned in a local system.
- 2) elevations are based on an iron pipe set on the site which was assumed to have an elevation of 100.00'.

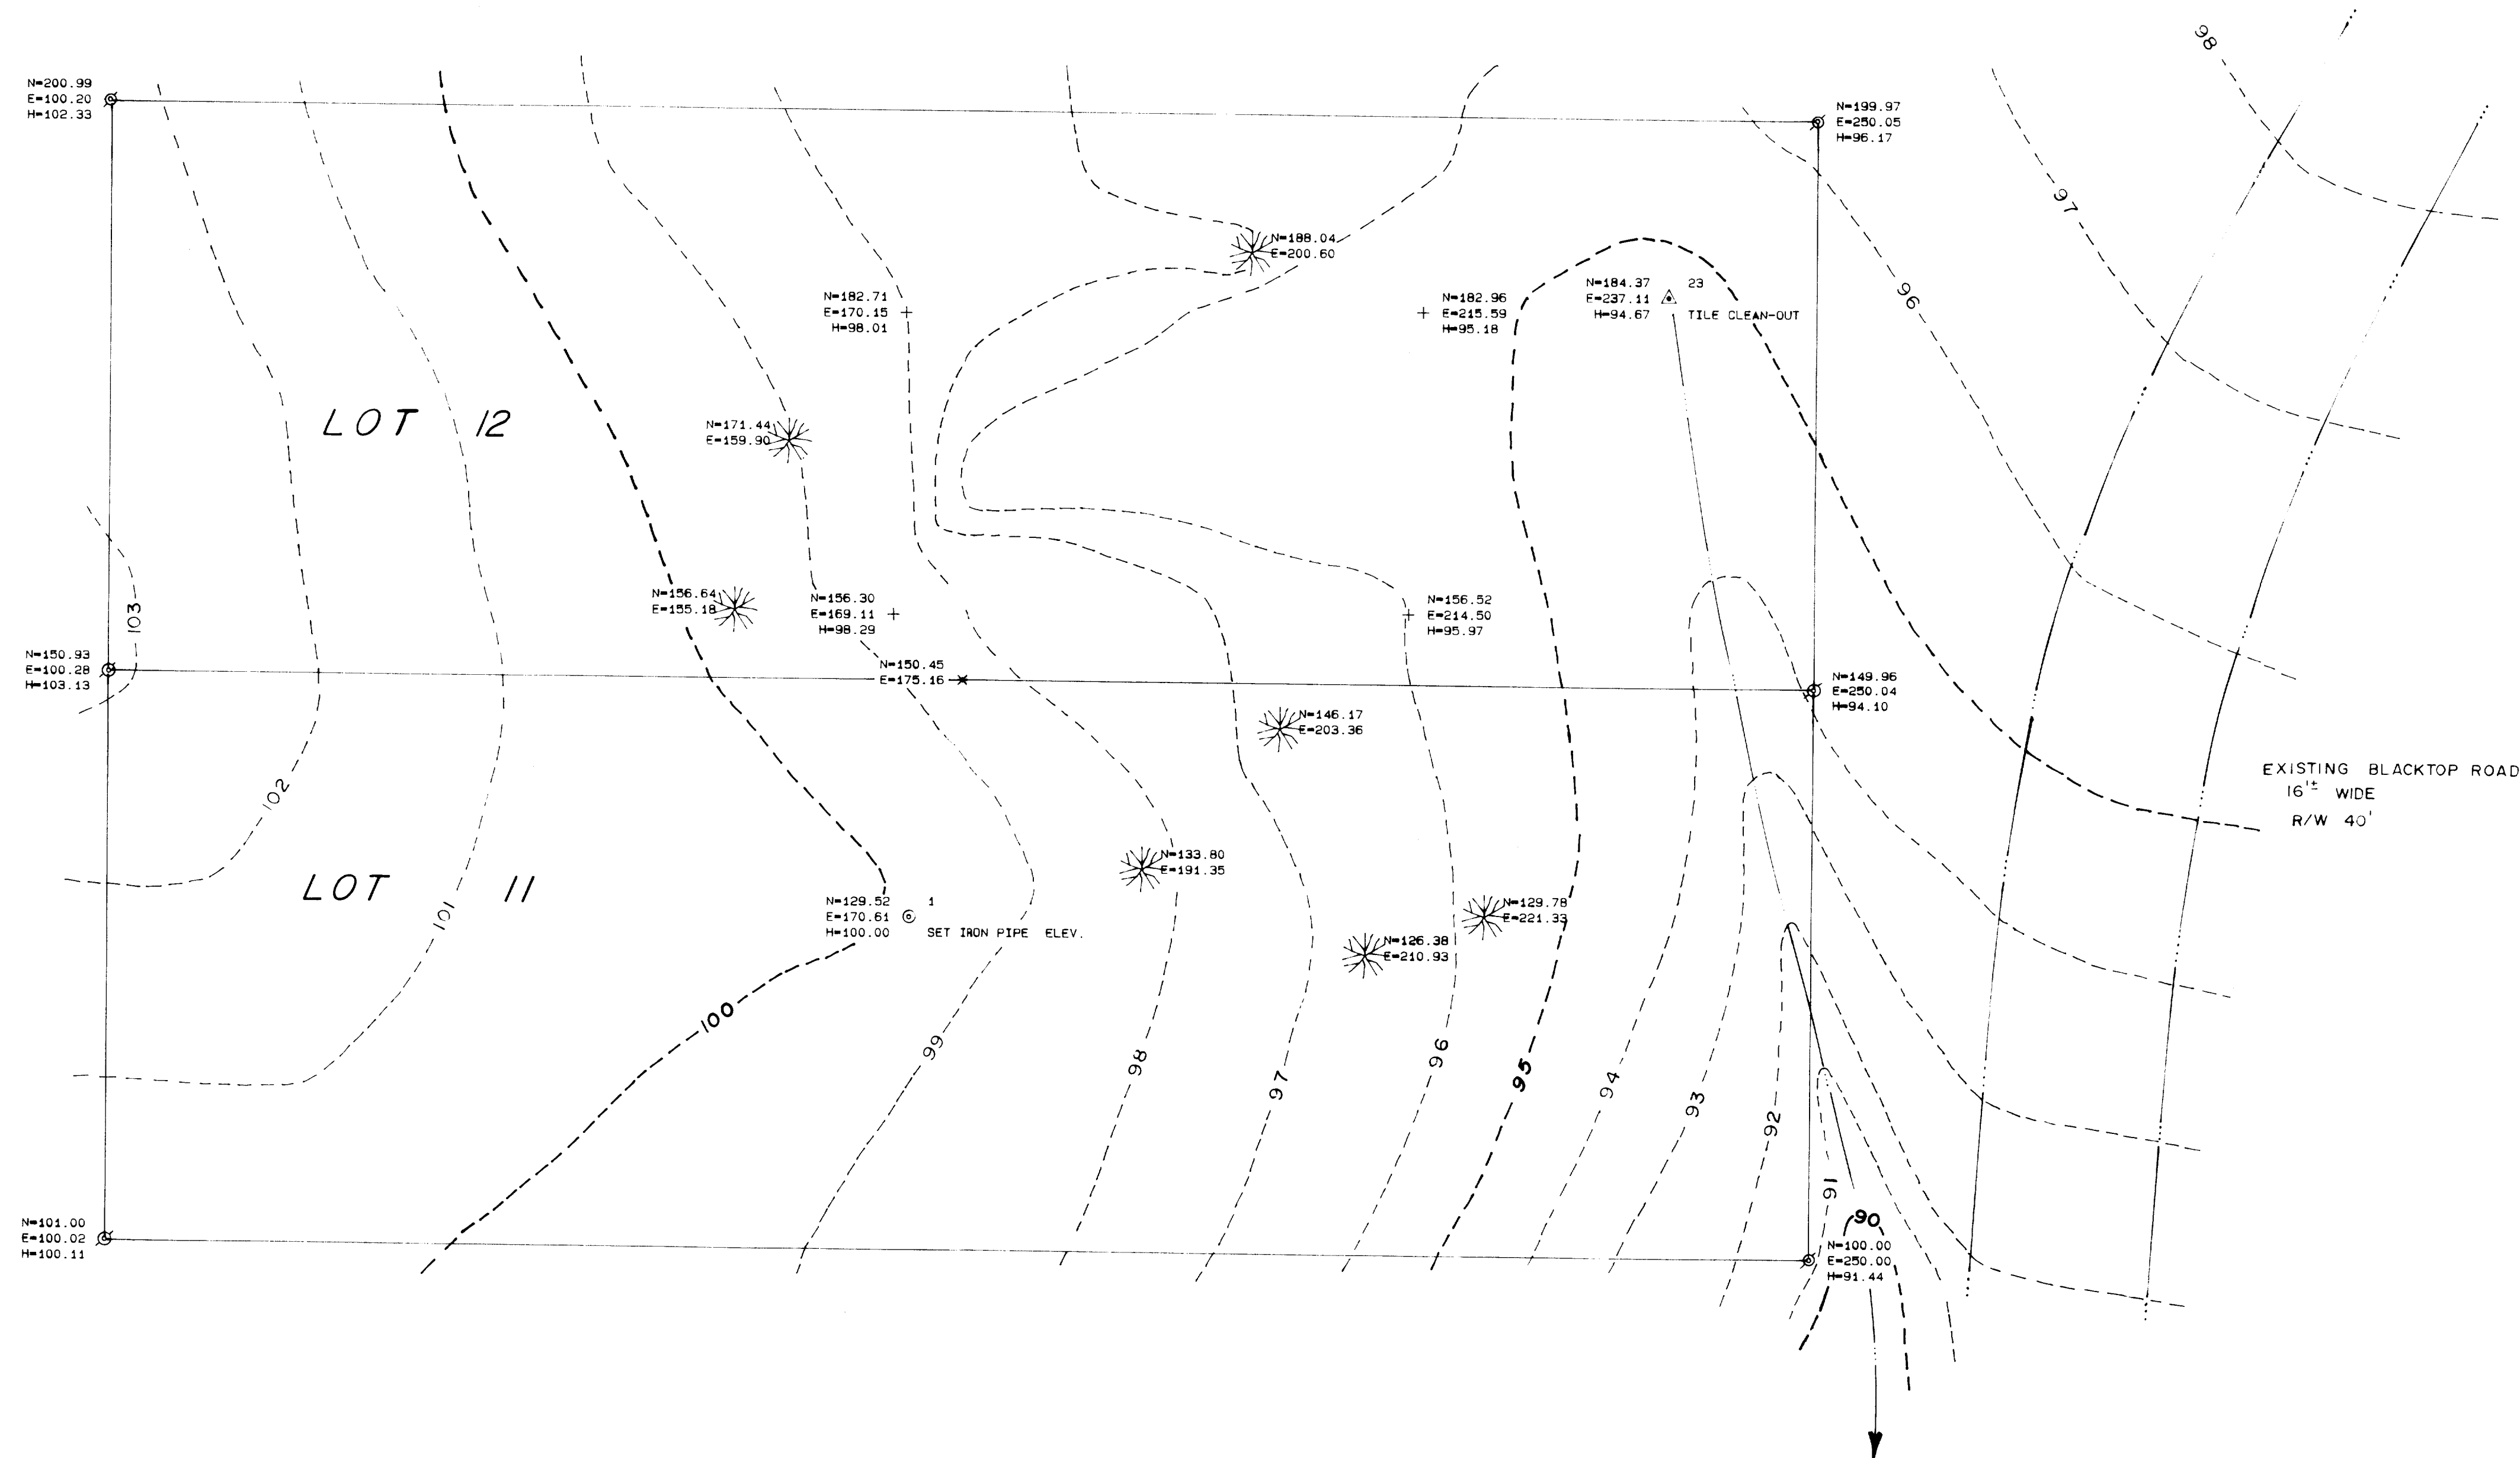

I hereby certify that I have surveyed the above described property and that the topography map hereon is a correct representation of said survey.

Dated this 14 day of November, 1989.

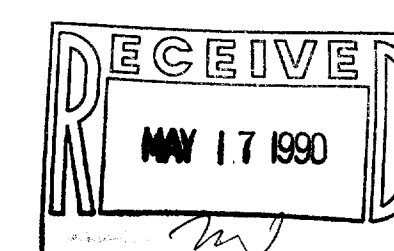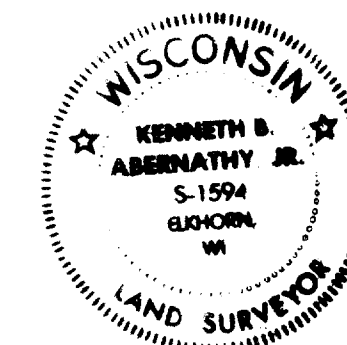


KENNETH B. ABERNATHY, JR.
WISCONSIN REGISTERED LAND SURVEYOR,
S-1594
Date: Nov. 14, 1989 Job No. 89-1102

TAX # ISH-110 & ISH-111

117-1006