


HOME OFFICE
109 SOUTH SPRING STREET
BURLINGTON, WISCONSIN 53105
PHONE: 414-763-2652
414-763-7834

ROBERS & BOYD, INC.
CONSULTING ENGINEERS
LAND SURVEYORS

BRANCH OFFICE
809 - 43RD STREET
KENOSHA, WISCONSIN 53140
PHONE: 414-658-4488

PLAT OF SURVEY
For
RICHARD CEISIL
Of

Lots 4, 5, and 6 of Block 6, of Sunset Hills, being a subdivision of part of the Northwest 1/4 of Section 4, Town 1 North, Range 17 East, of the 4th P.M., Township of Linn, County of Walworth, State of Wisconsin.

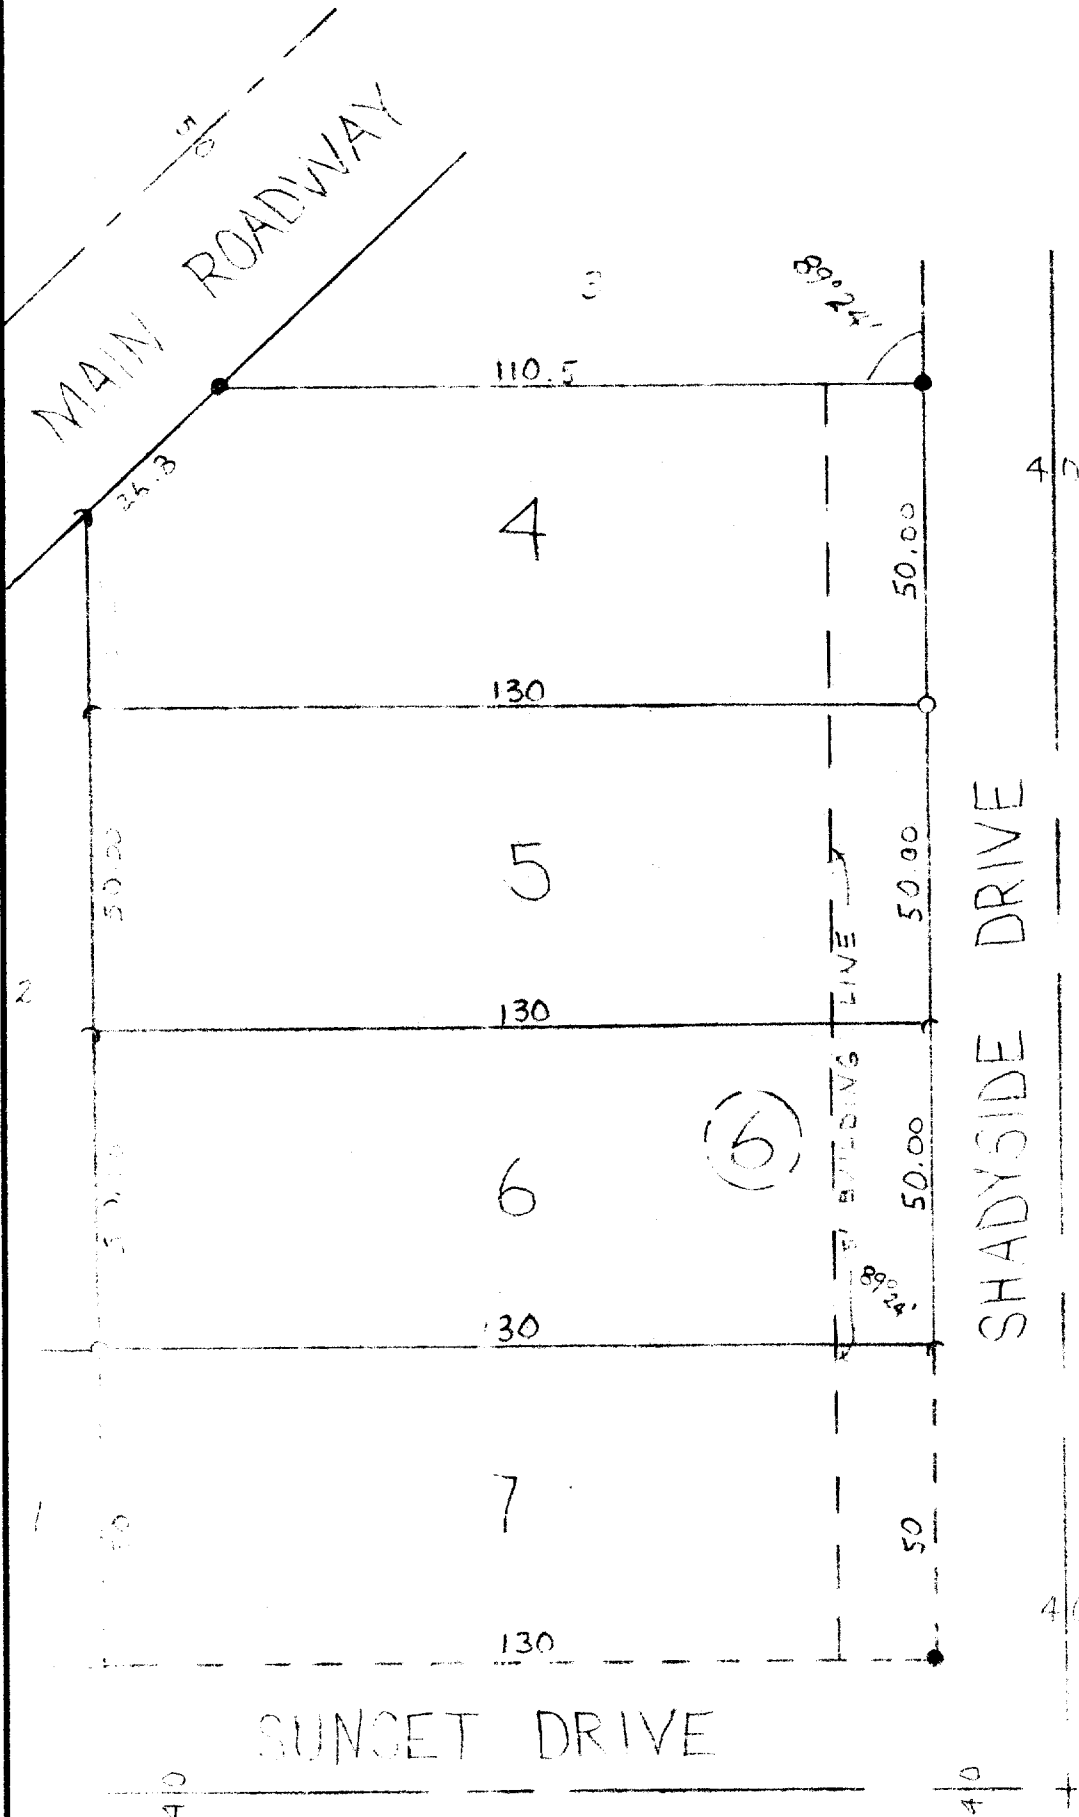

LEGEND
● FOUND IRON PIPE
○ SET IRON PIPE
~ FOUND POSEY PIN
SCALE - 1" = 30'

"I CERTIFY THAT I HAVE SURVEYED THE ABOVE DESCRIBED
PROPERTY AND THAT THE ABOVE PLAT IS AN ACCURATE
SURVEY AND A TRUE REPRESENTATION THEREOF AND COR-
RECTLY SHOWS THE EXTERIOR BOUNDARY LINES AND
ALL OTHER INFORMATION ON SAID PROPERTY AND THE CORRECT
MEASUREMENTS THEREOF."

Kenneth R. Reesman
WISCONSIN REGISTERED LAND SURVEYOR

6/30/78
DATE

WISCONSIN
★ KENNETH R. REESMAN ★
S-1351
BURLINGTON
WIS.
LAND SURVEYOR
2138
JOB NUMBER