


MAP OF TREE LOCATION

ALONG THE WEST LINE OF LOT 7,
BLOCK 1 OF TRINKE ESTATES, A
SUBDIVISION LOCATED IN GOVERNMENT
LOT 1, SECTION 10, T1N, R17E,
WALWORTH COUNTY, WISCONSIN

N 89° 57' E 19.97
(N 89° 37' W 20')

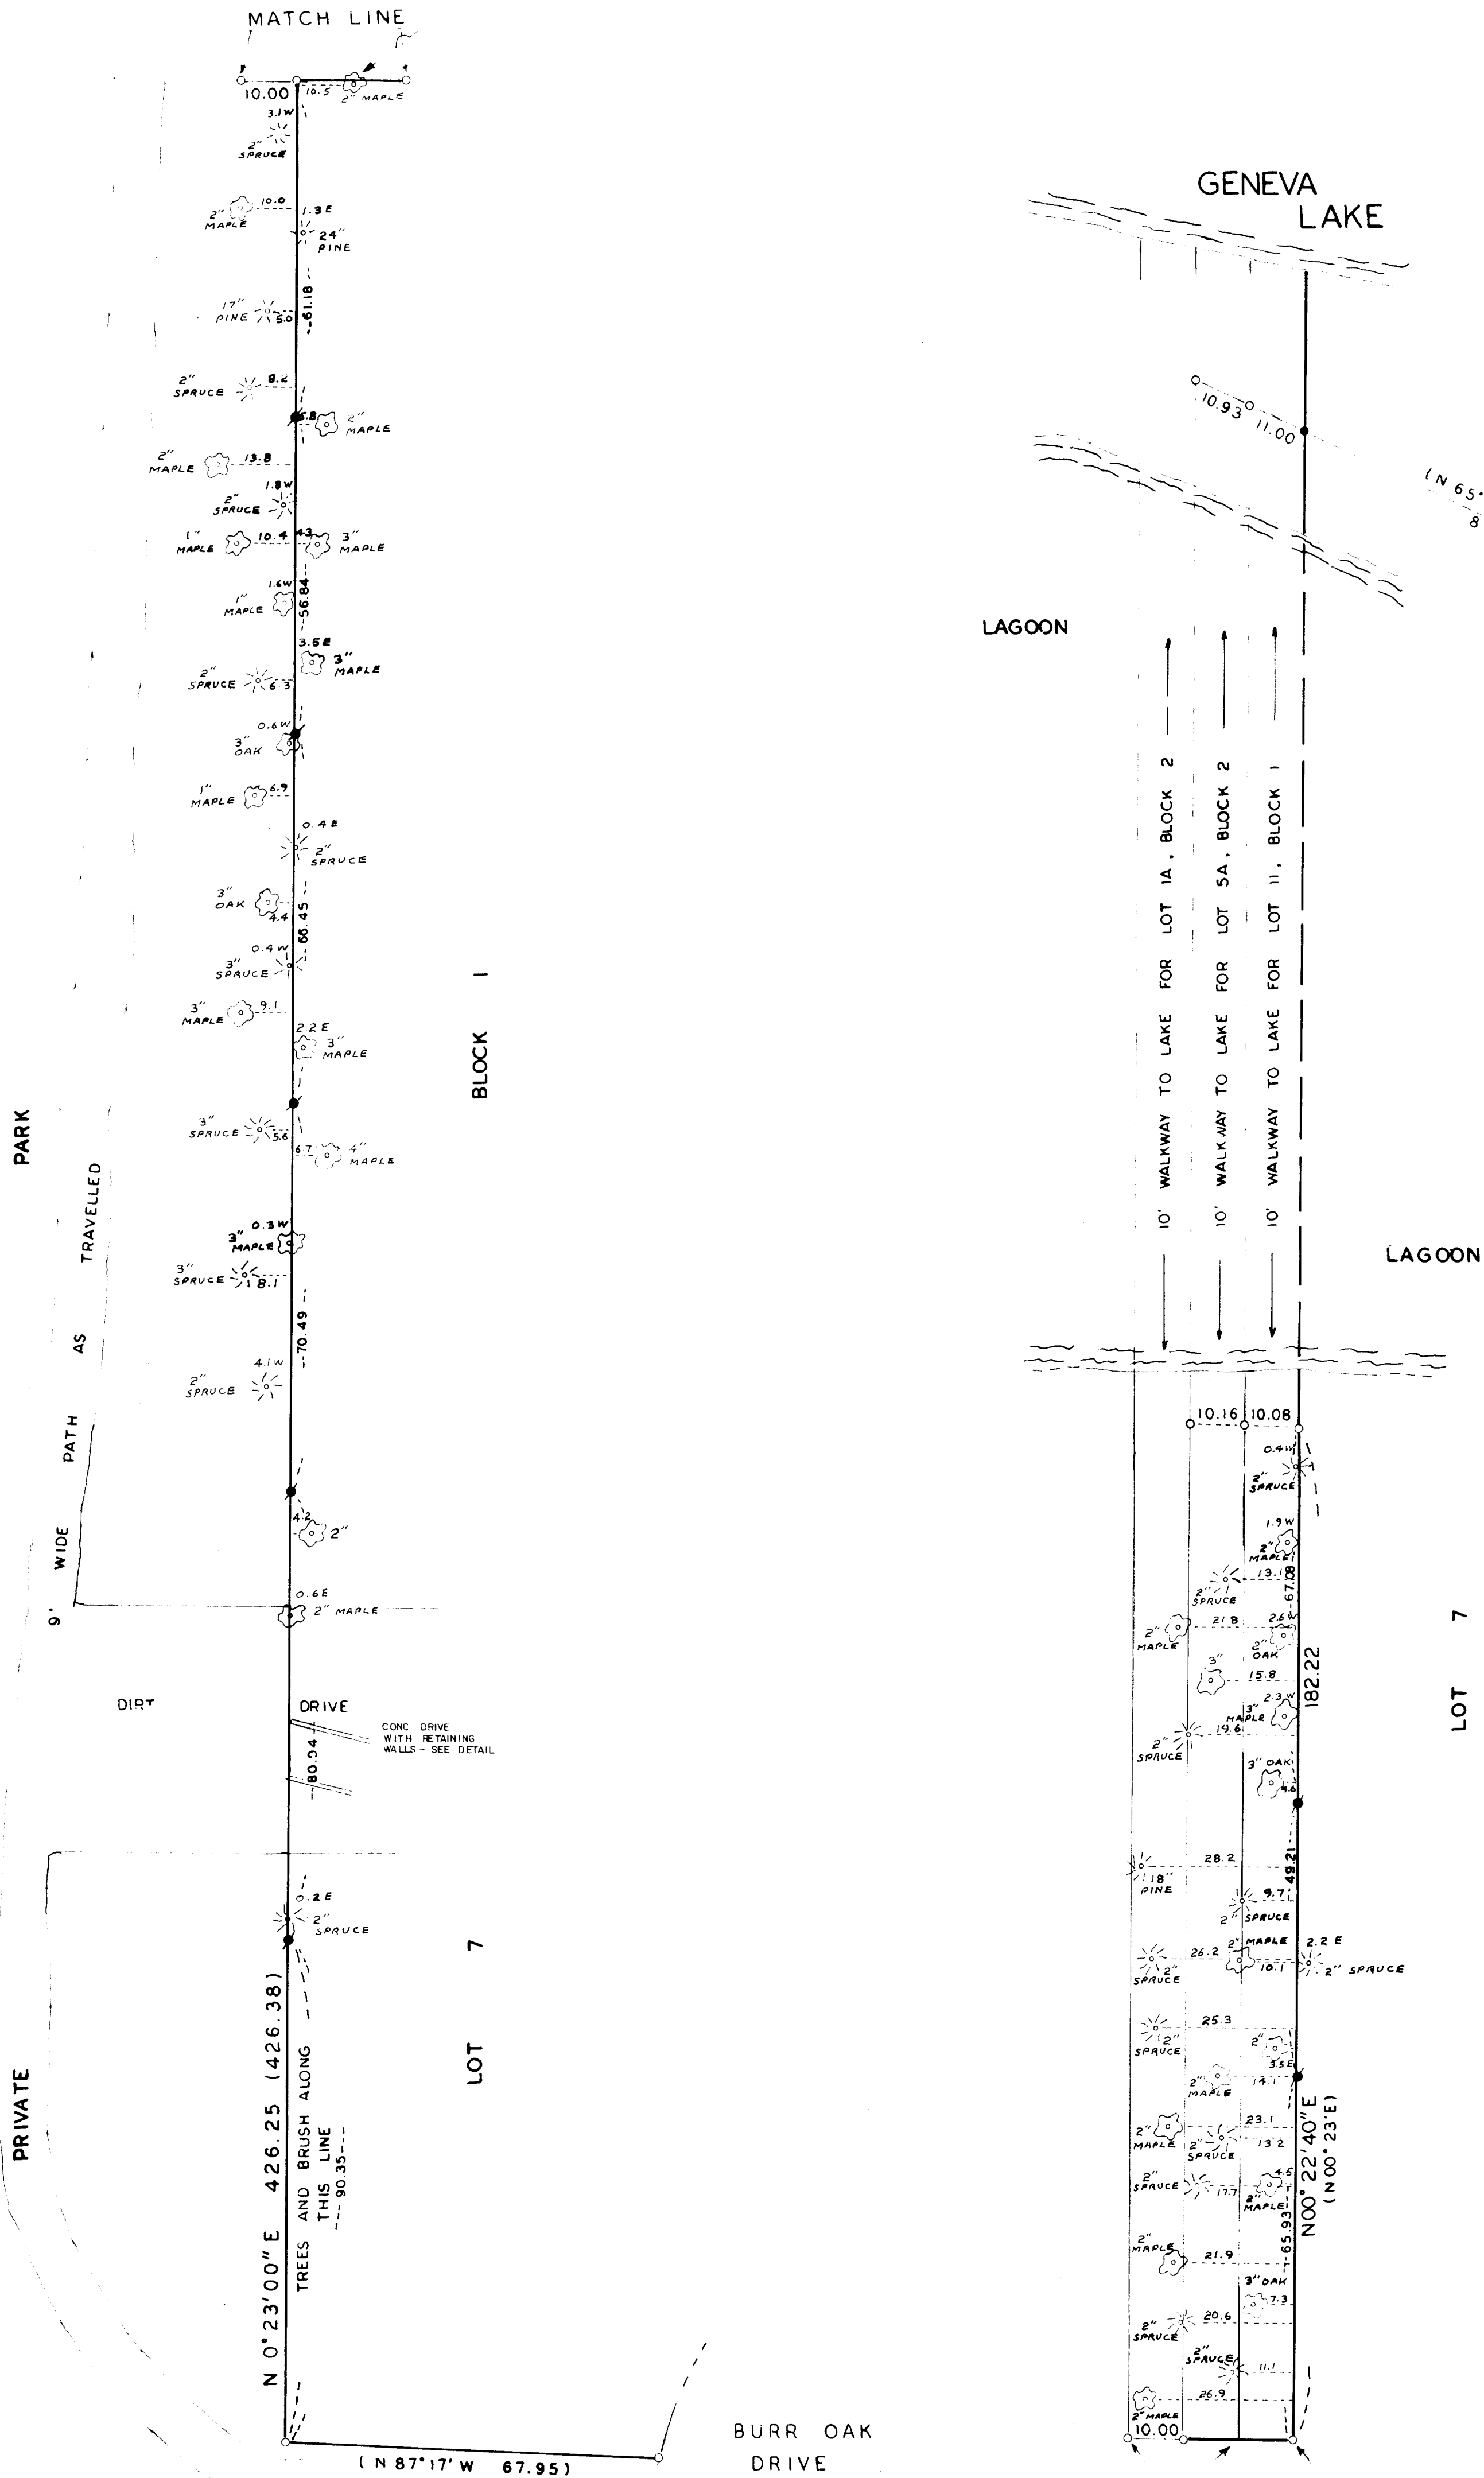



Copyright © 1991 by Jensen Surveying & Mapping S.C.

All rights reserved. No part of this survey plat may be reproduced or transmitted in any form by any means - graphic, electronic, or mechanical, including photocopying, tracing, or information storage and retrieval systems - without permission in writing from Thomas P.A. Jensen, Jensen Surveying & Mapping S.C.

N 89° 57' E 19.97
(N 89° 37' W 20')

Note: This survey plat is not certified unless signed and sealed in red ink.

I, Thomas P. A. Jensen, Wisconsin Registered Land Surveyor, hereby certify that this survey was performed by me, or under my direction, in full compliance with the owner's/agent's instructions, and that this map is an accurate representation thereof to the best of my knowledge and belief.

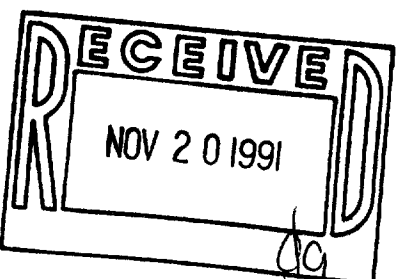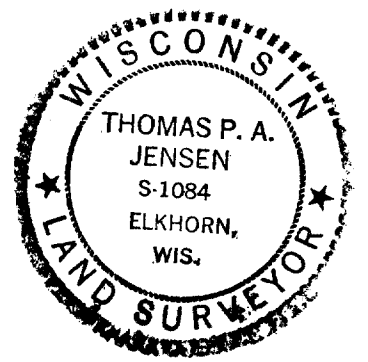

Thomas P. A. Jensen, R.L.S.-1084
JENSEN SURVEYING & MAPPING, S.C.

Sheet no. 1 of 1 Sheets. Job reference number 1991 122	Legend ○ ~ FOUND 1" IRON PIPE ● ~ FOUND 1 1/4" IRON ROD ○ ~ CONIFEROUS TREE ○ ~ DECIDUOUS TREE ○ ~ RECORDED DIMENSION ■ ~ SET 3/4" X 24" IRON ROD	JENSEN SURVEYING & MAPPING S.C. 45 South Wisconsin Street P.O. Box 322 Elkhorn, Wisconsin 53121 (414) 723-3434	Scale: 1" = 20' 	Mapping date: 7-24-91 Revisions: SEPT. 9, 1991
--	--	--	---------------------	---