


BUILDABLE AREA
ON LOTS 21, 22, AND 23, ROWENA PARK, LOCATED IN SECTION 5,
T 1 N, R 17 E, WALWORTH COUNTY, WISCONSIN

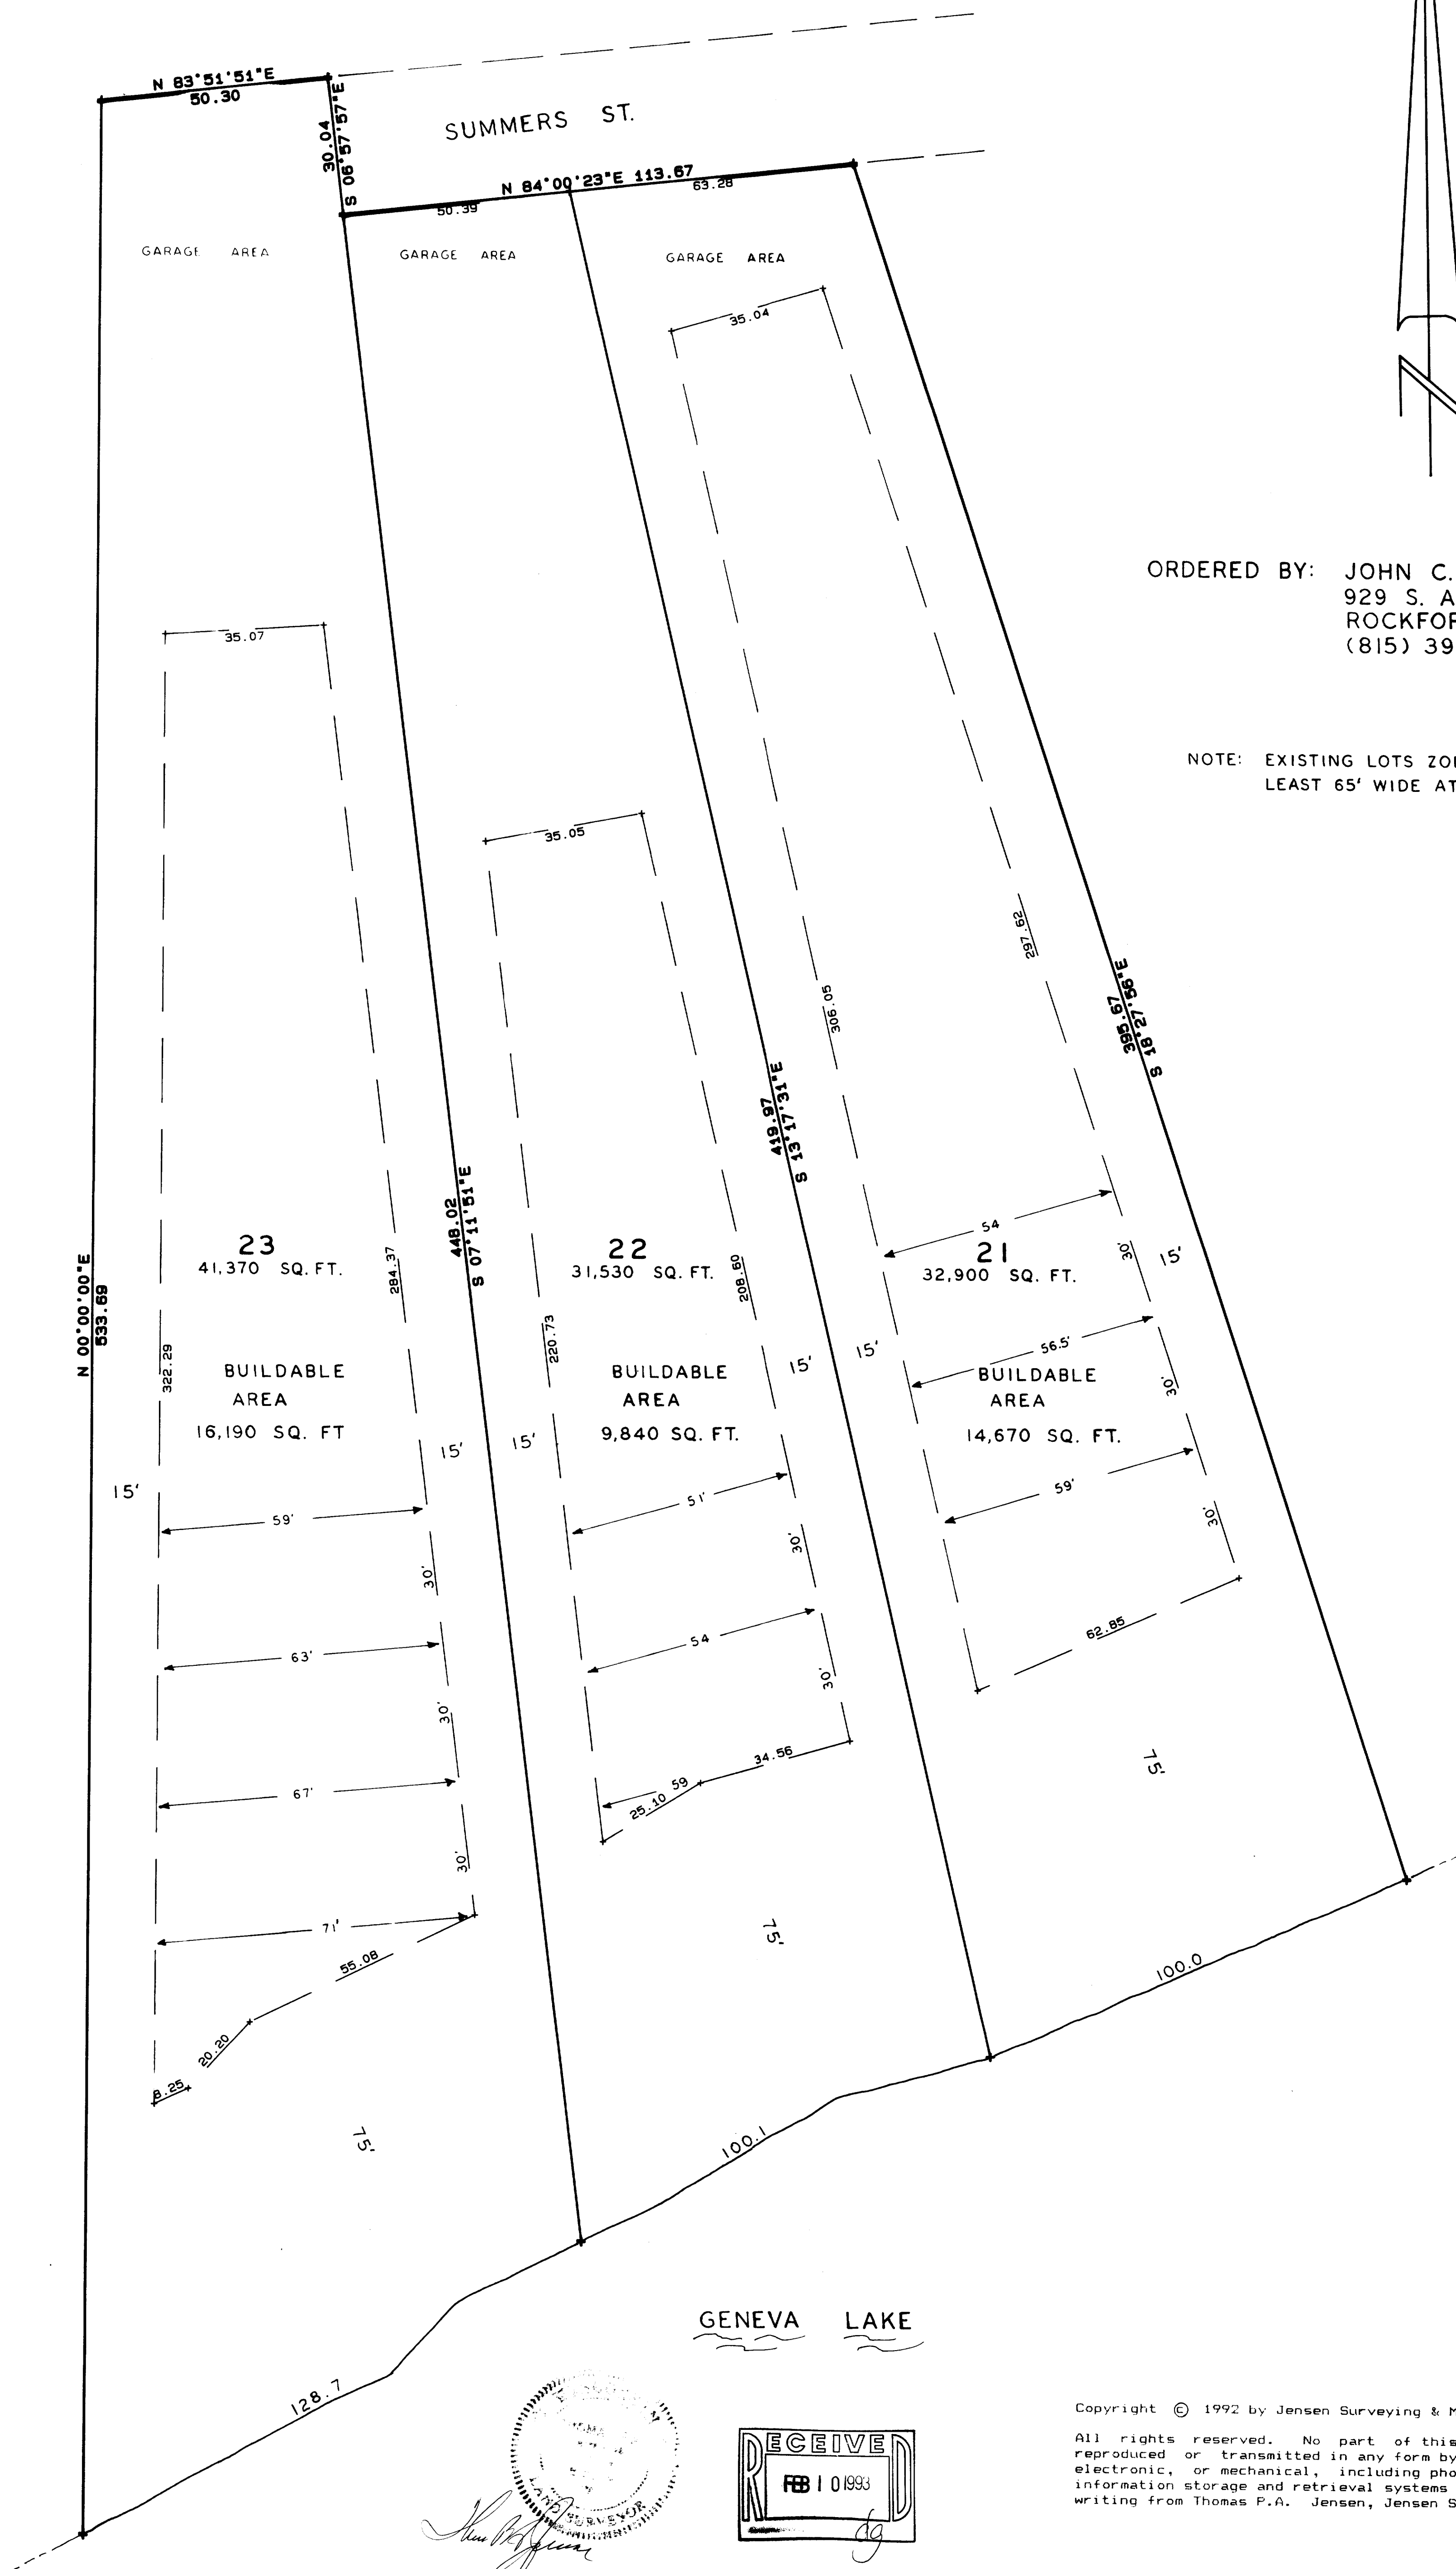



ORDERED BY: JOHN C. TOWER
929 S. ALPINE RD. SUITE 410
ROCKFORD, IL 61108
(815) 398-4100

NOTE: EXISTING LOTS ZONED R-1 MUST BE AT
LEAST 65' WIDE AT THE BUILDING AREA.


GENEVA LAKE

Copyright © 1992 by Jensen Surveying & Mapping S.C.


All rights reserved. No part of this survey plat may be reproduced or transmitted in any form by any means - graphic, electronic, or mechanical, including photocopying, tracing, or information storage and retrieval systems - without permission in writing from Thomas P.A. Jensen, Jensen Surveying & Mapping S.C.

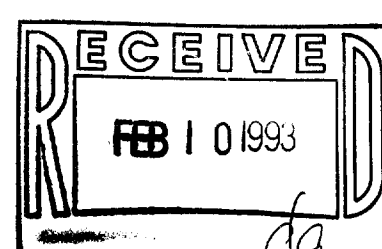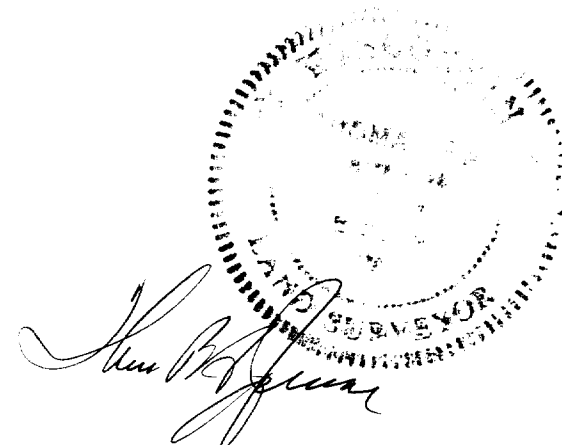

JENSEN SURVEYING & MAPPING S.C.
45 South Wisconsin Street P.O. Box 322
Elkhorn, Wisconsin 53121
(414) 723-3434

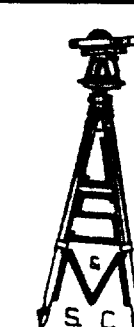

Scale: 1" = 20'

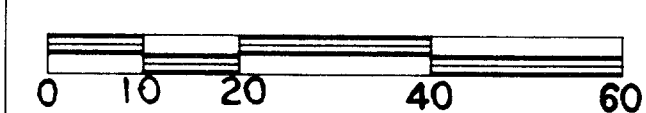

Mapping date: 3/19/92

Revisions:

117-1239

Sheet no. 1 of 1 Sheets.

Job reference number

1992 043

IRP-12

Legend

1992 043