


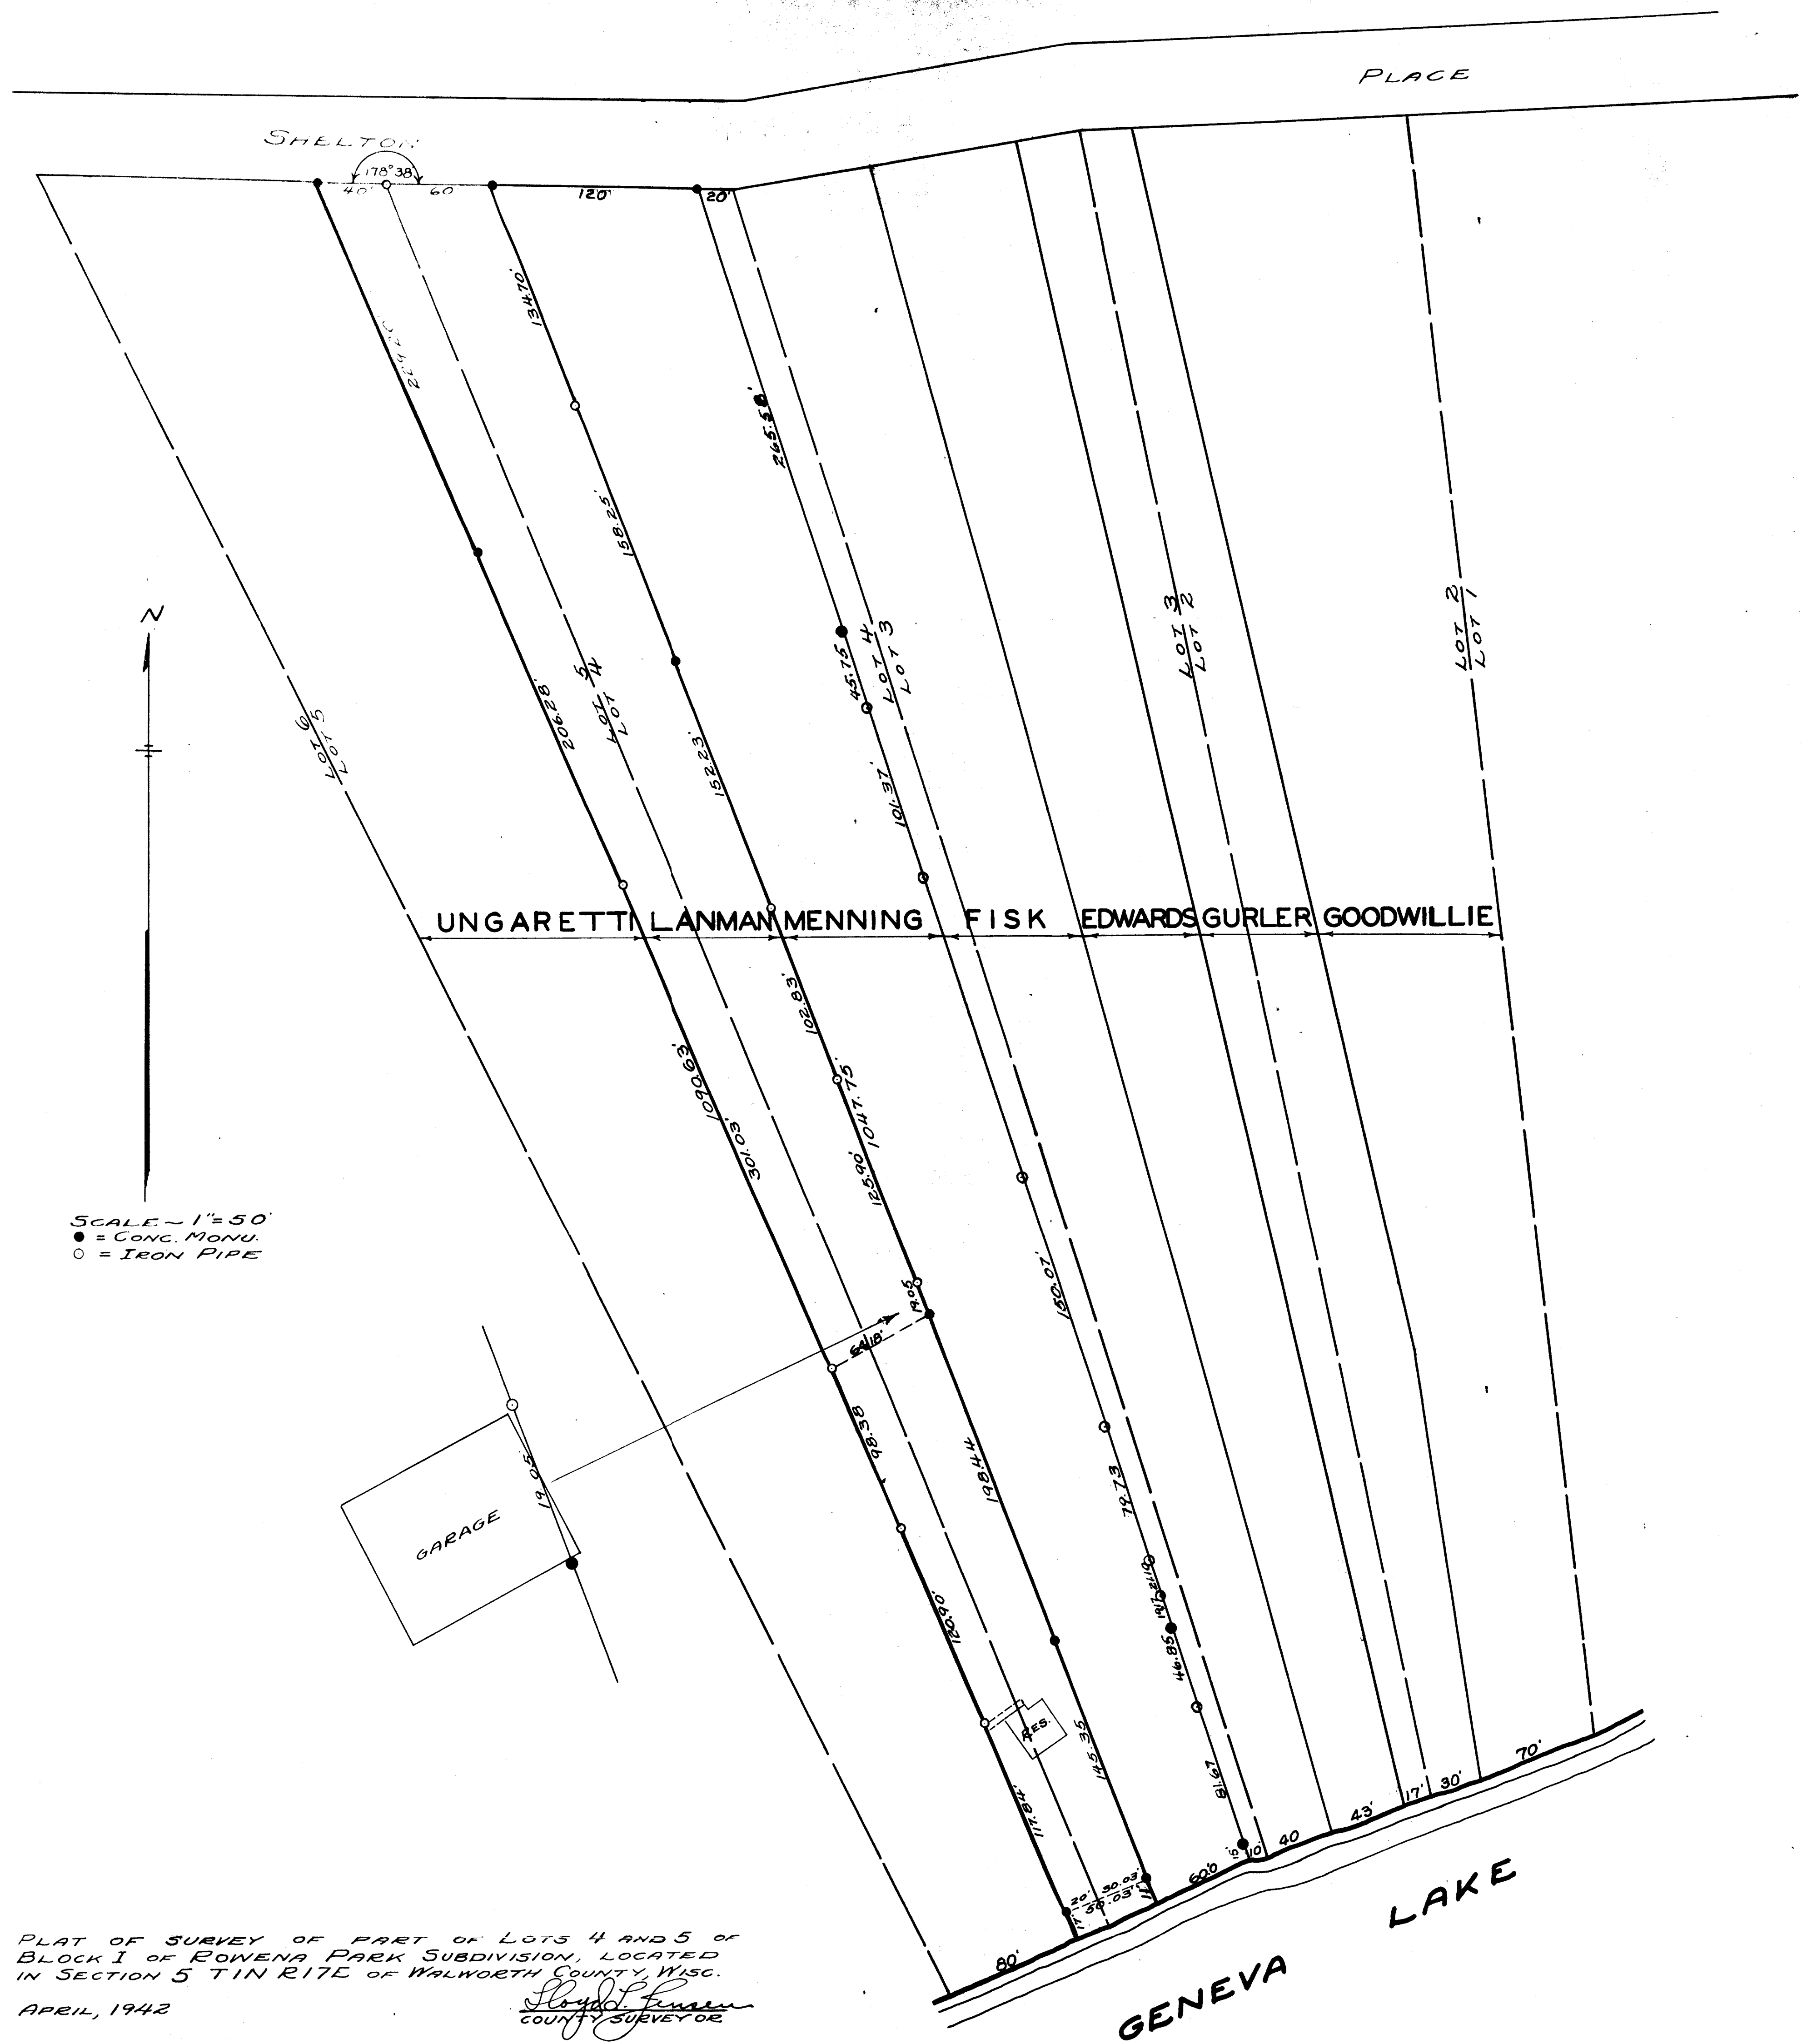

PLAT OF SURVEY OF PART OF LOTS 4 AND 5 OF
BLOCK I OF ROWENA PARK SUBDIVISION, LOCATED
IN SECTION 5 T1N R1E OF WALWORTH COUNTY, WISC.

APRIL, 1942

Lloyd L. Jensen
COUNTY SURVEYOR