


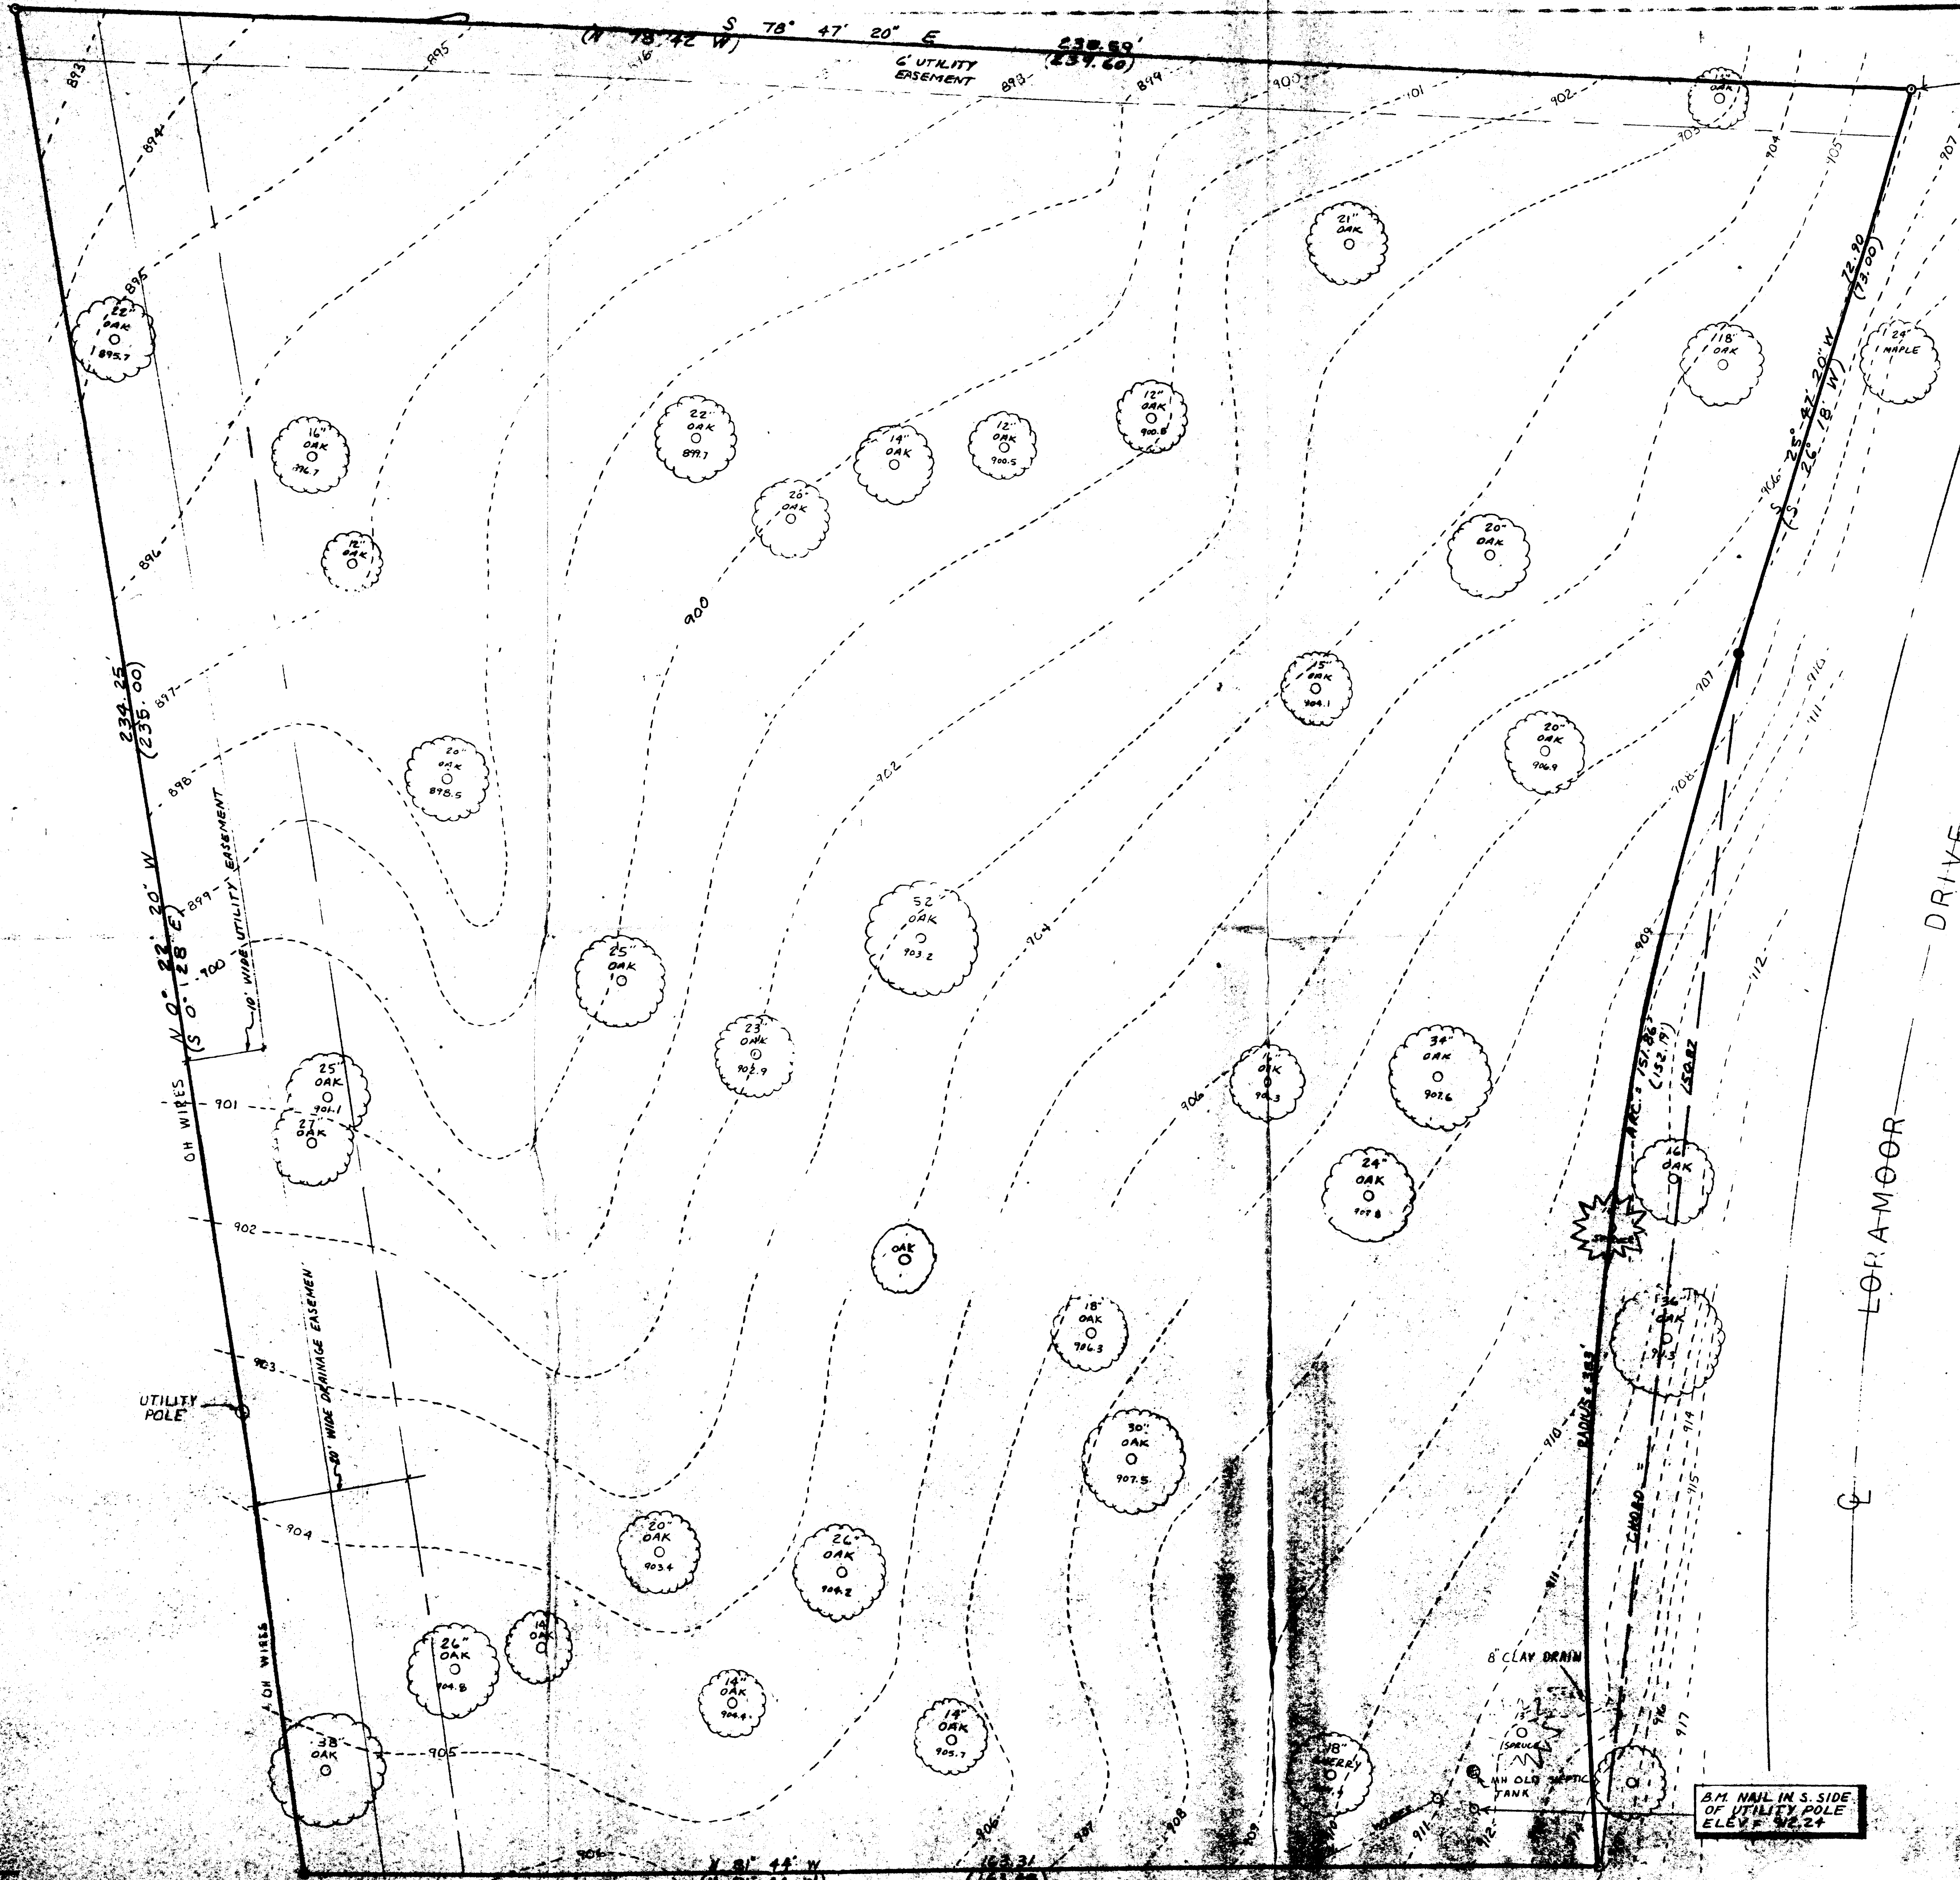

BM TOP OF PIPE
ELEV = 905.87



BEARING BASIS SOUTH LINE LOT 11

NOTE: ELEVATIONS SHOWN HEREON ARE RELATIVE TO ASSIGNED LOCAL DATUM TO CLOSELY AGREE WITH LORAMOOR PRELIMINARY PLAT CONTOURS — NOT USGS

PHYSICAL FEATURES NOT FIELD VERIFIED IN 1993
BOUNDARY MONUMENTS ONLY

LEGEND


- FOUND IRON PIPE
- FOUND IRON BAR
- (XXX) RECORD DIMENSION
- NOTE: TREE SIZES ESTIMATED

WORK ORDERED BY VISNER BUILDERS

PLAT OF SURVEY


NOTE: COPIES OF THIS MAP TO WHICH THE FOLLOWING CERTIFICATION WILL APPLY ARE BLUE LINE PRINTS SHOWING SURVEYOR'S ORIGINAL DATA AND SIGNATURE IN BLACK INK. COPIES BY ANY OTHER MEANS MAY BE ALTERATIONS WHICH DO NOT REPRESENT THE SURVEYOR'S WORK PRODUCTS.

I HEREBY CERTIFY THAT THIS PLAT OF SURVEY IS A TRUE AND ACCURATE REPRESENTATION OF THE BOUNDARY LINES OF THE SURVEYED PARCELS, TO THE BEST OF MY KNOWLEDGE AND BELIEF. THIS SURVEY IS MADE FOR THE BENEFIT OF THE PRESENT OWNERS OF THE PROPERTY, AND ALSO THOSE WHO PURCHASE, MORTGAGE, OR GUARANTEE THE TITLE THERE TO WITHIN ONE YEAR FROM THE DATE HEREOF.

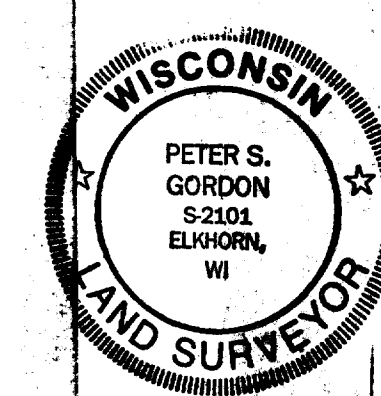

DATED: 04/23/1993

PETER S. GORDON
RLE 2101

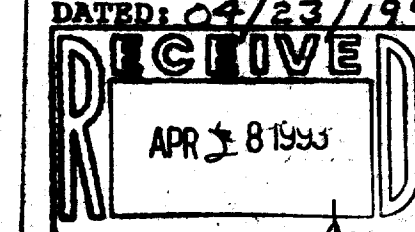

TOPOGRAPHIC MAP FOR LOT 11 LORAMOOR SUB.

SEC. 11, T 1 N, R 17 E, WALWORTH CO., WIS.

DATE 5-12-89	DRAWN BY T.A.	REVISIONS 05/25/92: REVISION BY [signature]	DATE 05/25/92
SCALE 1" = 10'	CHECKED BY [signature]	DATE 05/25/92	DATE 05/25/92
APPROVED BY [signature]	DATE 05/25/92	DATE 05/25/92	DATE 05/25/92