


WALWORTH COUNTY
SURVEYING & MAPPING
727 HENRY STREET
LAKE GENEVA, WISCONSIN
414-248-0505

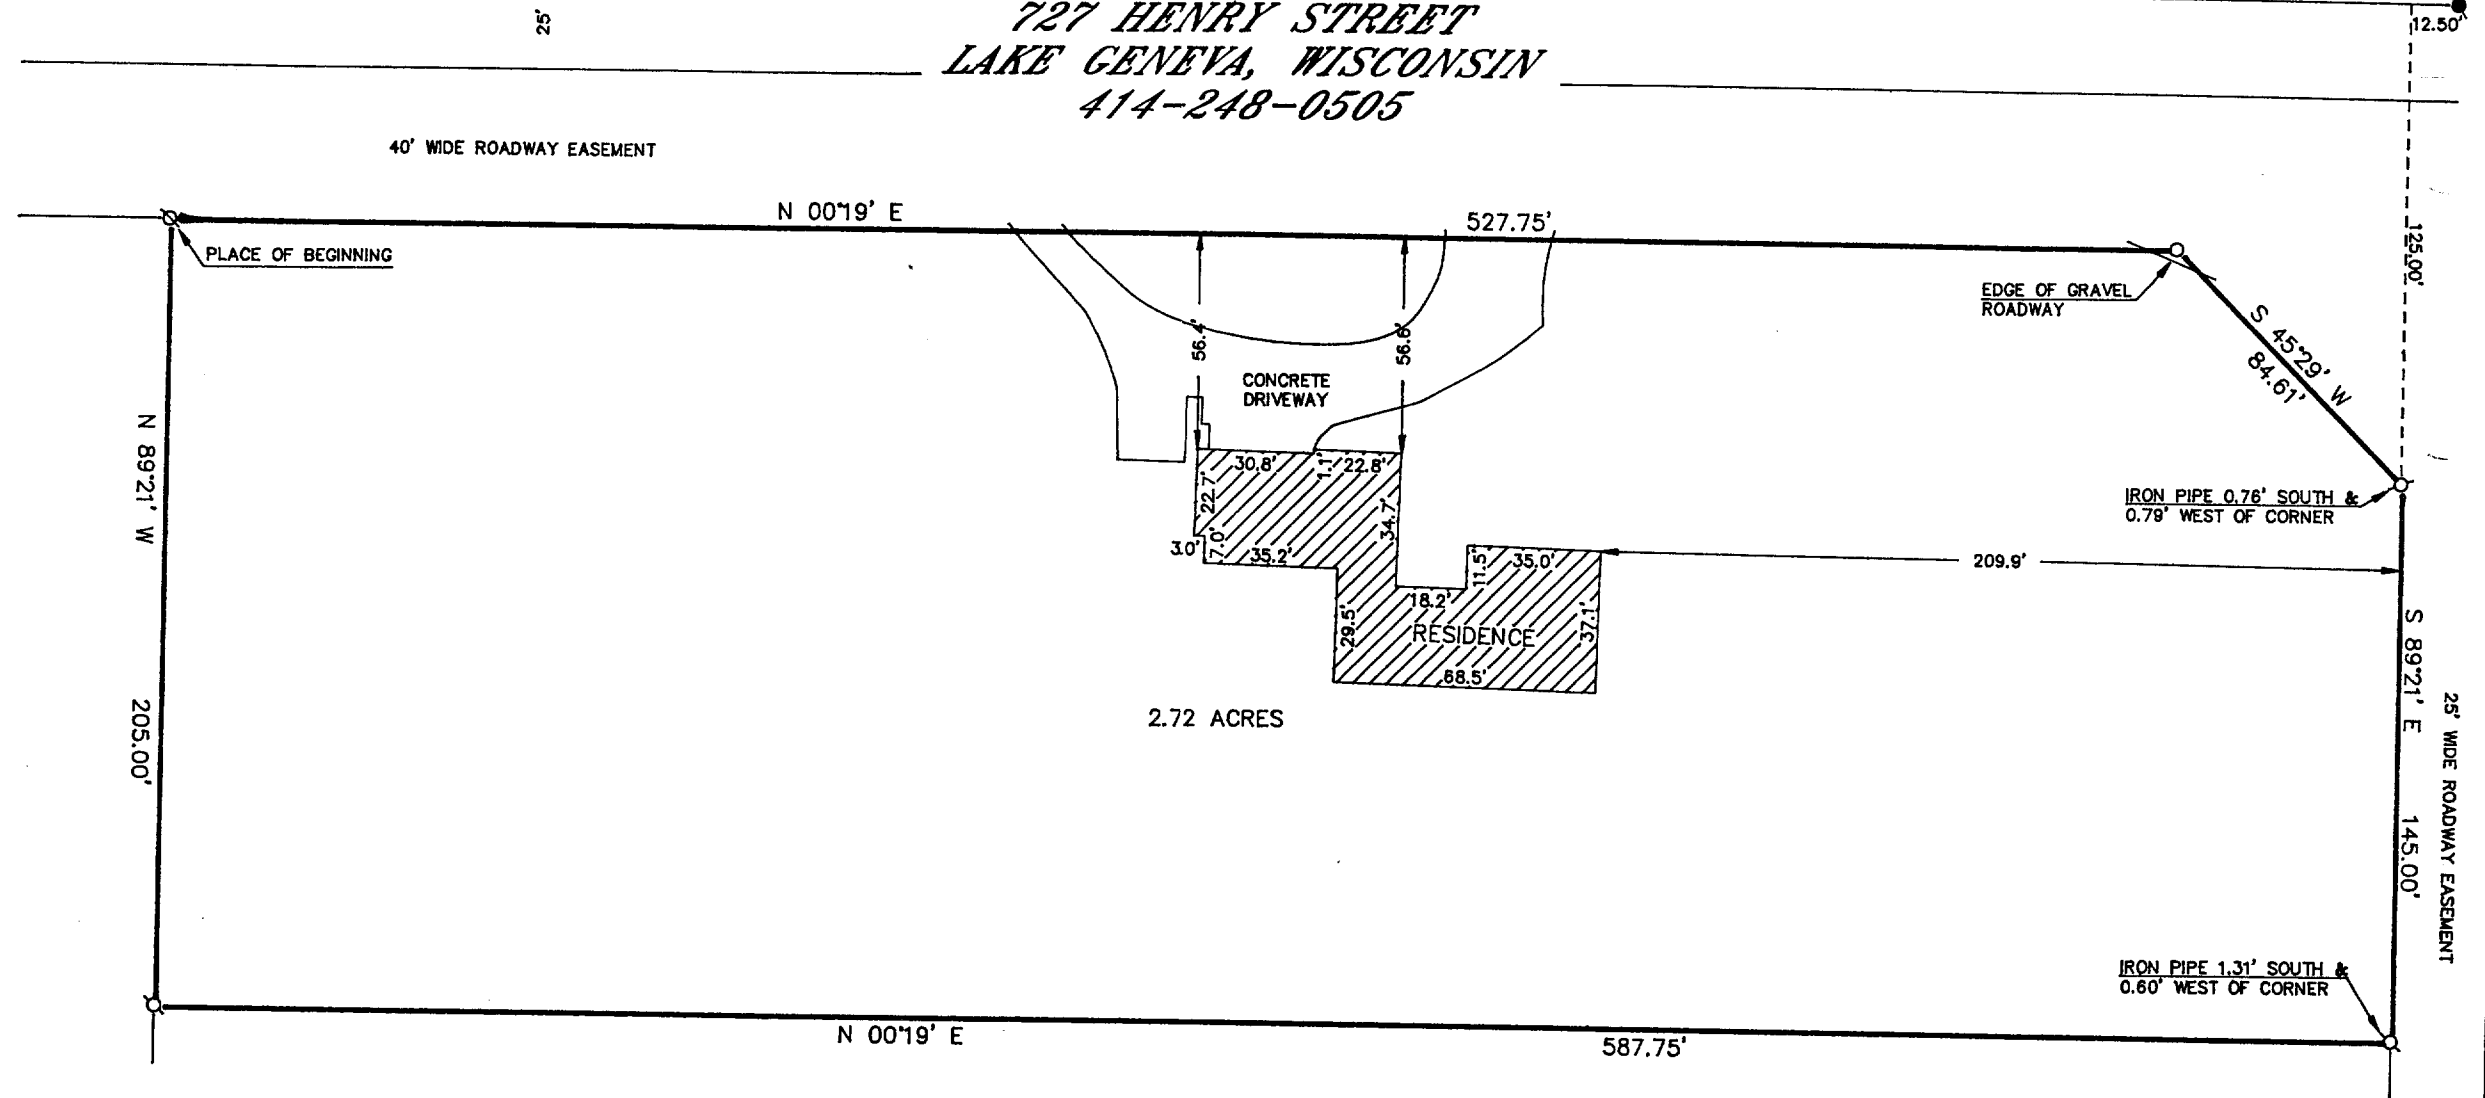

GRAPHIC SCALE




(IN FEET)
1 inch = 50 ft.

Ø—IRON PIPE FOUND
Ø—IRON ROD FOUND
■—CONCRETE MONUMENT FOUND
○—IRON PIPE PLACED
()—RECORDED AS

PLAT OF SURVEY OF

A PARCEL OF LAND LOCATED IN THE SOUTHWEST QUARTER OF SECTION 9, T 1 N, R 17 E, TOWN OF LINN, WALWORTH COUNTY, WISCONSIN, AND DESCRIBED AS FOLLOWS, TO-WIT: COMMENCING AT THE S.W. CORNER OF SAID SECTION 9, THENCE S89°21'E 442.86 FEET; THENCE N0°19'E 24.75 FEET TO A CONCRETE MONUMENT; THENCE S89°21'E 65.00 FEET; THENCE N0°19'E 695.00 FEET TO THE PLACE OF BEGINNING. THENCE CONTINUE N0°19'E 527.75 FEET; THENCE N45°29'E 84.61 FEET; THENCE S89°21'E 145.00 FEET; THENCE S0°19'W 587.75 FEET; THENCE N89°21'W 205.00 FEET TO THE PLACE OF BEGINNING.

ORDERED BY: KEEFE REAL ESTATE
704 MAIN STREET
LAKE GENEVA, WISCONSIN
53147

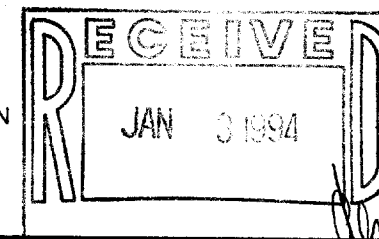

I HEREBY CERTIFY THAT I HAVE SURVEYED THE ABOVE DESCRIBED PROPERTY AND THAT THE ABOVE MAP IS A TRUE REPRESENTATION THEREOF AND SHOWS THE SIZE AND LOCATION OF THE PROPERTY, ITS EXTERIOR BOUNDARIES, THE LOCATION OF ALL VISIBLE STRUCTURES AND DIMENSIONS OF ALL PRINCIPAL BUILDINGS THEREON, BOUNDARY FENCES, APPARENT EASEMENTS, ROADWAYS AND VISIBLE ENCROACHMENTS, IF ANY, TO THE BEST OF MY KNOWLEDGE AND BELIEF.

THIS SURVEY IS MADE FOR THE USE OF THE PRESENT OWNERS OF THE PROPERTY AND ALSO THOSE WHO PURCHASE, MORTGAGE OR GUARANTEE THE TITLE THERETO WITHIN ONE (1) YEAR FROM DATE HEREOF.

Robert M. Baerenwald
ROBERT M. BAERENWALD
WISCONSIN REGISTERED LAND SURVEYOR, S-1508

DATE *Sept. 8, 1993* JOB NO. 3939


NOTE: THIS IS NOT A CERTIFIED COPY UNLESS SEALED.

IL-9-SI

117-1365

Section numbered Thirty
North, Range Seventeen
(1/4) of the Northwest
in Township One (1) Nor
in the County of Walwo
with a parcel of land
Subdivision located in
East and in Town Two (2
Walworth County, Wiscor
Beginning at the Southw
22° 16' W, 154.68 feet;
thence South 0° 52' Eas

EXCEPTING FROM the fore
Lot 6 of Forest Rest, a
North, Range Seventeen
Range Seventeen (17) Ea
described as follows, t
corner of said Lot Six
21.47 feet; thence Sout
South 67° 16' East, 28.
107.21 feet to the plac

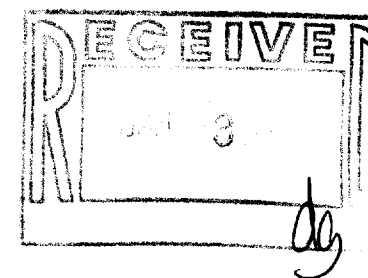

IFR-6