


KOLB LAND CONSULTING, INC.
 LAND SURVEYING • SUBDIVIDING • LAND PLANNING


929 WILLIAMS STREET LAKE GENEVA, WISCONSIN 53147 414-248-3697

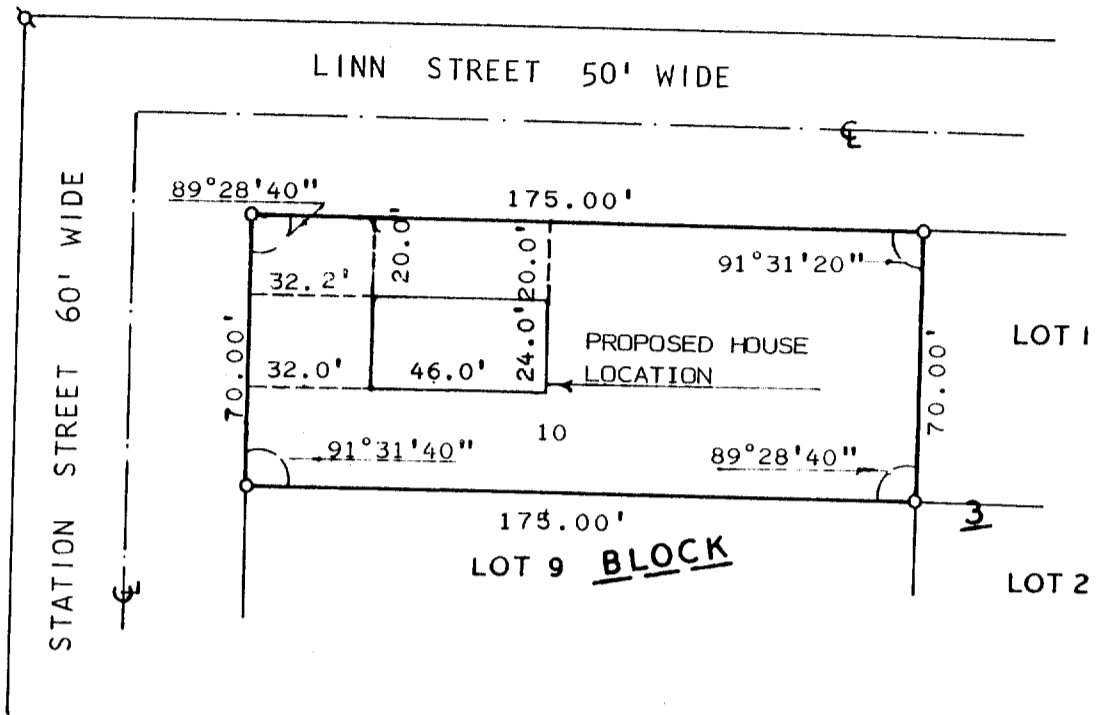

PLAT OF SURVEY OF

LOT 10, BLOCK 3 OF KUEBKER ADDITION
 LOCATED IN SECTION 28, T1N, R17E,
 TOWN OF LINN, WALWORTH COUNTY,
 WISCONSIN.

ORDERED BY: CHARLES HANDEL
 RT. 1 BOX 19
 LAKE GENEVA, WI. 53147

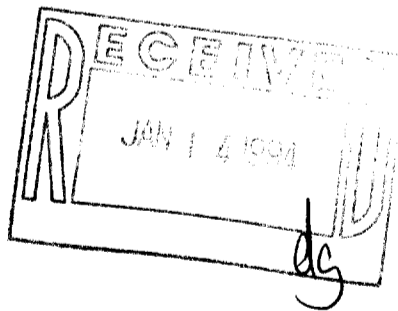

SCALE: 1" = 50'
 LEGEND

⊘ - IRON PIPE FOUND
 ○ - IRON PIPE SET

I, HAROLD H. KOLB, DO HEREBY CERTIFY THAT I
 HAVE SURVEYED THE PROPERTY HEREON DESCRIBED
 ACCORDING TO THE OFFICIAL RECORDS, AND THAT
 THE PLAT HEREON IS A CORRECT REPRESENTATION
 OF THE LOT LINES TO THE BEST OF MY KNOWLEDGE
 AND BELIEF. THIS SURVEY IS NOT VALID UNLESS
 THE SURVEYOR'S SIGNATURE IS IN RED.

HAROLD H. KOLB

WISCONSIN REGISTERED LAND SURVEYOR, S-187


DATE APRIL 13, 1993

REVISED _____

REVISED _____

KOLB LAND CONSULTING, INC.
 LAND SURVEYING · SUBDIVIDING · LAND PLANNING


929 WILLIAMS STREET LAKE GENEVA, WISCONSIN 53147 414-248-3697

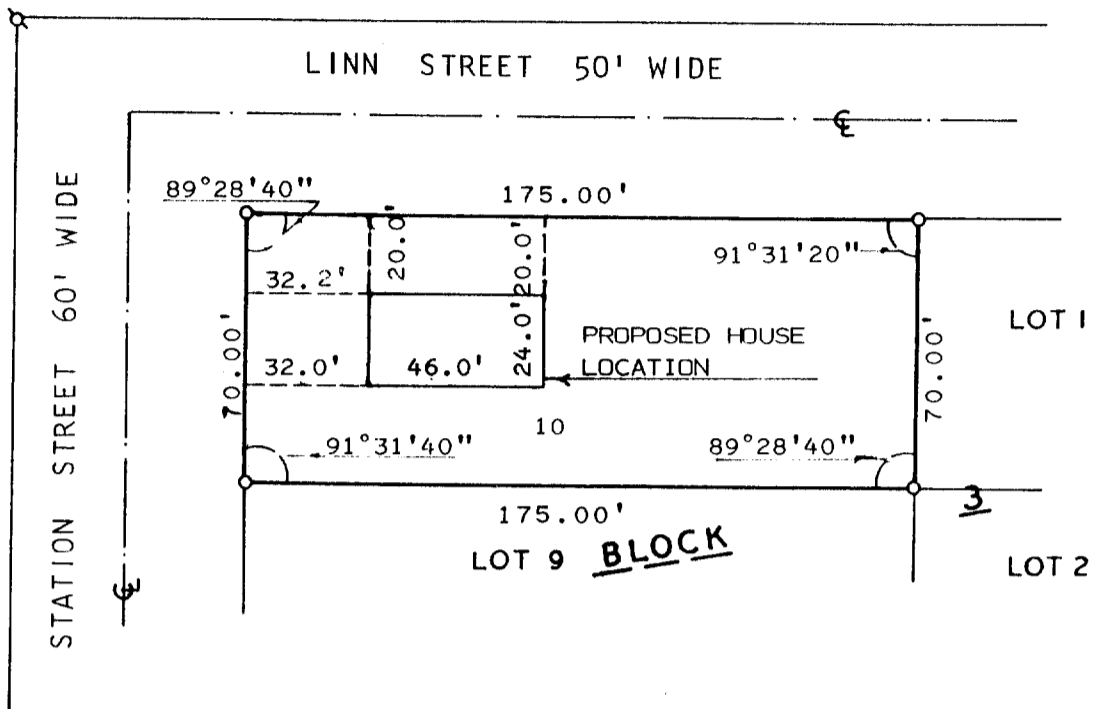

PLAT OF SURVEY OF

LOT 10, BLOCK 3 OF KUEBKER ADDITION
 LOCATED IN SECTION 28, T1N, R17E,
 TOWN OF LINN, WALWORTH COUNTY,
 WISCONSIN.

ORDERED BY: CHARLES HANDEL
 RT.1 BOX 19
 LAKE GENEVA, WI.53147

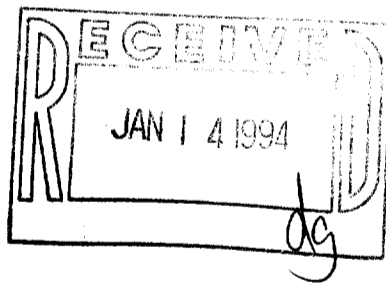

SCALE: 1" = 50'
 LEGEND

- ∅ - IRON PIPE FOUND
- - IRON PIPE SET

I, HAROLD H. KOLB, DO HEREBY CERTIFY THAT I HAVE SURVEYED THE PROPERTY HEREON DESCRIBED ACCORDING TO THE OFFICIAL RECORDS, AND THAT THE PLAT HEREON IS A CORRECT REPRESENTATION OF THE LOT LINES TO THE BEST OF MY KNOWLEDGE AND BELIEF. THIS SURVEY IS NOT VALID UNLESS THE SURVEYOR'S SIGNATURE IS IN RED.

HAROLD H. KOLB

WISCONSIN REGISTERED LAND SURVEYOR, S-187

DATE APRIL 13, 1993

REVISED _____

REVISED _____