


LAND SURVEYING • SUBDIVIDING • LAND PLANNING

LAKE GENEVA, WISCONSIN 53147

414 2411 11.91

LOT 4

 


GREENVIEW DRIVE 50' WIDE

LOT 2

PLAT OF SURVEY OF

RECEIVED

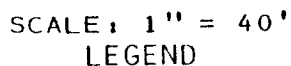

I HAROLD H. KOLB DO HEREBY CERTIFY THAT I HAVE SURVEYED THE PROPERTY HEREON DESCRIBED ACCORDING TO THE OFFICIAL RECORDS, AND THAT THE PLAT HEREON IS A CORRECT REPRESENTATION OF THE LOT LINES TO THE BEST OF MY KNOWLEDGE AND BELIEF. SURVEY IS NOT VALID UNLESS SURVEYOR'S SIGNATURE IS IN RED.

WISCONSIN REGISTERED LAND SURVEYOR, S 187

DATE JULY 16, 1993

REVISÉD.

RE V I S E D