

KOLB LAND CONSULTING, INC.

LAND SURVEYING • SUBDIVIDING • LAND PLANNING

929 WILLIAMS STREET

LAKE GENEVA, WISCONSIN 53147


414-240-3697

BM # 1 TOP OF IRON PIPE
ASSUMED ELEV. 100.00'

OAKREST AVENUE 50' WIDE

137.00'

VACATED SECOND STREET 50' WIDE

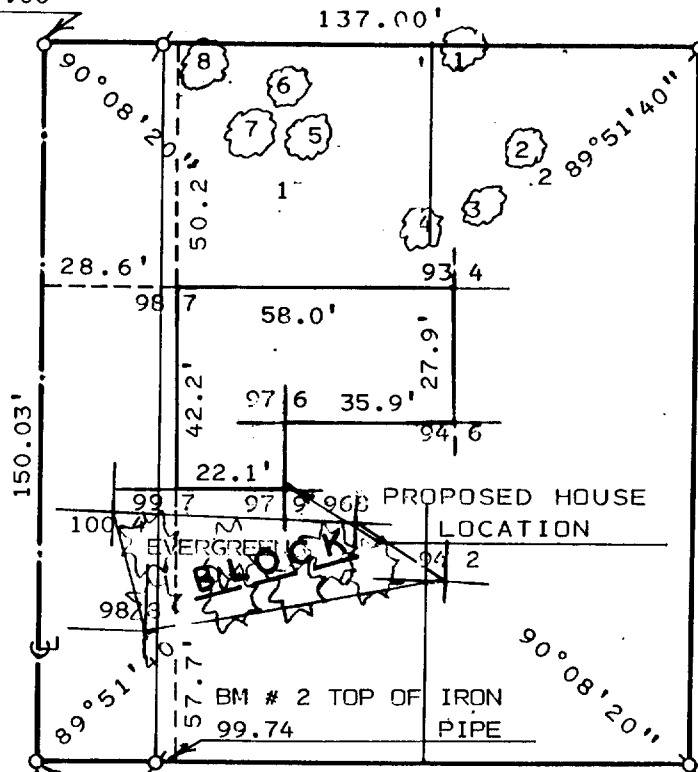

TREES	ELEVATION
1) 16" M	91.3'
2) 24" O	91.1'
3) 21" O	92.9'
4) 21" O	94.2'
5) 18" O	95.0'
6) 18" O	94.9'
7) 26" O	96.1'
8) 15" O	97.1'


BM # 3 TOP OF IRON PIPE
ELEV. 98.74

ALLEY 16' WIDE

PLAT OF SURVEY OF

LOTS 1 AND 2, BLOCK 7 AND 1/2 OF
VACATED SECOND STREET ALL IN
GENEVISTA SUBDIVISION, LOCATED IN
T1N, R17E, TOWN OF LINN, WALWORTH
COUNTY, WISCONSIN.

ORDERED BY: LYNDA ROBINETTE
517 W. NORTH AVE.
LOMBARD, IL. 60148

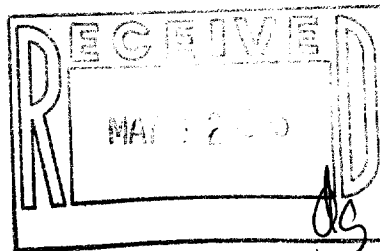

SCALE: 1" = 40'

LEGEND

- Ø - IRON PIPE FOUND
- O - IRON PIPE SET
- O - OAK
- M - MAPLE

I, HAROLD H. KOLB, DO HEREBY CERTIFY
THAT I HAVE SURVEYED THE PROPERTY
HEREON DESCRIBED ACCORDING TO THE
OFFICIAL RECORDS AND THAT THE PLAT
HEREON IS A CORRECT REPRESENTATION
OF THE LOT LINES TO THE BEST OF MY
KNOWLEDGE AND BELIEF.
SURVEY NOT VALID UNLESS SURVEYOR'S SIGNATURE
IS IN RED.

HAROLD H. KOLB

WISCONSIN REGISTERED LAND SURVEYOR, S- 187

DATE AUGUST 18, 1994

REVISED

REVISED

1-17-206

16V-34

117-1485