
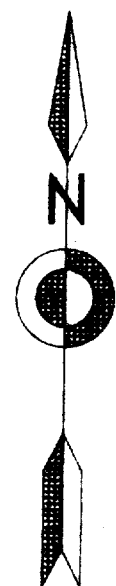
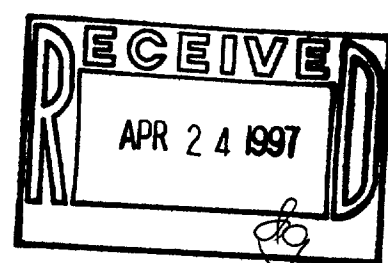


VANDERSTAPPEN SURVEYING, INC.
1114 N. Seminary Avenue
Woodstock, Illinois 60098
(815) 337-8310

PLAT OF TOPOGRAPHY

Part of The South 30 acres of the South Half of the East Half of the Southeast Quarter of Section 32, Township 1 North, Range 17 East, Township of Linn, Walworth County, Wisconsin; also part of the East Half of the Northwest Fractional Quarter of Section 2, Township 46 North, Range 6, East of the Third Principal Meridian, in McHenry County, Illinois.

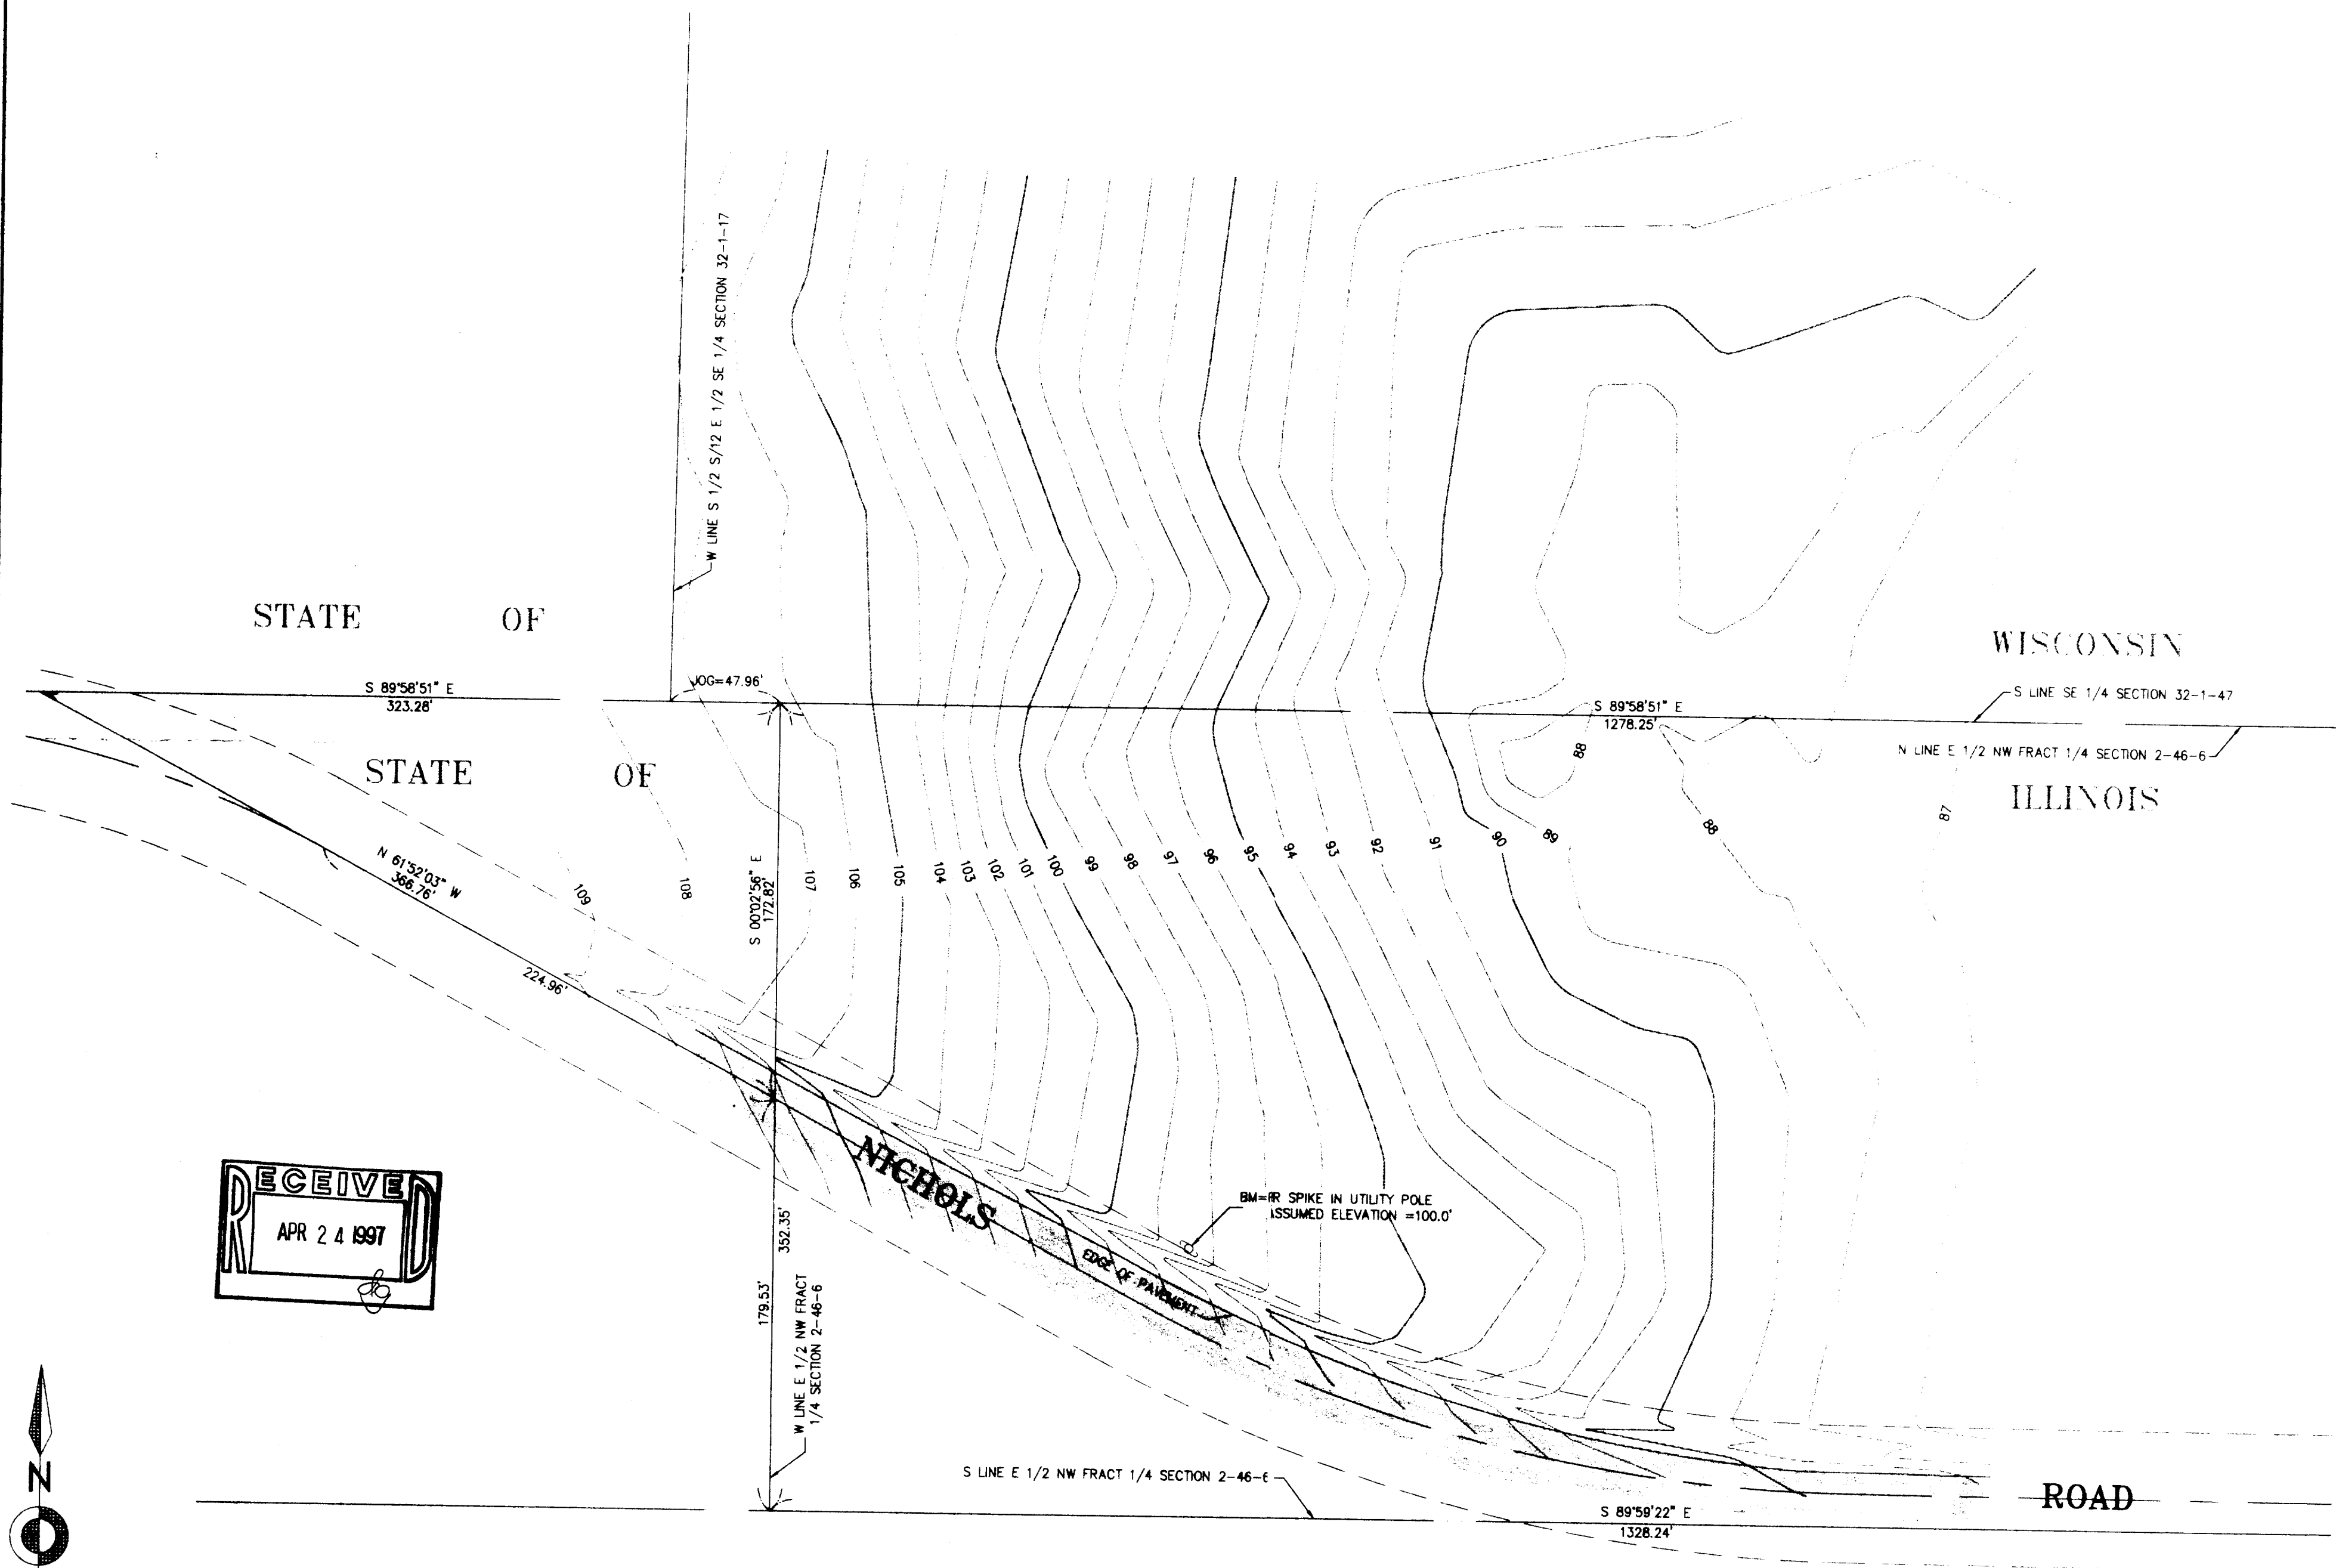

CLIENT: ALAN CORNUE
DRAWN BY: ST CHK'ED BY: WJV
SCALE: 1"=50' SEC. 232 T. 46 R. 6 E.
JOB NO.: 9504857P FLD. BK. PAGE
ALL DISTANCES SHOWN IN FEET AND DECIMAL PARTS THEREOF
CORRECTED TO 68° F. REF 940305B