


PLAT OF SURVEY

Lots 3, 4, and 5 of Block 14 of Wooddale Subdivision, located in part of the Northwest 1/4 of Section 16, Town 1 North, Range 17 East, Town of Linn, County of Walworth, State of Wisconsin.

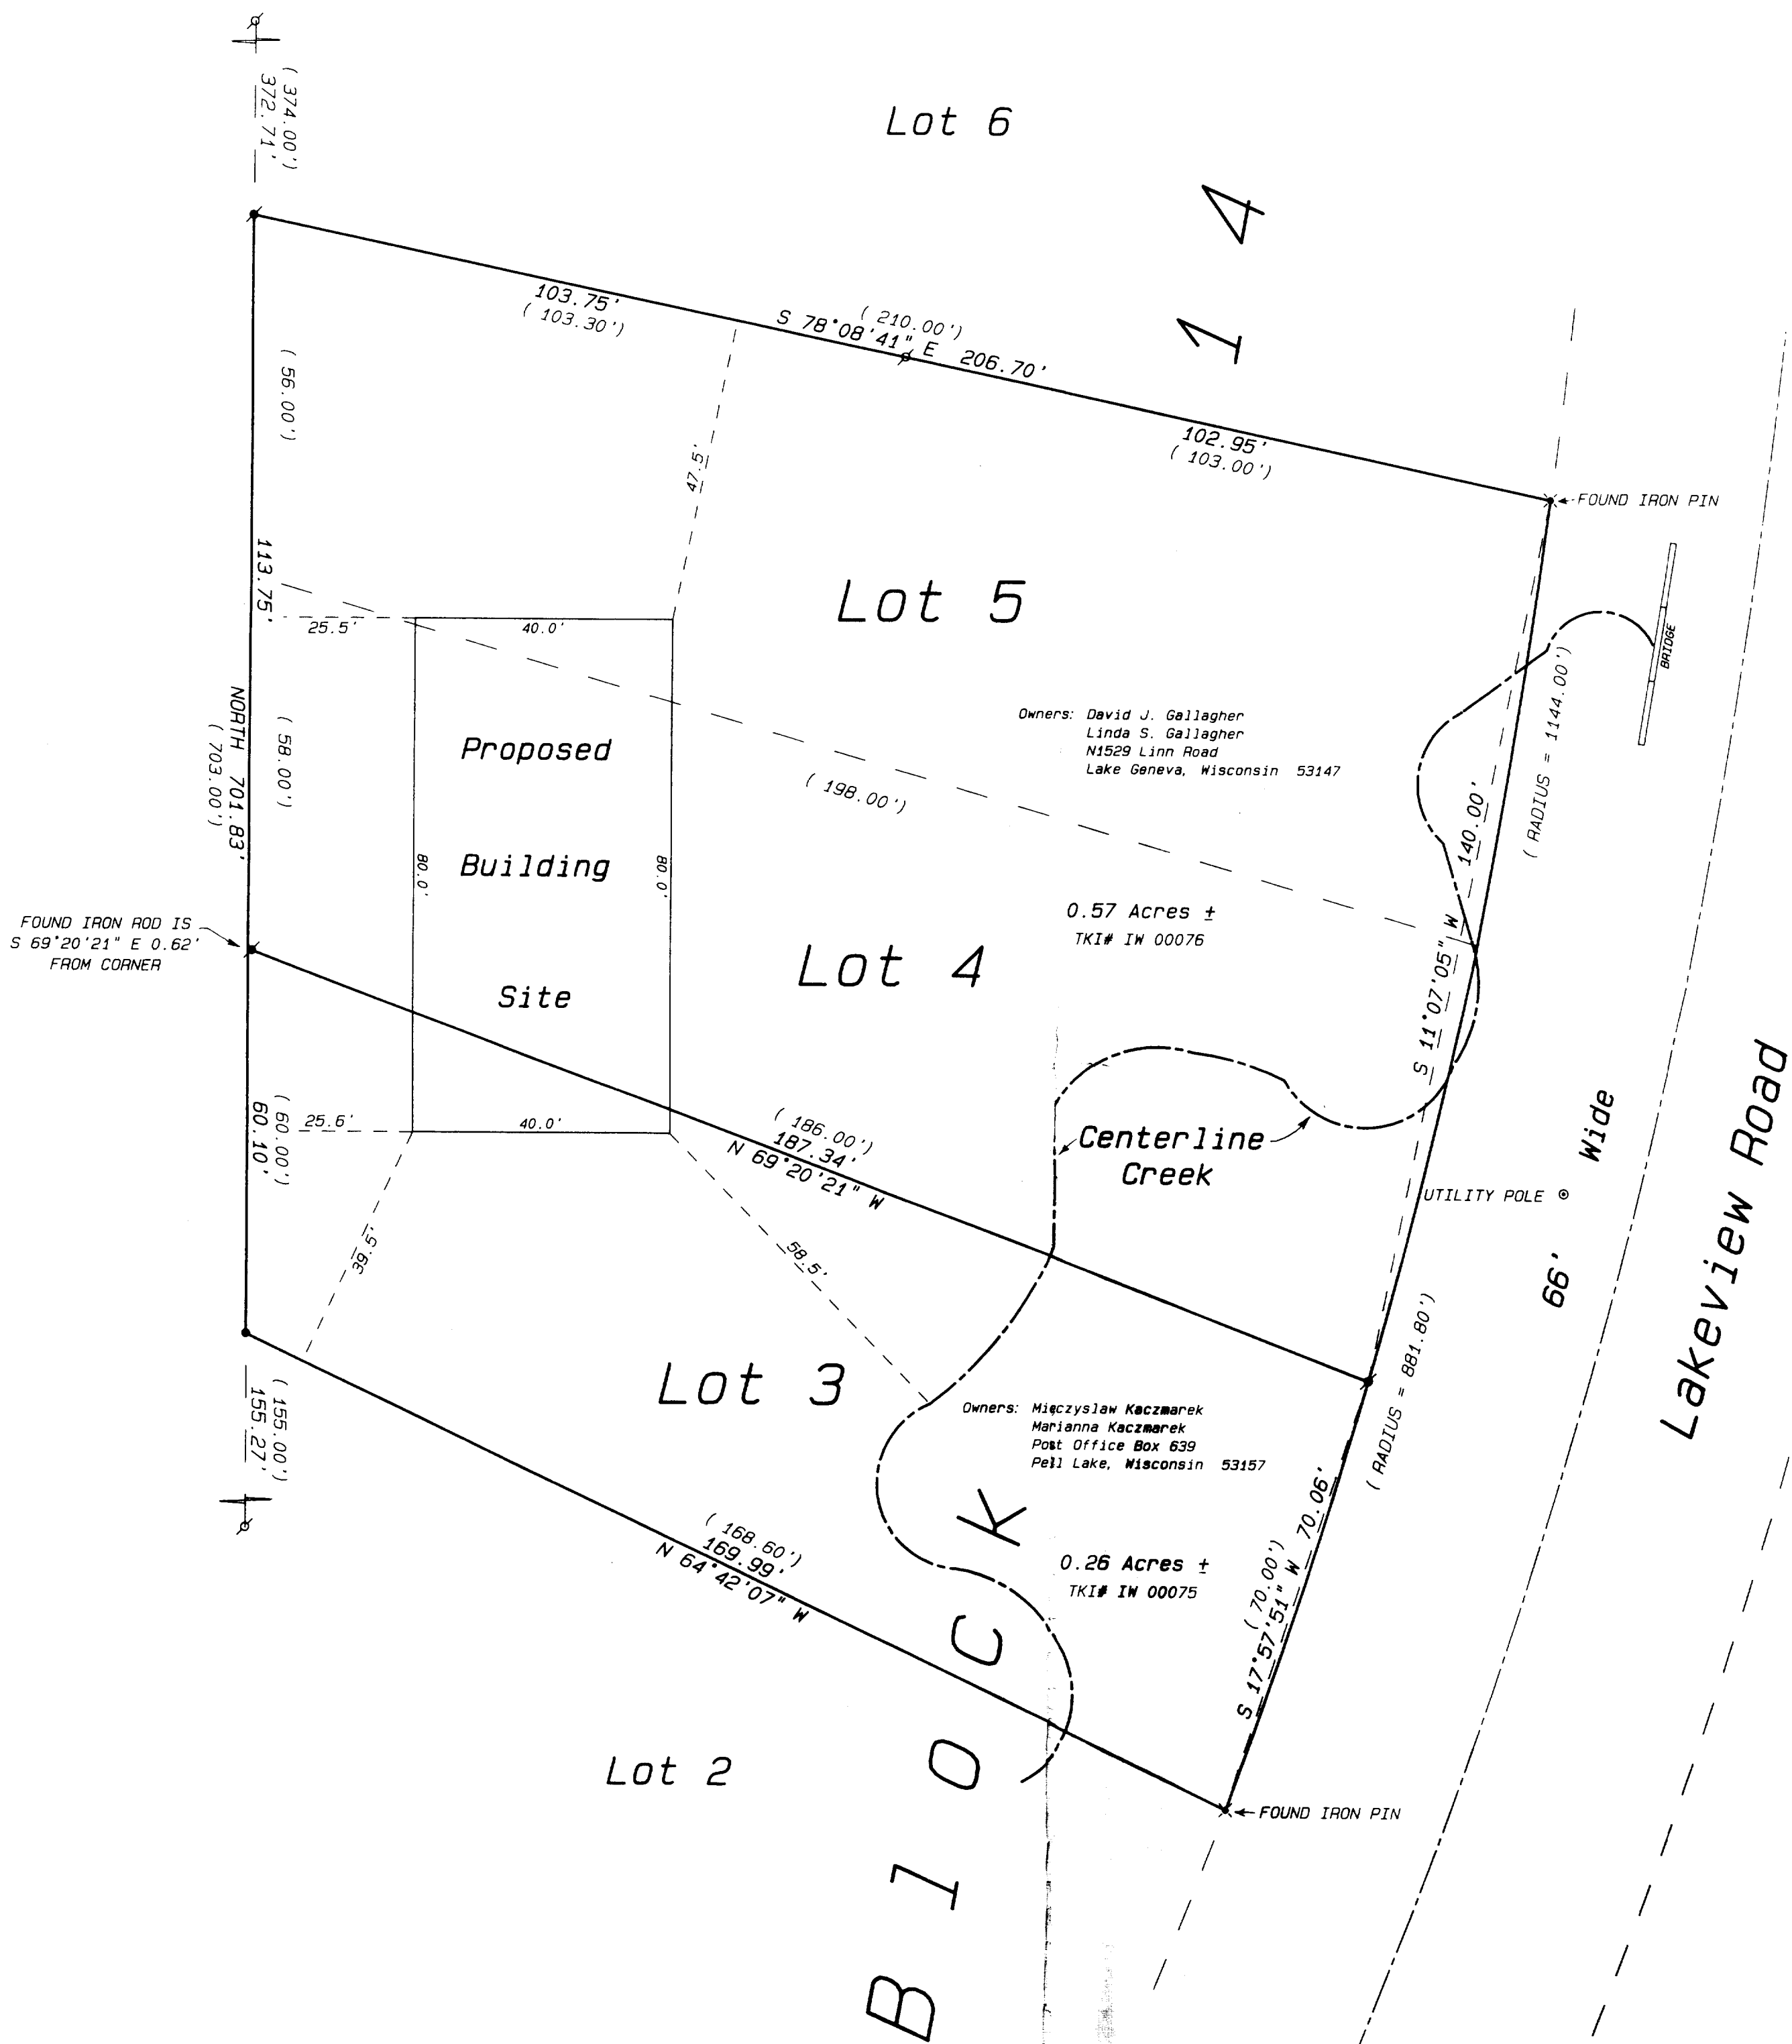

NOTES

1) WOOD STAKES HAVE BEEN PLACED AT THE PROPOSED DWELLING CORNERS. BUILDER IS TO VERIFY DIMENSIONS WHICH HAVE BEEN ROUNDED TO THE NEAREST TENTH OF A FOOT TO INSURE PROPER PLAN INTERPRETATION AND CONTACT THIS OFFICE IMMEDIATELY IF ANY DISCREPANCY EXISTS.


2) THIS PLAT OF SURVEY RETRACES A PREVIOUS PLAT OF SURVEY BY ROBERT M. BARENWALD, WISCONSIN REGISTERED LAND SURVEYOR S-1508, WALWORTH COUNTY SURVEYING AND MAPPING, 727 HENRY STREET, LAKE GENEVA, WISCONSIN 53147, DATED DECEMBER 18, 1987 AS JOB NUMBER 1333.

Legend

- FOUND IRON PIPE
- FOUND IRON ROD
- FOUND BRASS CAPPED MONUMENT
- FOUND CONCRETE MONUMENT
- CHISEL CUT IN CONCRETE
- SET IRON ROD, 36" LONG, WEIGHING 1.5 LBS. LINEAL FT., 3/4" DIA.
- SET IRON ROD, 30" LONG, WEIGHING 1.5 LBS. LINEAL FT., 1/2" DIA.
- RECORDED AS DIMENSION
- EXISTING FENCE



SCALE: 1"= 20 FEET

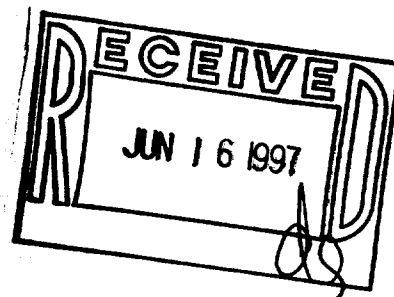

I hereby certify that the above described property has been surveyed by me or under my direction and that the above map is a true representation thereof and shows the size and location of the property, its exterior boundaries, the location of all visible structures, and dimensions of all principal buildings thereon. Boundary Monuments, easements, roadways and visible encroachments, if any, are shown. This survey is made for the use of the present owners of the property and also those who purchase, mortgage, or guarantee the title thereto within one year from date hereof.

Kenneth B. Abernathy, Jr.
KENNETH B. ABERNATHY, JR.
WISCONSIN REGISTERED LAND SURVEYOR,
S-1594
ELKHORN, WI

Date: April 21, 1997 Job No. 1997-412