

ABERNATHY and ASSOCIATES

Kenneth B. Abernathy Jr.

Wisconsin Registered Land Surveyor S-1594



Rt. 3, Box 273
Elkhorn, Wisconsin 53121
Phone: (414) 723-4260 (office)
(414) 723-7209 (FAX)

PLAT OF SURVEY

LOT 4 IS ZONED R-1 (unsewered)

LOT 4 OF CERTIFIED SURVEY MAP NO. 15 AS RECORDED IN VOLUME 1 OF CERTIFIED SURVEYMAPS AS PAGE 15 AS DOCUMENT NO. 570613, LOCATED IN THE SOUTHWEST 1/4 OF SECTION 11, TOWN 1 NORTH, RANGE 17 EAST, WALWORTH COUNTY, WISCONSIN.

OWNER: CAROL COSSITT GOLAB
318 GREENBRIAR LANE
VERNON HILLS, IL. 60061

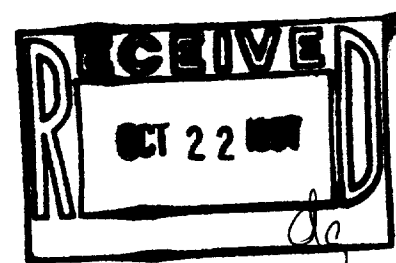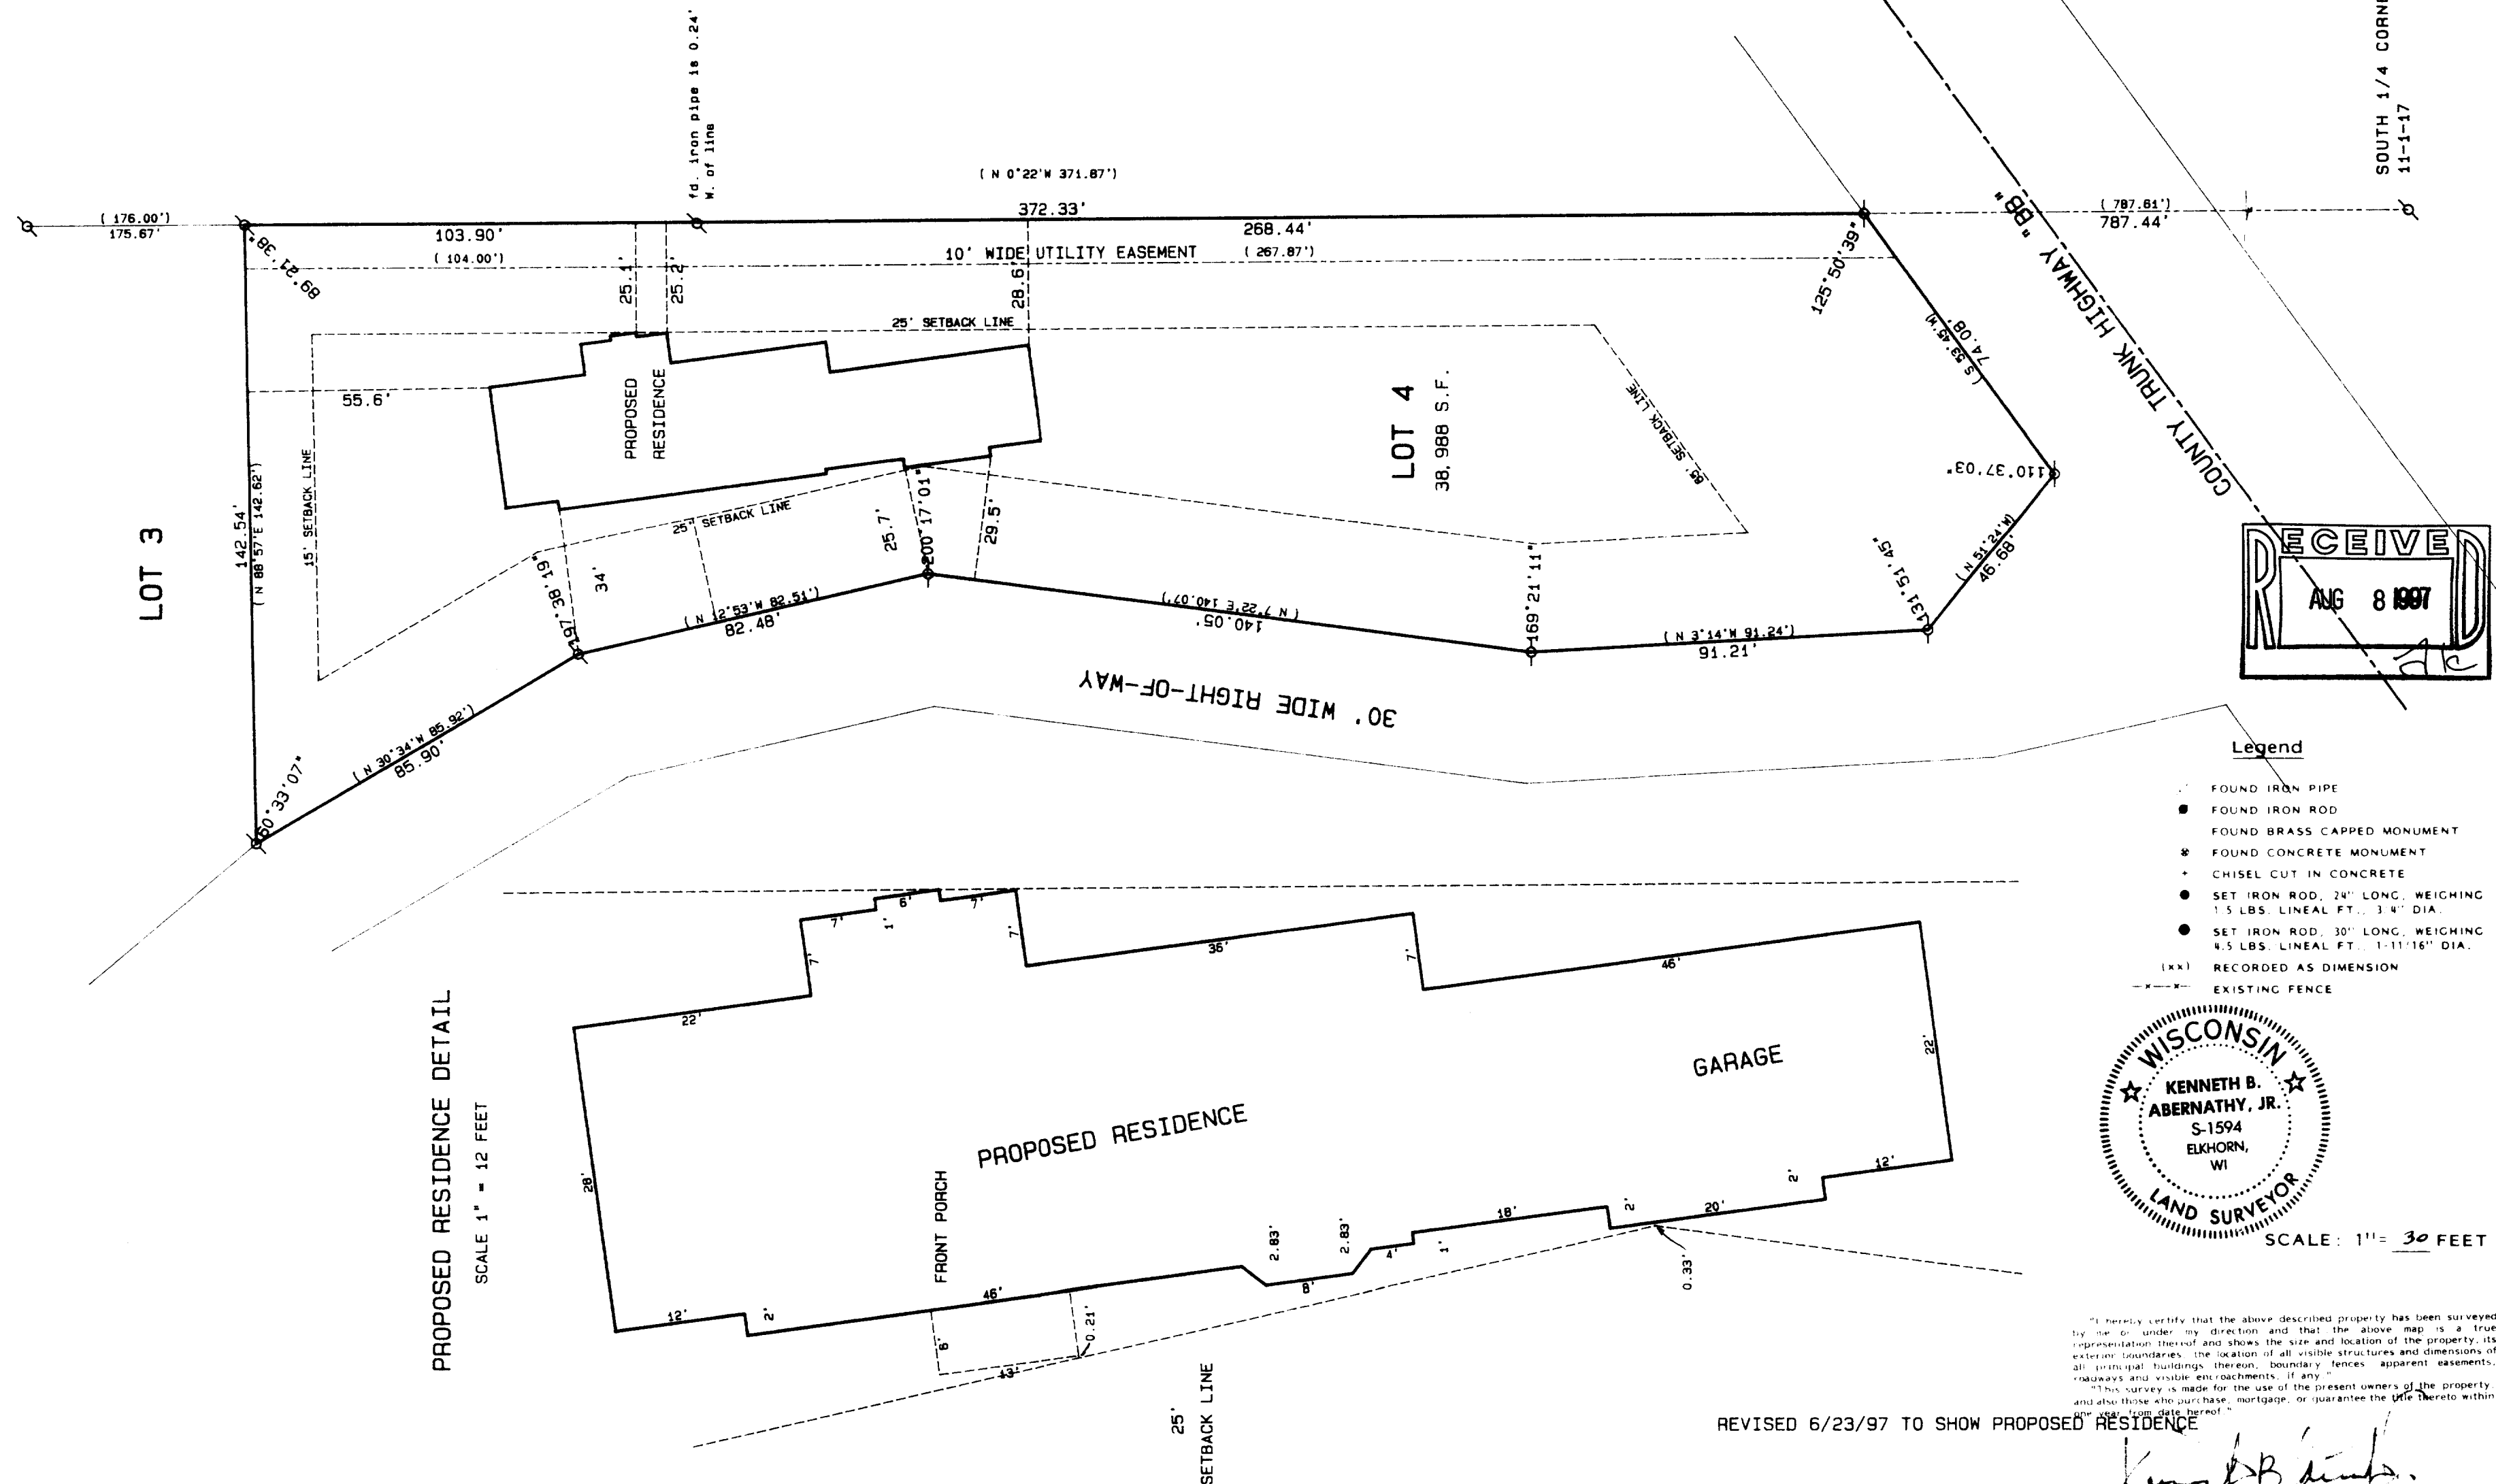

IA-15-4

117-1673

Kenneth B. Abernathy, Jr.
WISCONSIN REGISTERED LAND SURVEYOR,
S-1594
Date: 8-15-95 Job No. 95716