


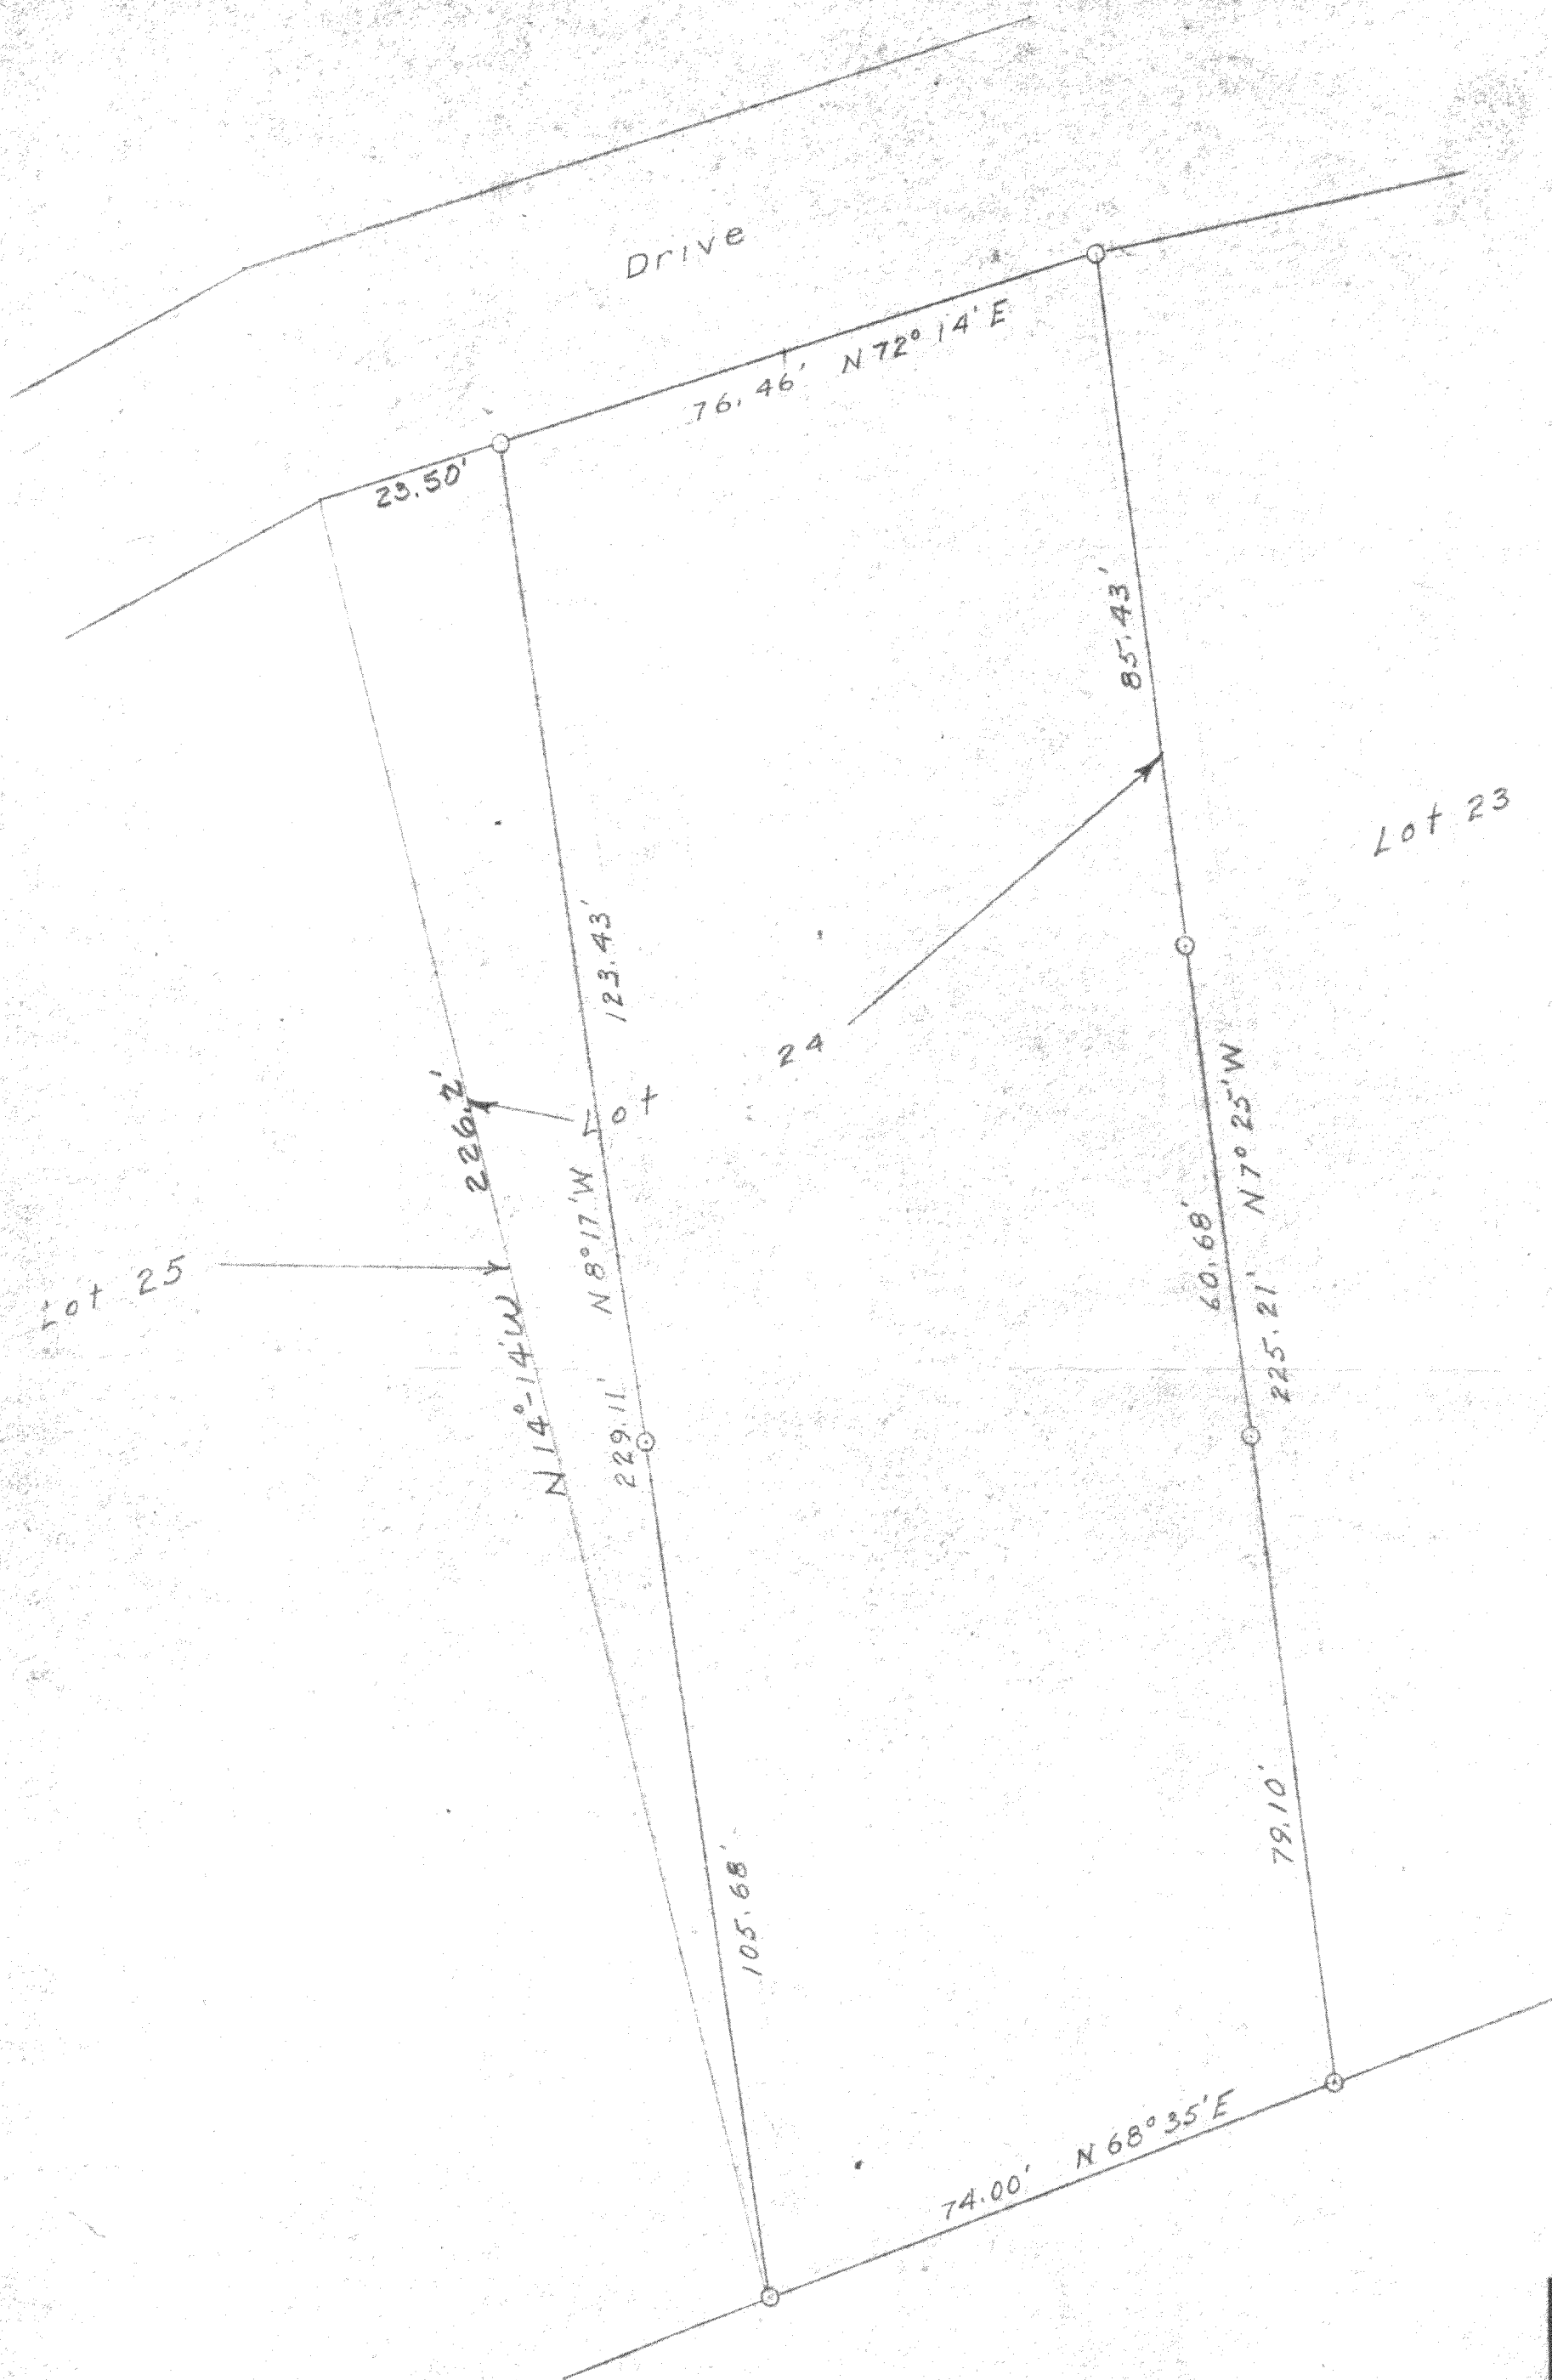


PLAT OF SURVEY OF

Part of Lot 24, The Birches
First Addition, located in the NE $\frac{1}{4}$
of Section 9, T1N, R17E, Walworth
County, Wisconsin

Lloyd Jensen
SURVEYOR

SCALE 1" = 20'

DATE Oct. 1957

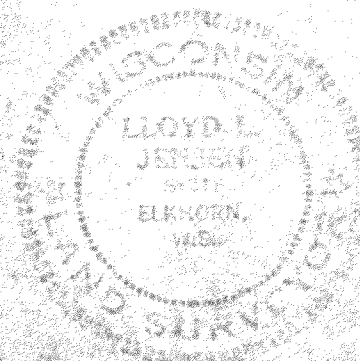

1BA1-15