


# FARRIS, HANSEN & ASSOCIATES, INC.

ENGINEERING, ARCHITECTURE, SURVEYING  
 7 RIDGEWAY COURT - P.O. BOX 437, ELKHORN, WISCONSIN, 53121  
 PHONE: (414) 723-2098 FAX: (414) 723-5886


## PLAT OF SURVEY

LOTS 124 & 125 OF LAKE GENEVA BEACH SUBDIVISION  
 AS REC. IN VOL 9 OF PLATS ON PG. NO. 27  
 LOCATED IN SEC. 11, T1N, R17 E.  
 WALWORTH COUNTY, WI.

WORK ORDERED BY: JOHN BAKKEN  
 GENEVA HOMES  
 PO BOX 217  
 LAKE GENEVA, WI. 53147

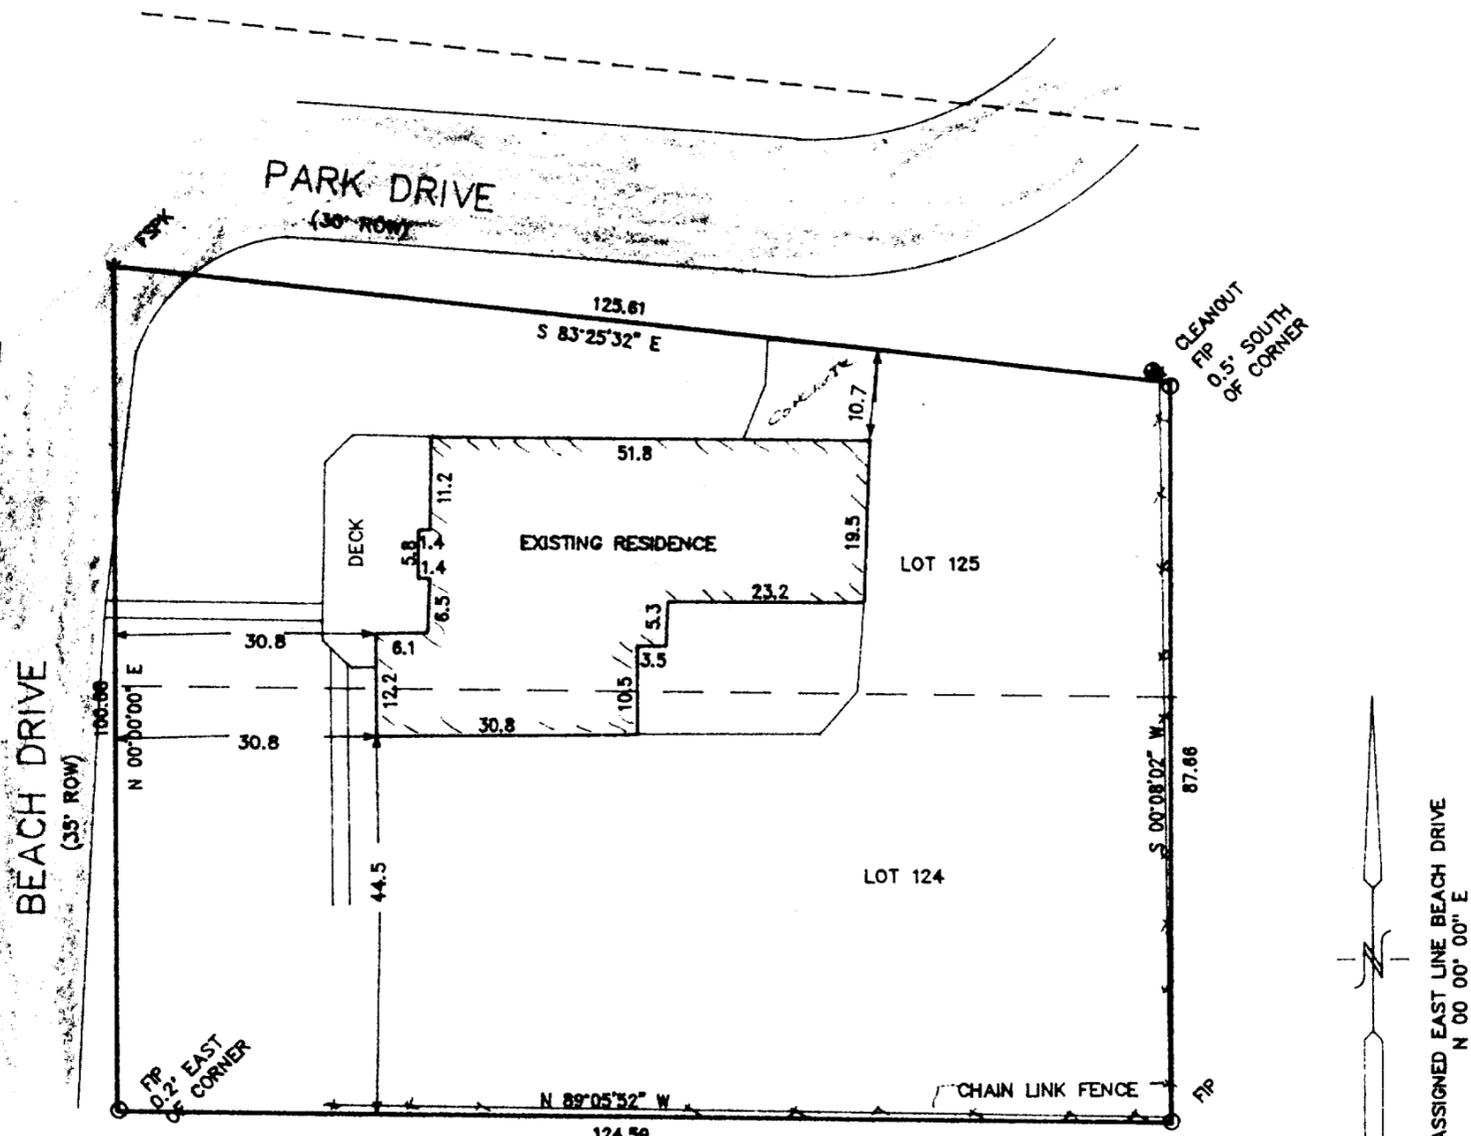

**RECEIVED**  
 OCT 3 1997

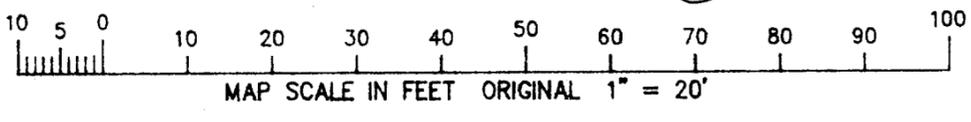

NOTE: COPIES OF THIS MAP TO WHICH THE FOLLOWING CERTIFICATE WILL APPLY ARE BLUE LINE PRINTS SHOWING SURVEYOR'S ORIGINAL SEAL AND SIGNATURE IN BLACK INK. COPIES BY ANY OTHER MEANS MAY HAVE ALTERATIONS WHICH DO NOT REPRESENT THE SURVEYOR'S PRODUCT.

I HEREBY CERTIFY THAT THE ABOVE DESCRIBED PROPERTY HAS BEEN SURVEYED UNDER MY DIRECTION AND THAT THE ABOVE MAP IS A TRUE REPRESENTATION THEREOF AND SHOWS THE SIZE AND LOCATION OF THE PROPERTY AND ITS EXTERIOR BOUNDARIES. THIS SURVEY IS MADE FOR THE USE OF THE PRESENT OWNERS OF THE PROPERTY, AND ALSO THOSE WHO PURCHASE, MORTGAGE, OR GUARANTEE THE TITLE THERETO WITHIN ONE YEAR FROM THE DATE HEREOF.

DATED: 8-12-97

*Peter S. Gordon*  
 PETER S. GORDON R.L.S. 2101

PROJECT 4825  
 SHEET 1 OF 1

DLGB-113  
 117-1681