

ABERNATHY and ASSOCIATES

Kenneth B. Abernathy Jr.

Wisconsin Registered Land Surveyor S-1594


Rt. 3, Box 273
Elkhorn, Wisconsin 53121
Phone: (414) 723-4260 (office)
(414) 723-7209 (FAX)

PLAT OF SURVEY


LOT 4 IS ZONED R-1 (unsewered)

LOT 4 OF CERTIFIED SURVEY MAP NO. 15 AS RECORDED IN VOLUME 1 OF CERTIFIED SURVEYMAPS AS PAGE 15 AS DOCUMENT NO. 570613, LOCATED IN THE SOUTHWEST 1/4 OF SECTION 11, TOWN 1 NORTH, RANGE 17 EAST, WALWORTH COUNTY, WISCONSIN.

OWNER: CAROL COSSITT GOLAB
318 GREENBRIAR LANE
VERNON HILLS, IL. 60061

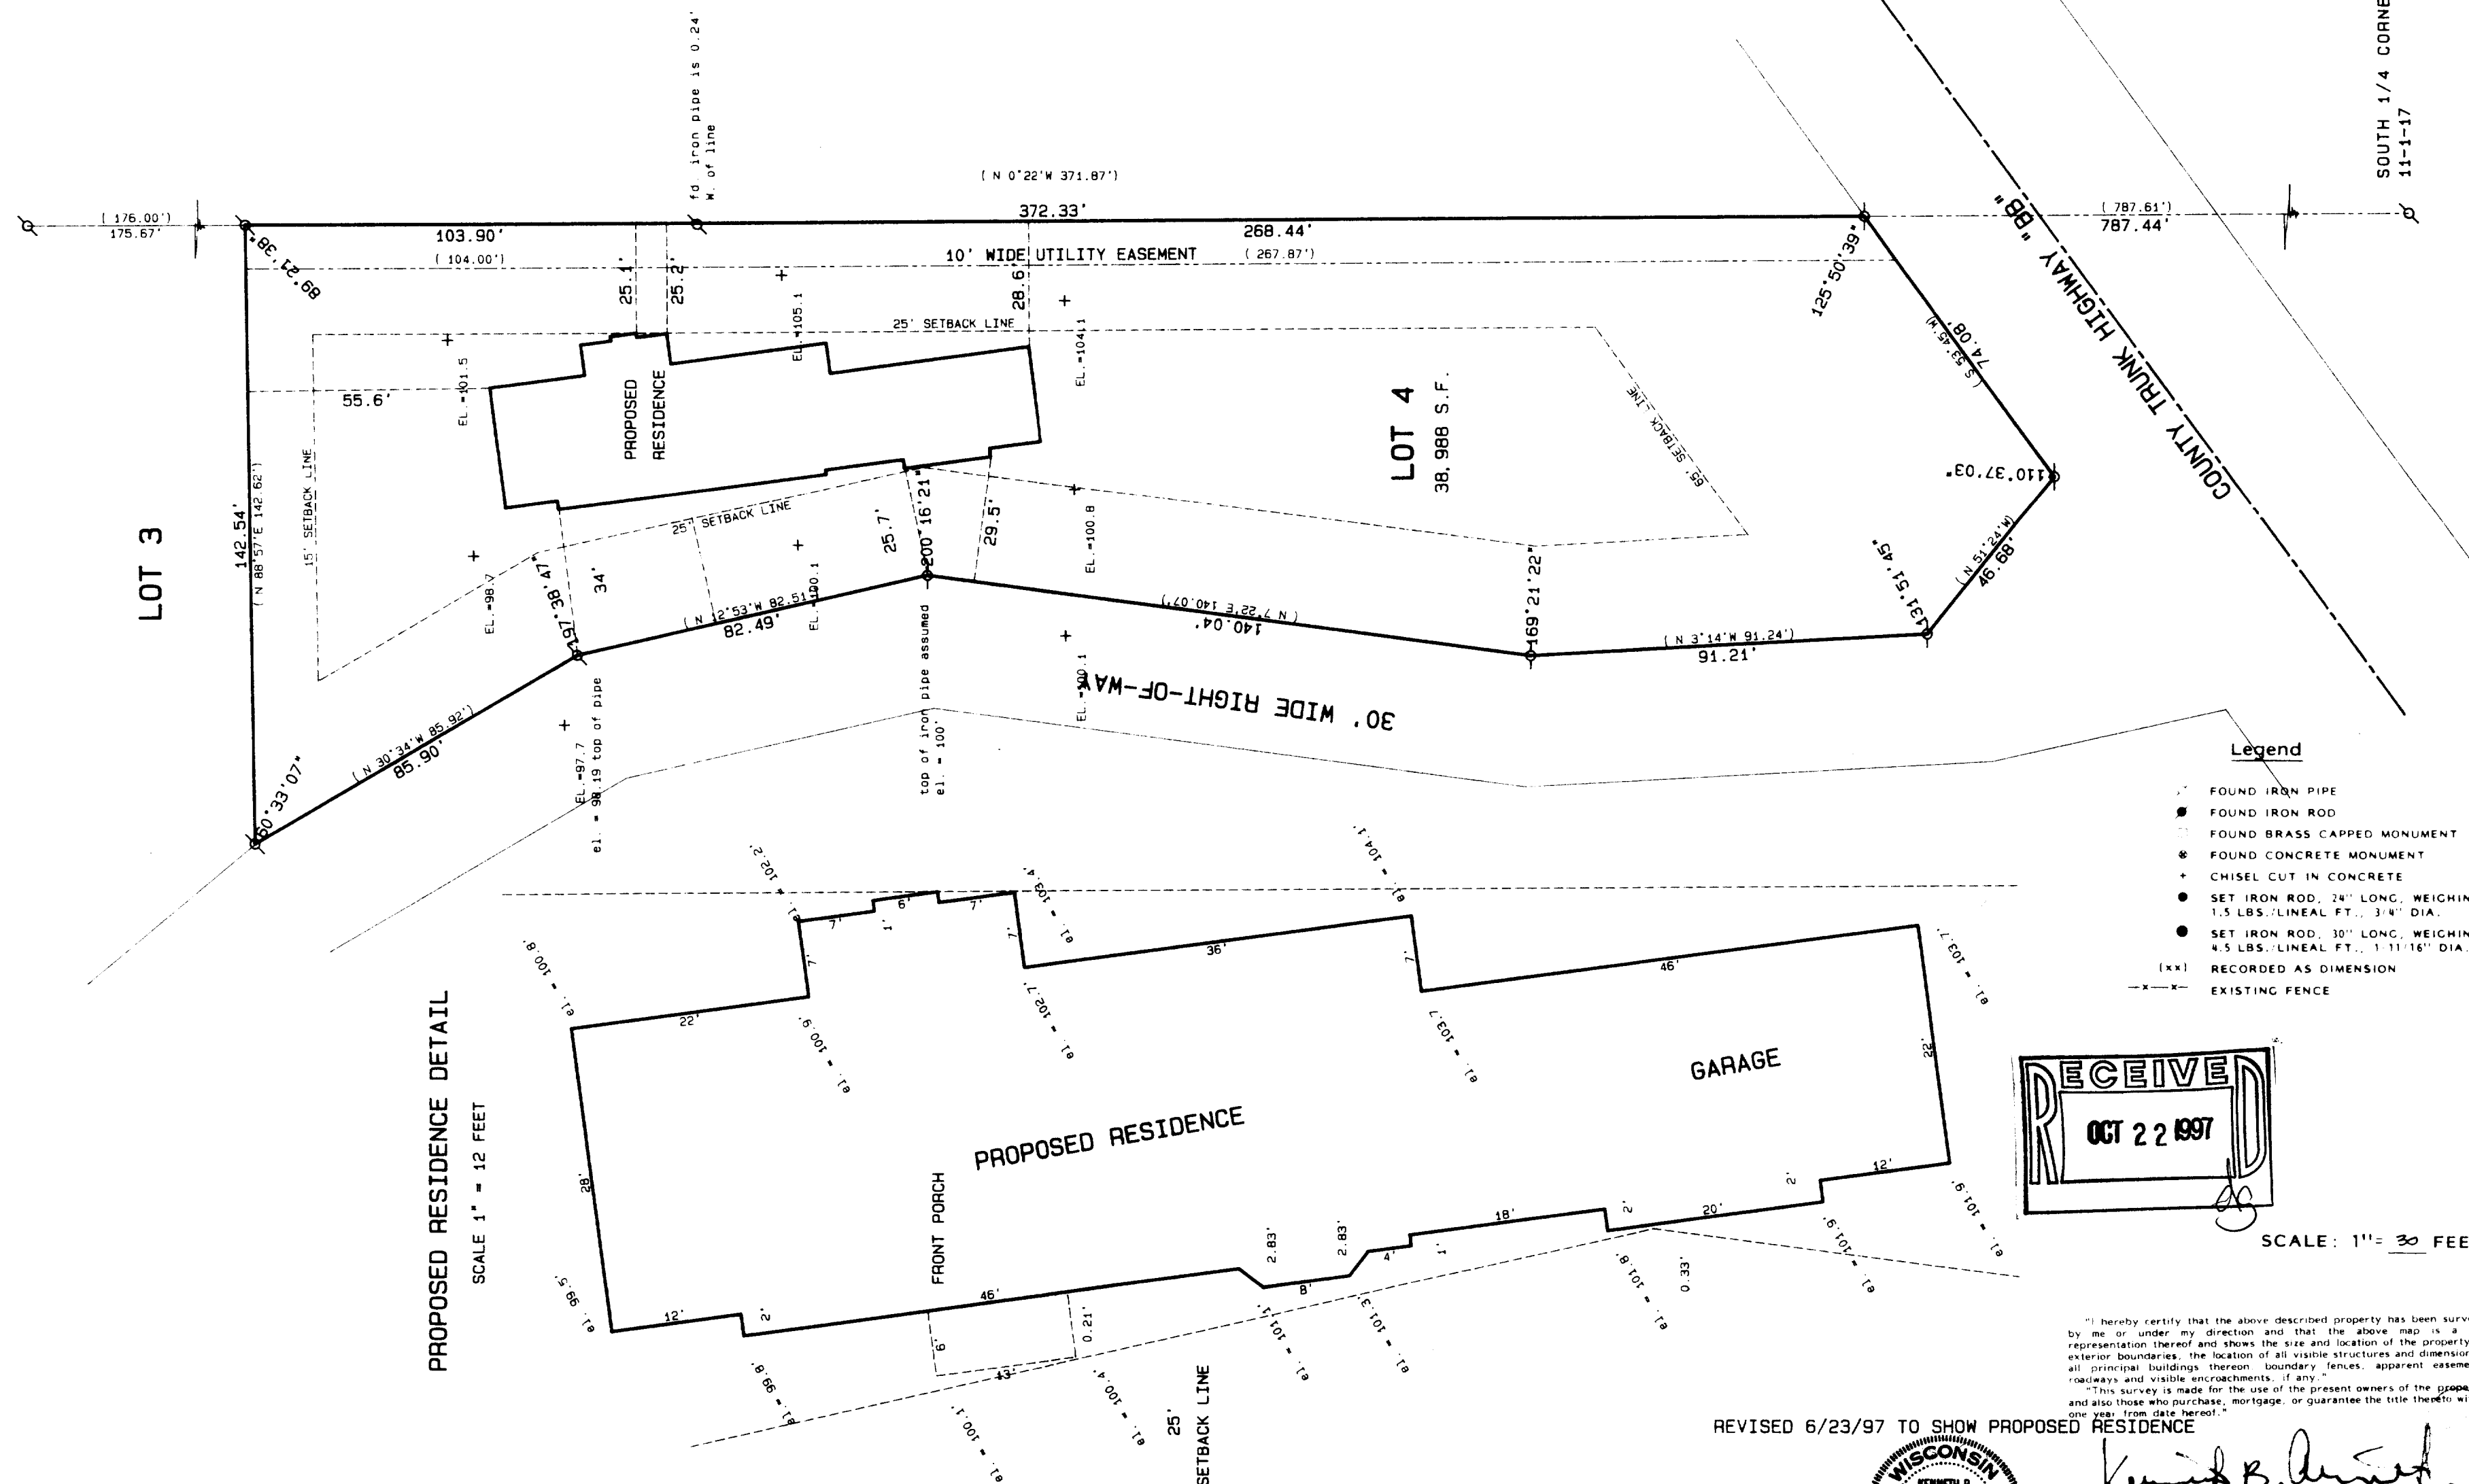

REVISED 6/23/97 TO SHOW PROPOSED RESIDENCE

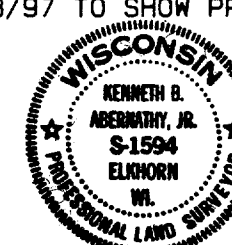

"I hereby certify that the above described property has been surveyed by me or under my direction and that the above map is a true representation thereof and shows the size and location of the property, its exterior boundaries, the location of all visible structures and dimensions of all principal buildings thereon, boundary fences, apparent easements, roadways and visible encroachments, if any."
"This survey is made for the use of the present owners of the property, and also those who purchase, mortgage, or guarantee the title thereto within one year from date hereof."

Kenneth B. Abernathy, Jr.
KENNETH B. ABERNATHY, JR.
WISCONSIN REGISTERED LAND SURVEYOR,
S-1594

Date: OCT. 13, 1997 Job No. 95.716

117-1687
JA-15-4