



35' Road

Main Roadway
66' Wide


East Roadway 66' Wide

Greenville Drive 35' Wide

50' Road

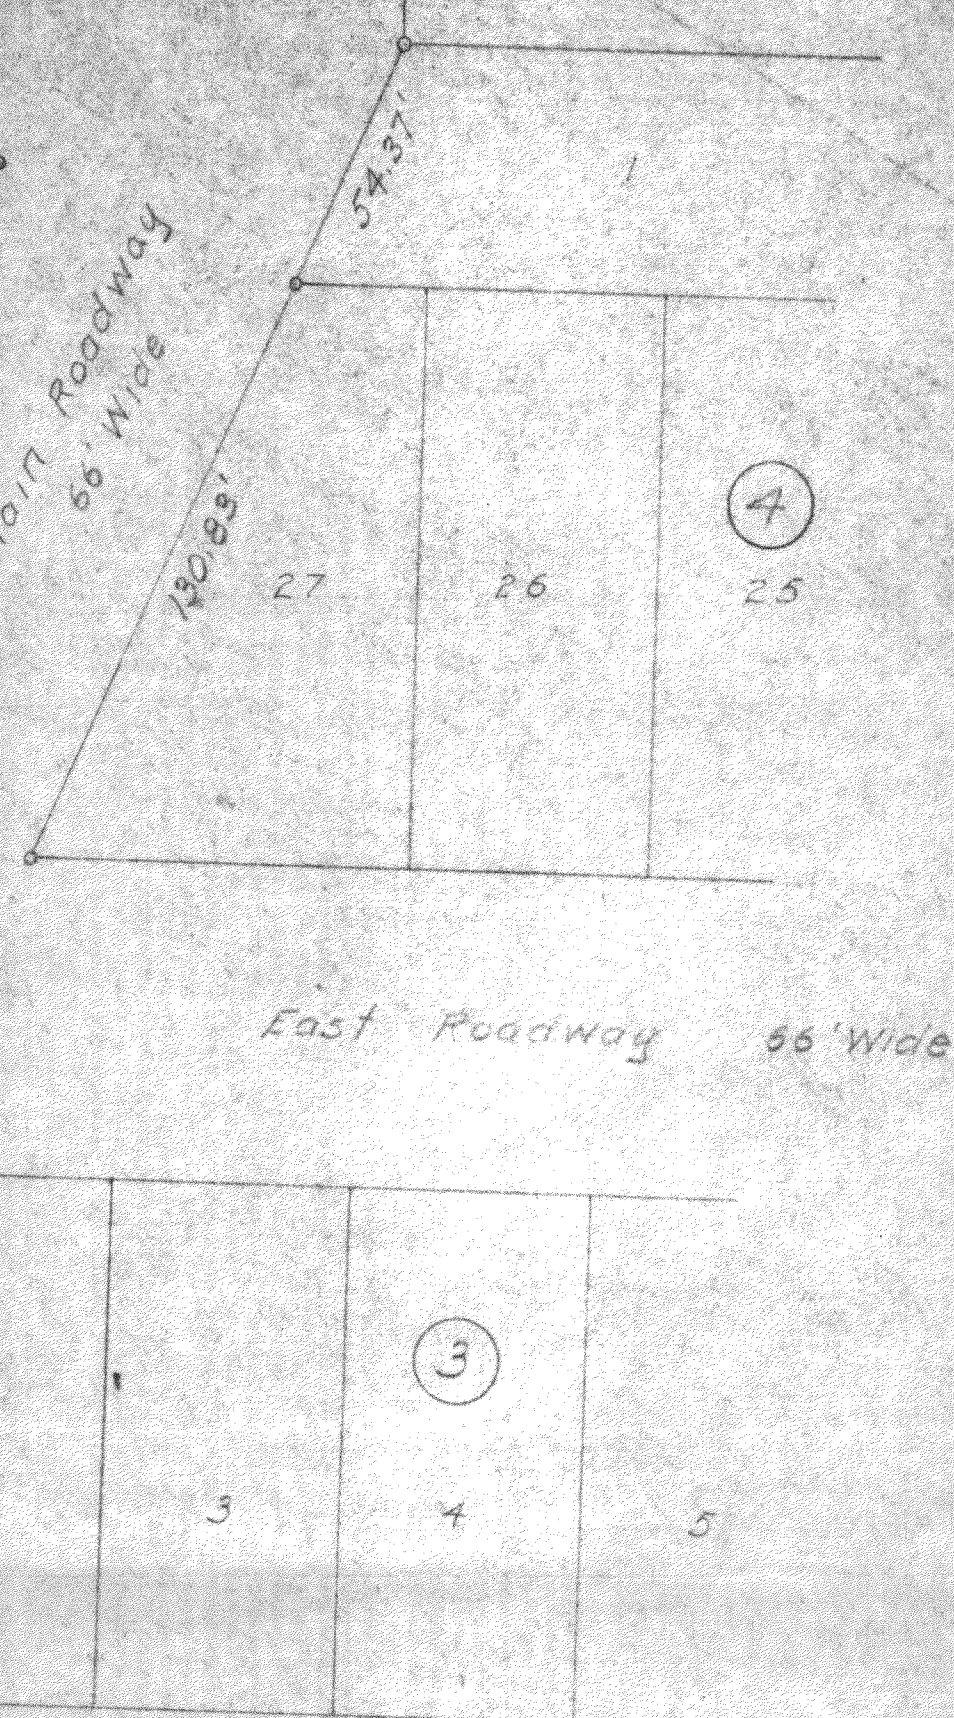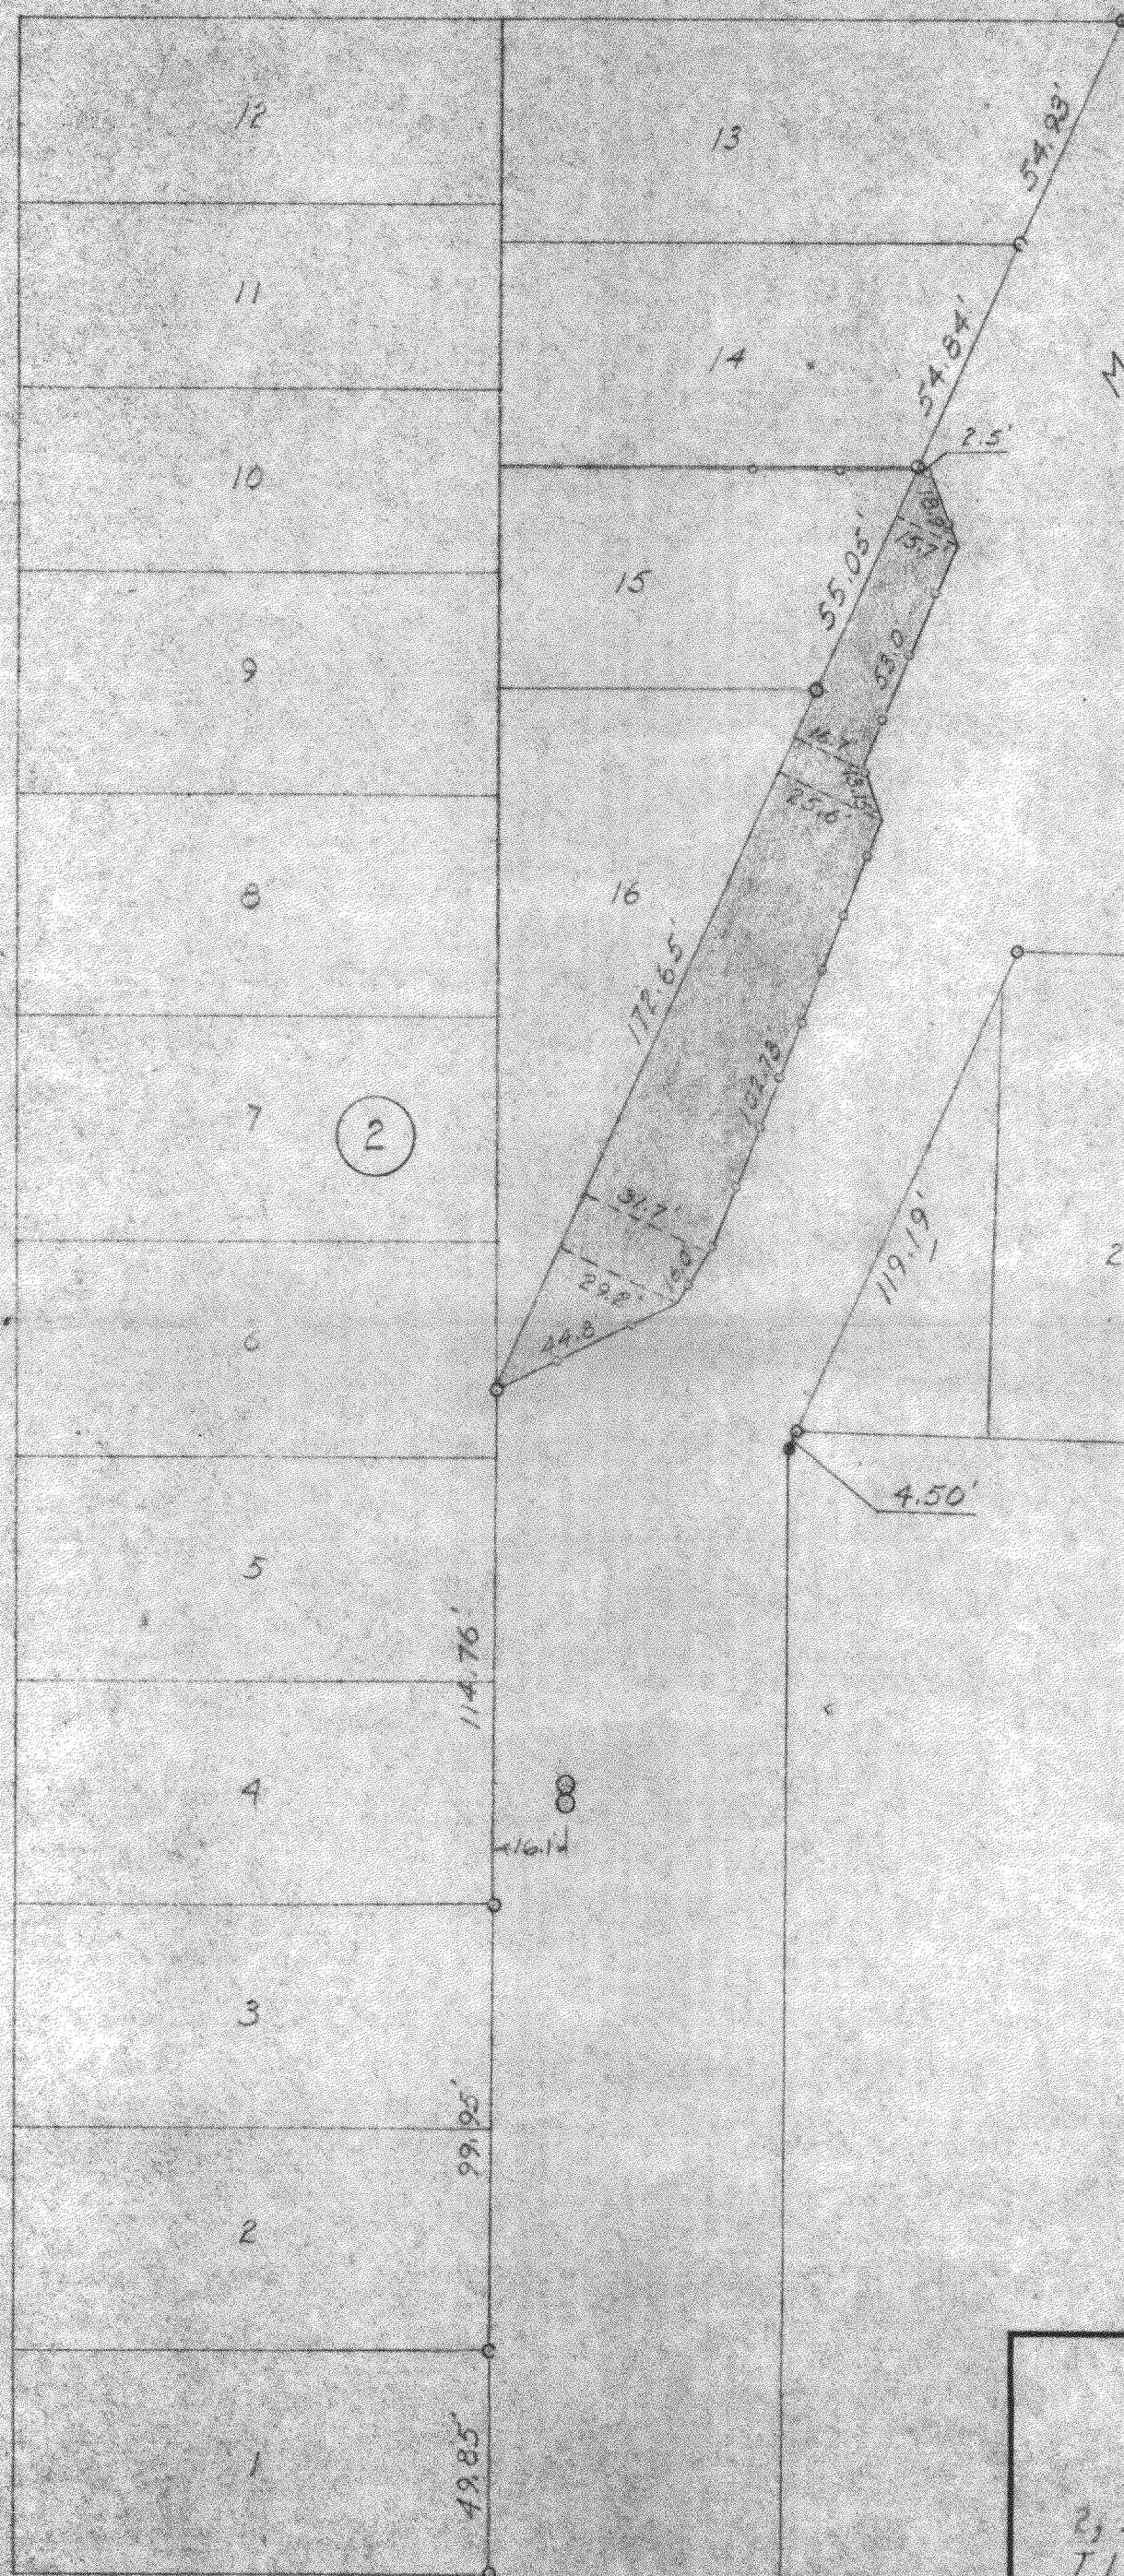

- Legend
- Iron Pipe
 - Iron Pin
 - Concrete Monument
 - Fence
 - Septic Tank
 - Area of Encroachment

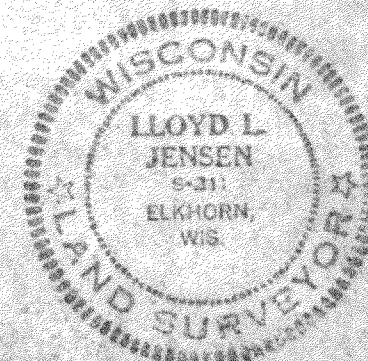

PLAT OF SURVEY OF

Main Roadway adjacent to Blocks
2, 3 and 4 in Sunset Hills Subdivision,
T1N, R17E, Walworth County, Wisconsin.

Lloyd L. Jensen
SURVEYOR

SCALE 1" = 40'

DATE Sept. 1959

Put on lots 15+16 Reh2