
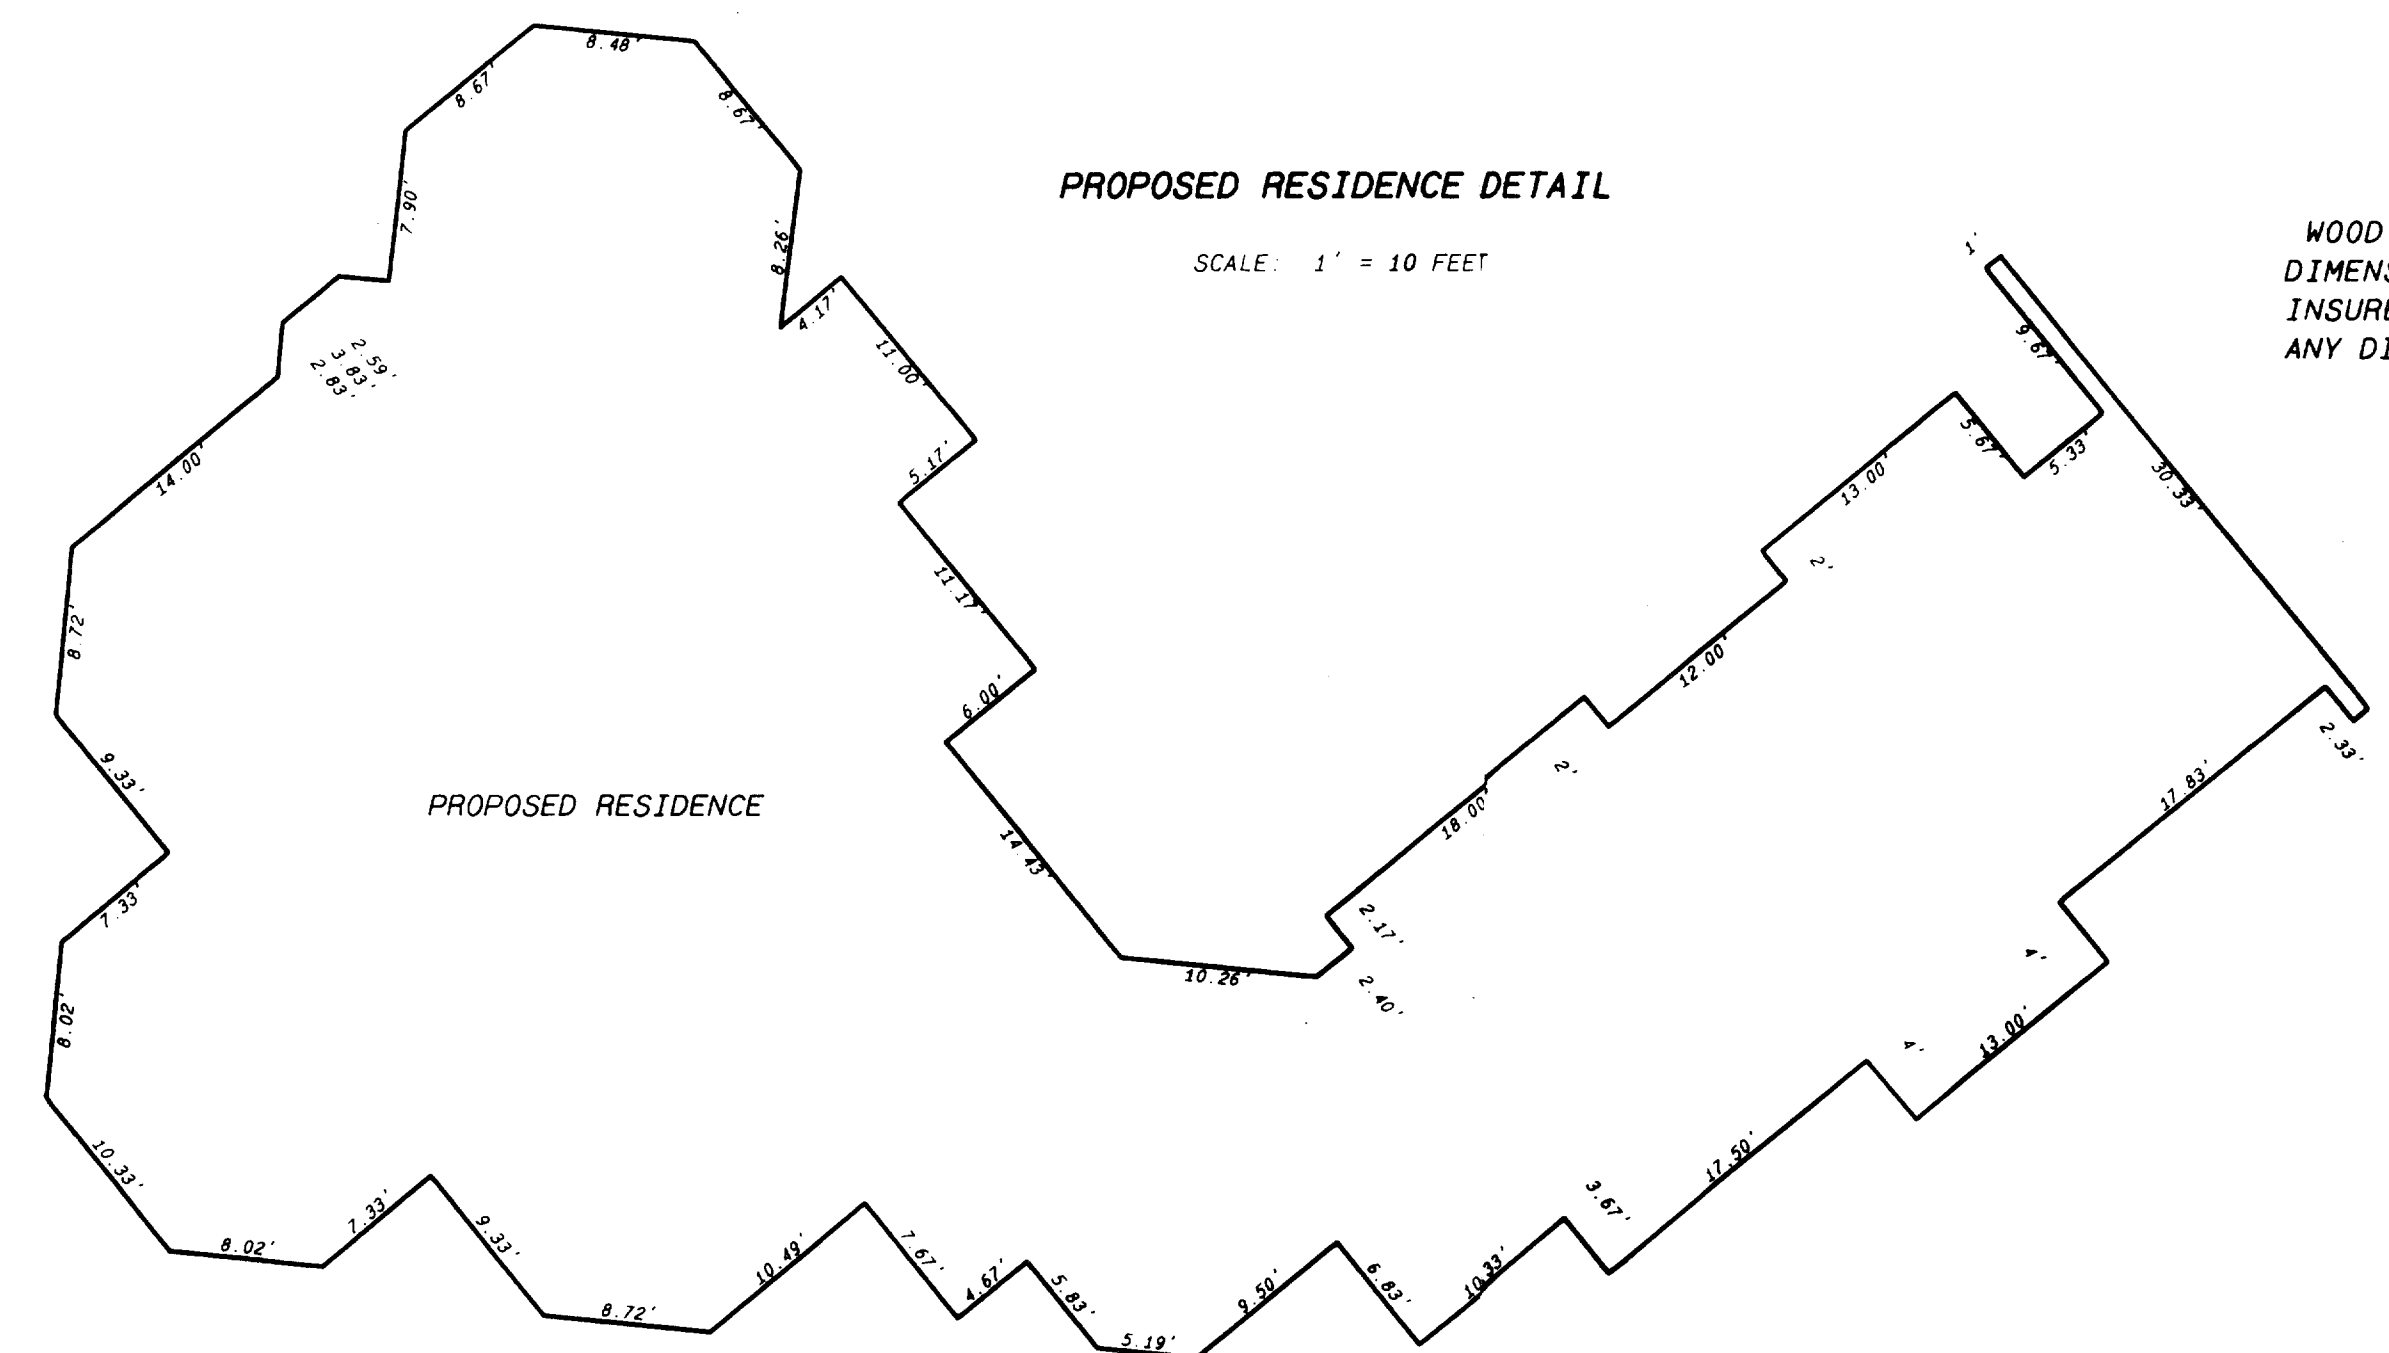


PLAT OF SURVEY

SITE PLAN OF A PARCEL OF LAND IN PART OF LOT 1 OF BONNIE BRAE
SUBDIVISION, LOCATED IN SECTIONS 3 AND 4, TOWN 1 NORTH, RANGE 17
EAST, LINN TOWNSHIP, WALWORTH COUNTY, WISCONSIN.

ORDERED BY: AL ORTH
6939 MARINER DR.
RACINE, WIS. 53402


SCALE: 1" = 20 FEET

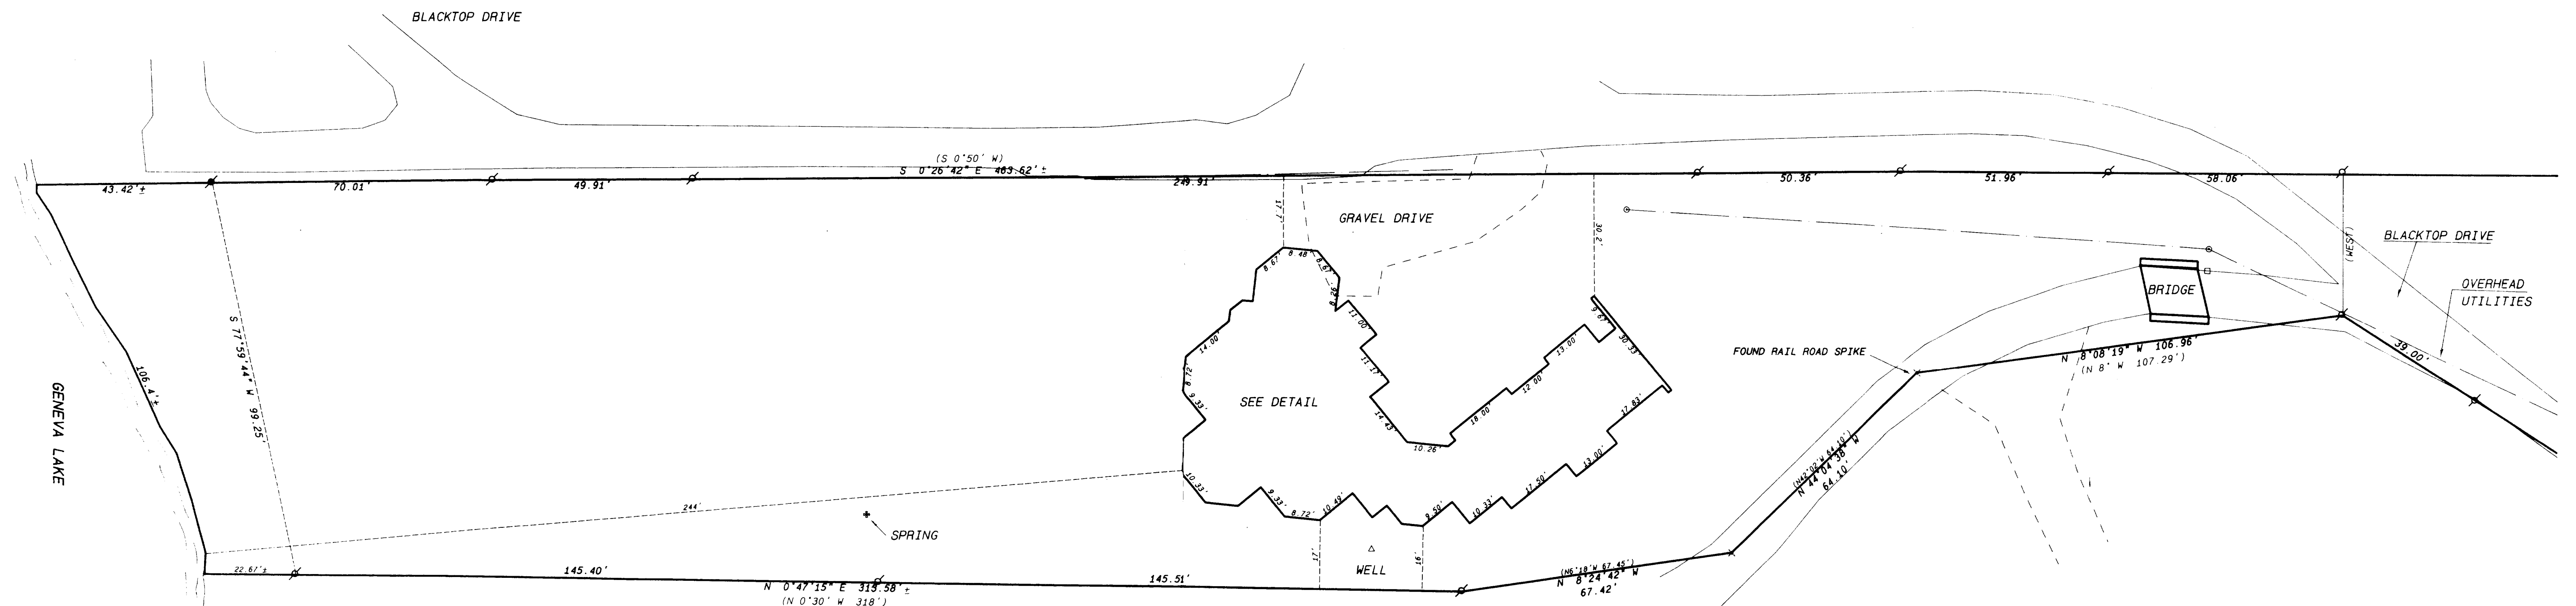

NOTE
WOOD STAKES HAVE BEEN PLACED AT BUILDING CORNERS, BUILDER IS TO VERIFY
DIMENSIONS WHICH HAVE BEEN ROUNDED TO THE NEAREST HUNDREDTH OF A FOOT TO
INSURE PROPER PLAN INTERPRETATION AND CONTACT THIS OFFICE IMMEDIATELY IF
ANY DISCREPANCY EXISTS.

Legend


- FOUND IRON PIPE
- FOUND IRON ROD
- FOUND BRASS CAPPED MONUMENT
- FOUND CONCRETE MONUMENT
- CHISEL CUT IN CONCRETE
- SET IRON ROD, 24" LONG, WEIGHING 1.5 LBS. LINEAL FT. 3/4" DIA.
- SET IRON ROD, 30" LONG, WEIGHING 4.5 LBS. LINEAL FT. 1 1/16" DIA.
- RECORDED AS DIMENSION
- EXISTING FENCE

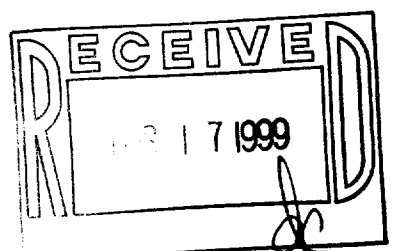

SCALE: 1" = 20 FEET

REVISED SEPTEMBER 17, 1998

REVISED SEPTEMBER 25, 1998

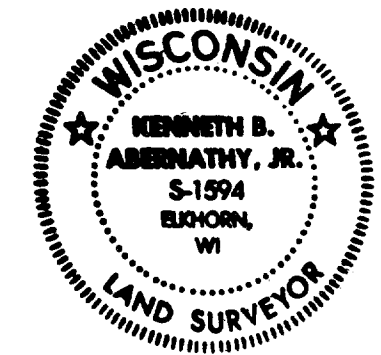

IBB-2A
IBB-2A1
117-1790

Kenneth B. Abernathy, Jr.
WISCONSIN REGISTERED LAND SURVEYOR,
S-1594
Date: 5-26-98 Job No. 98415