


PLAT OF SURVEY

LOT 1 OF CERTIFIED SURVEY MAP NO. 1673
& OUTLOT 1 OF LORAMOOD
A PART OF LORAMOOD, LOCATED IN THE SE 1/4 OF SEC. 11
TOWN 1 NORTH, RANGE 17 EAST, WALWORTH COUNTY, WISCONSIN

RECORD COPY CSM 1673
SHOWING 10' WALKWAY EASEMENT "G"

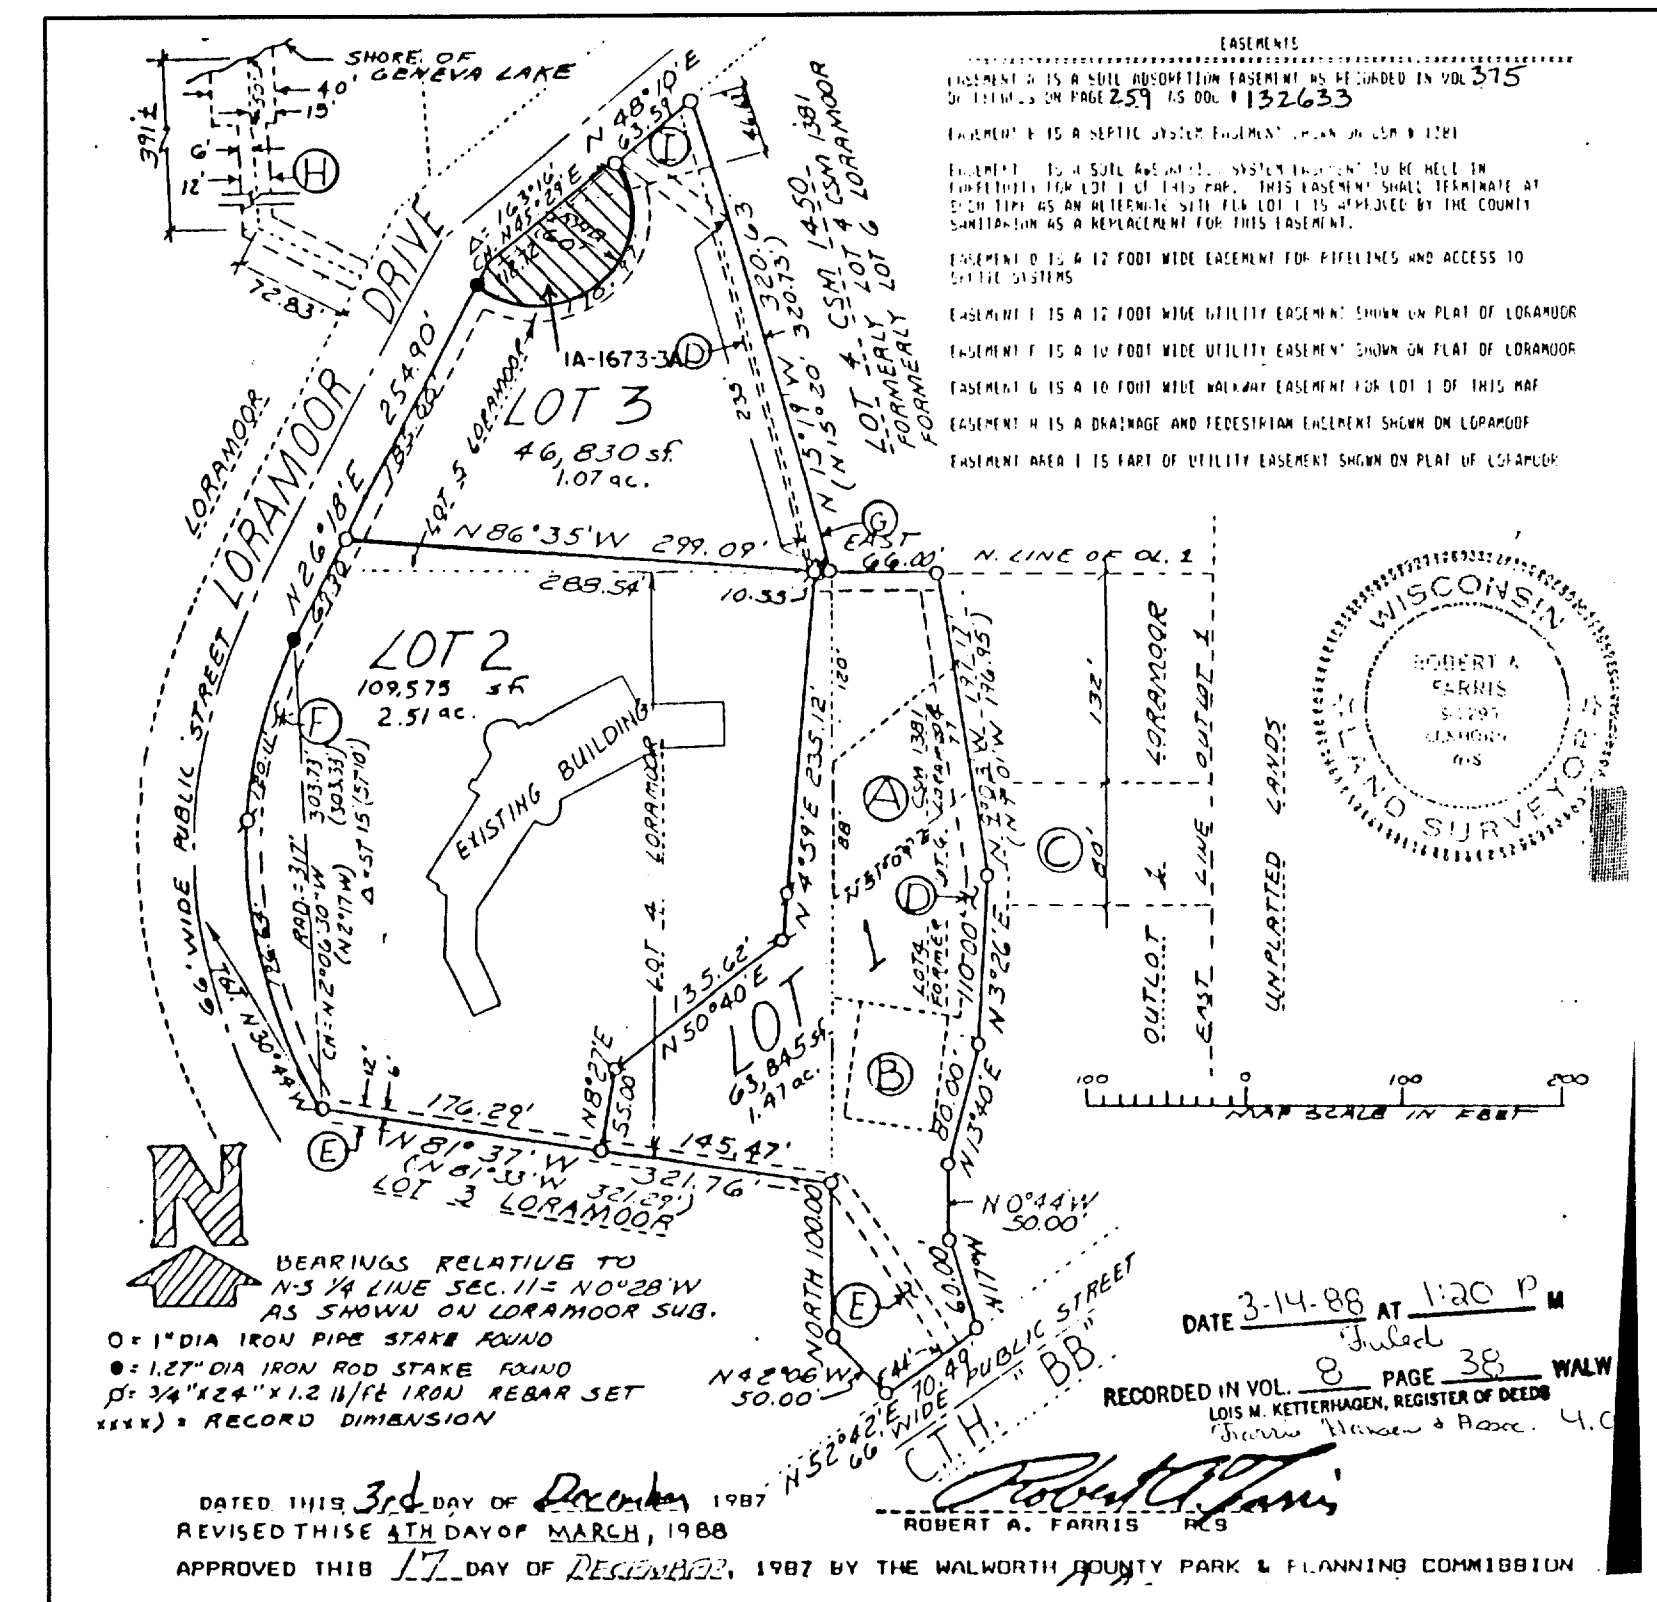


NOTE: AFTER SITE RESEARCH AND FIELD OBSERVATION TWO TIMES IT IS THE OPINION OF DAVE LABOTT OF WALWORTH COUNTY SANITATION THAT THE PIPES SHOWN AS SEPTIC VENTS IN ALL PROBABILITY MONITORING WELLS. I HAVE NO INFORMATION AS TO WHAT THE PURPOSE OF THESE MIGHT BE OR WHO IS RESPONSIBLE FOR THEIR INSTALLATION. IT IS THE OPINION OF DAVE THAT LOT 1 OF CSM 1673 HAS A SITE FOR A SANITARY SYSTEM AS SHOWN ON THE CERTIFIED SURVEY IN THE EASEMENT AREA AND THAT THERE IS NO EVIDENCE AT THIS TIME TO BELIEVE LOT 1 CAN NOT BE MARKETED AS A BUILDABLE SITE.

NOTE: COPIES OF THIS MAP TO WHICH THE FOLLOWING CERTIFICATE WILL APPLY: SHOW SURVEYOR'S ORIGINAL SEAL AND SIGNATURE IN RED INK. COPIES BY ANY OTHER MEANS MAY HAVE ALTERATIONS WHICH DO NOT REPRESENT THE SURVEYOR'S WORK PRODUCT.

I HEREBY CERTIFY THAT THE ABOVE DESCRIBED PROPERTY HAS BEEN SURVEYED UNDER MY DIRECTION AND THAT THE ABOVE MAP IS A TRUE REPRESENTATION THEREOF AND SHOWS THE SIZE AND LOCATION OF THE PROPERTY AND ITS EXTERIOR BOUNDARIES. THIS SURVEY IS MADE FOR THE USE OF THE PRESENT OWNERS OF THE PROPERTY, AND ALSO THOSE WHO PURCHASE, MORTGAGE, OR GUARANTEE THE TITLE THERETO WITHIN ONE YEAR FROM THE DATE HEREOF.

DATED: 12/3/99

PETER S. GORDON R.L.S. 2101

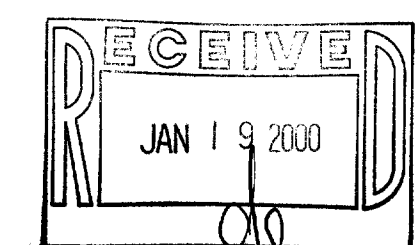

WORK ORDERED BY: BOB RAULAND FOR
WALWORTH STATE BANK
WALWORTH, WISCONSIN

FARRIS, HANSEN & ASSOCIATES, INC.
Engineering, Architecture, Surveying
7 Ridgeway Court, P.O. Box 437
Elkhorn, Wisconsin 53121
Office: (414) 723-2098
Fax: (414) 723-5886

REVISIONS
01-10-97
ADD INFO RE. SEPTIC VENTS

PROJECT NO.
1813.96
DATE
11-19-1996
SHEET NO.
1 OF 1

IA-1673-1 117-1843