


PLAT OF SURVEY


LOT 1
C.S.M. # 3018

SOUTH SHORE DRIVE 49.5' WIDE

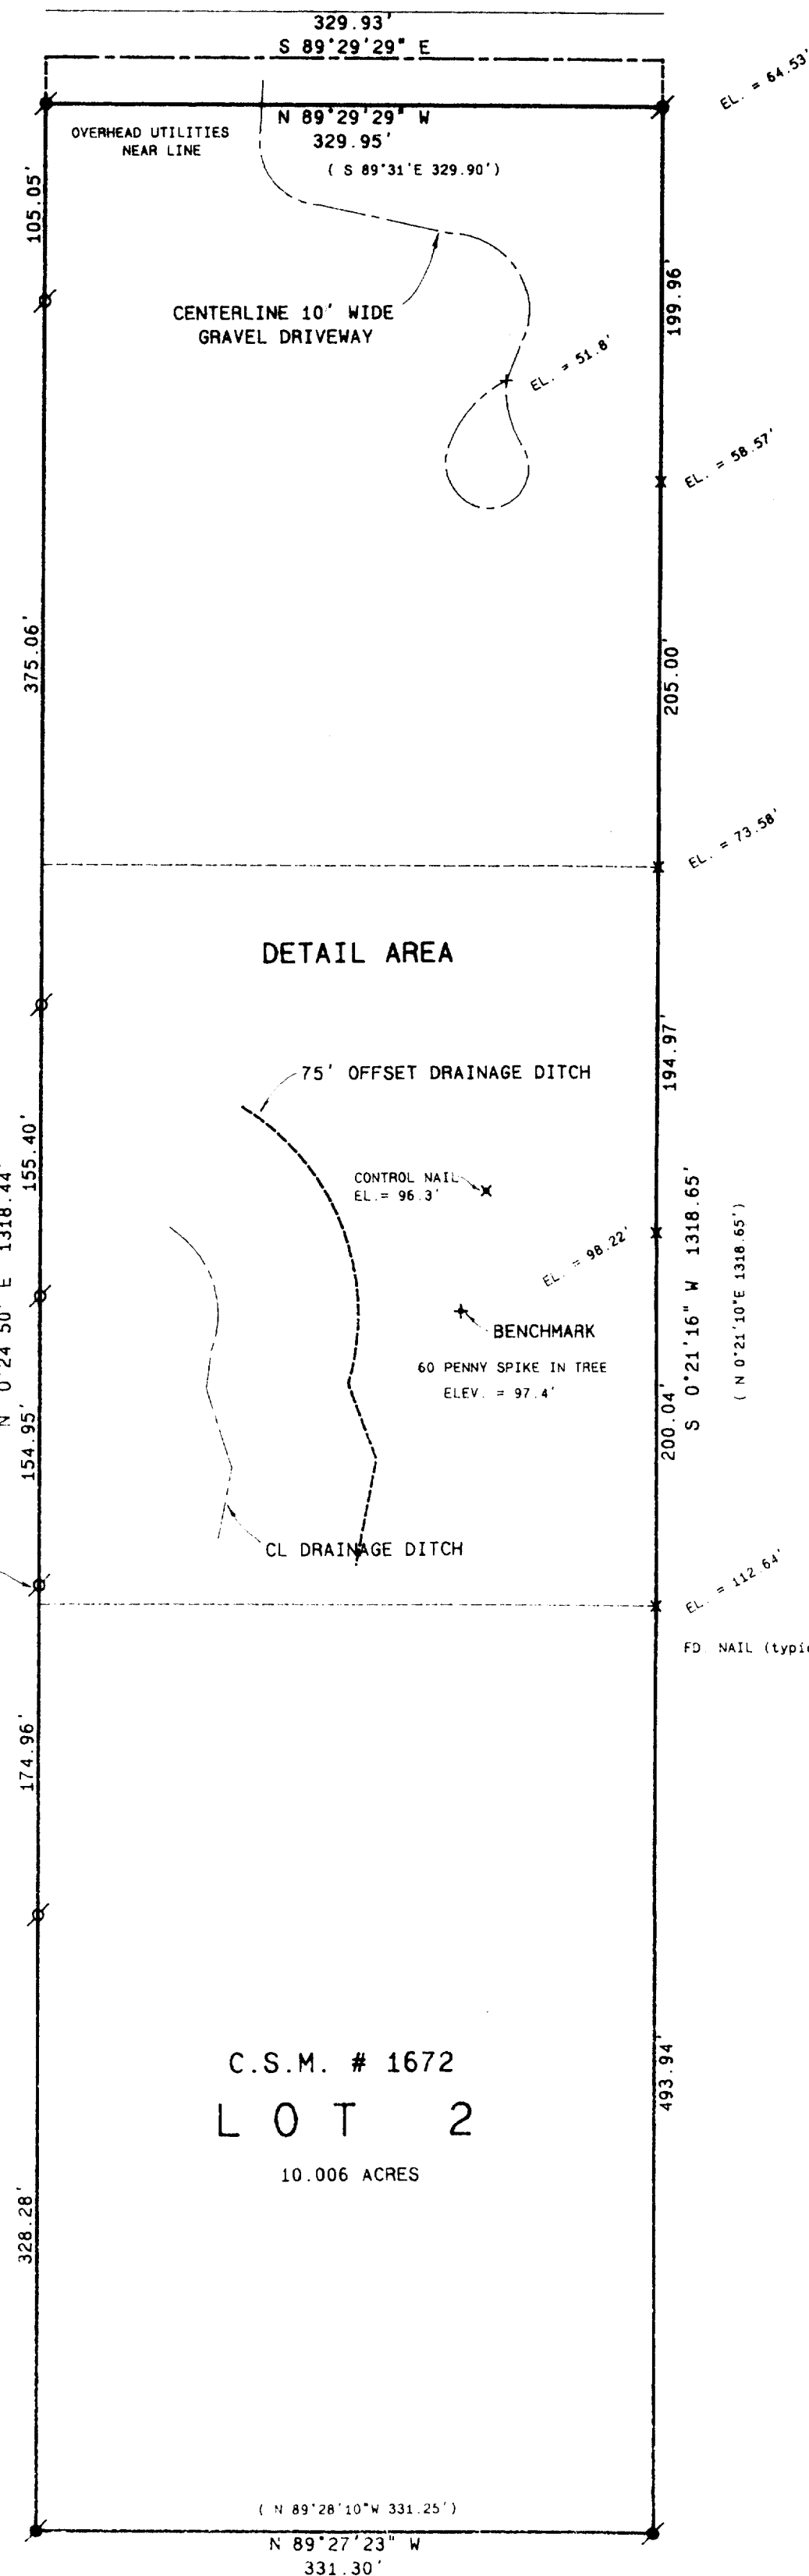

OWNERS: DR. and MRS. FUEREDI
3622 N. HACKETT
SHOREWOOD, WI. 53141

Ordered by: Engerman Contracting
W3411 County Highway BB
Lake Geneva, Wisconsin 53147

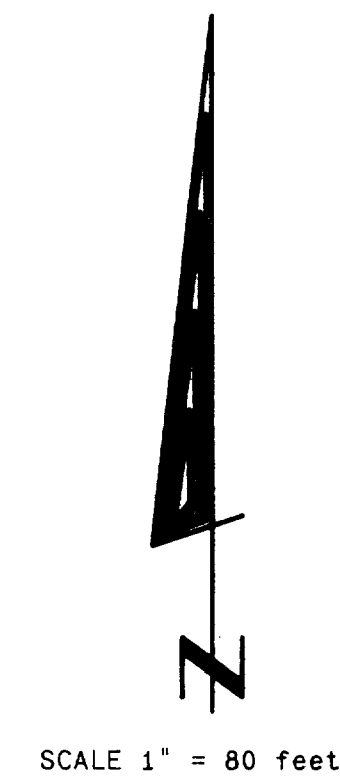

LOT 3
C.S.M. # 1672

LOT 2 OF CERTIFIED SURVEY MAP
NUMBER 1672 AS RECORDED IN VOLUME
8 OF CERTIFIED SURVEY MAPS AS
PAGES 36 AND 37 AS DOCUMENT NO.
159543, LOCATED IN THE NORTHWEST
1/4 OF THE SOUTHWEST 1/4 OF
SECTION 17, TOWN 1 NORTH, RANGE
17 EAST, WALWORTH COUNTY,
WISCONSIN.


C.S.M. # 1672
LOT 2
10.006 ACRES

LOT 2
C.S.M. # 3018

DETAIL AREA
SCALE 1" = 30 FEET

75' OFFSET DRAINAGE DITCH

CENTERLINE DRAINAGE DITCH

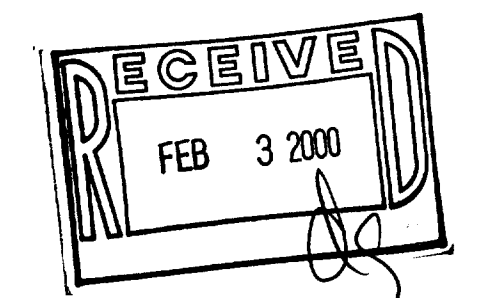

- Legend
- FOUND IRON PIPE
 - FOUND IRON ROD
 - FOUND BRASS LAPPED MONUMENT
 - FOUND CONCRETE MONUMENT
 - CHISEL CUT IN CONCRETE
 - SET IRON ROD, 24" LONG, WEIGHING 1.5 LBS. LINEAL FT., 3/4" DIA.
 - SET IRON ROD, 30" LONG, WEIGHING 4.5 LBS. LINEAL FT., 1 1/16" DIA.
 - RECORDED AS DIMENSION
 - EXISTING FENCE



SCALE: 1" = 80 FEET

I hereby certify that the above described property has been surveyed by me or under my direction and that the above map is a true representation thereof and shows the size and location of the property, its exterior boundaries, the location of all visible structures, and dimensions of all principal buildings thereon, boundary fences, apparent easements, roadways and visible encroachments, if any. This survey is made for the use of the present owners of the property and also those who purchase, mortgage or guarantee the title thereto within one year from date hereof.

Kenneth B. Abernathy, Jr.

KENNETH B. ABERNATHY, JR.
WISCONSIN REGISTERED LAND SURVEYOR,
S-1594

Date: JANUARY 27, 2000 Job No. 11710

JA-16722

117-1844