


## PLAT OF SURVEY


LOT 2 OF CERTIFIED SURVEY  
MAP NO. 3036 AS RECORDED  
IN VOL. 16 OF CERTIFIED  
SURVEY MAPS AS PAGES 151  
AND 152 AS DOCUMENT NO.  
396590, BEING LOCATED IN  
THE SOUTHWEST 1/4 OF THE  
SOUTHWEST 1/4 OF SECTION  
9, TOWN 1 NORTH, RANGE 17  
EAST, TOWN OF LINN,  
WALWORTH COUNTY, WISCONSIN.

OWNER: JOHN GRUD  
2456 SARANAC LANE  
GLENVIEW, IL. 60025

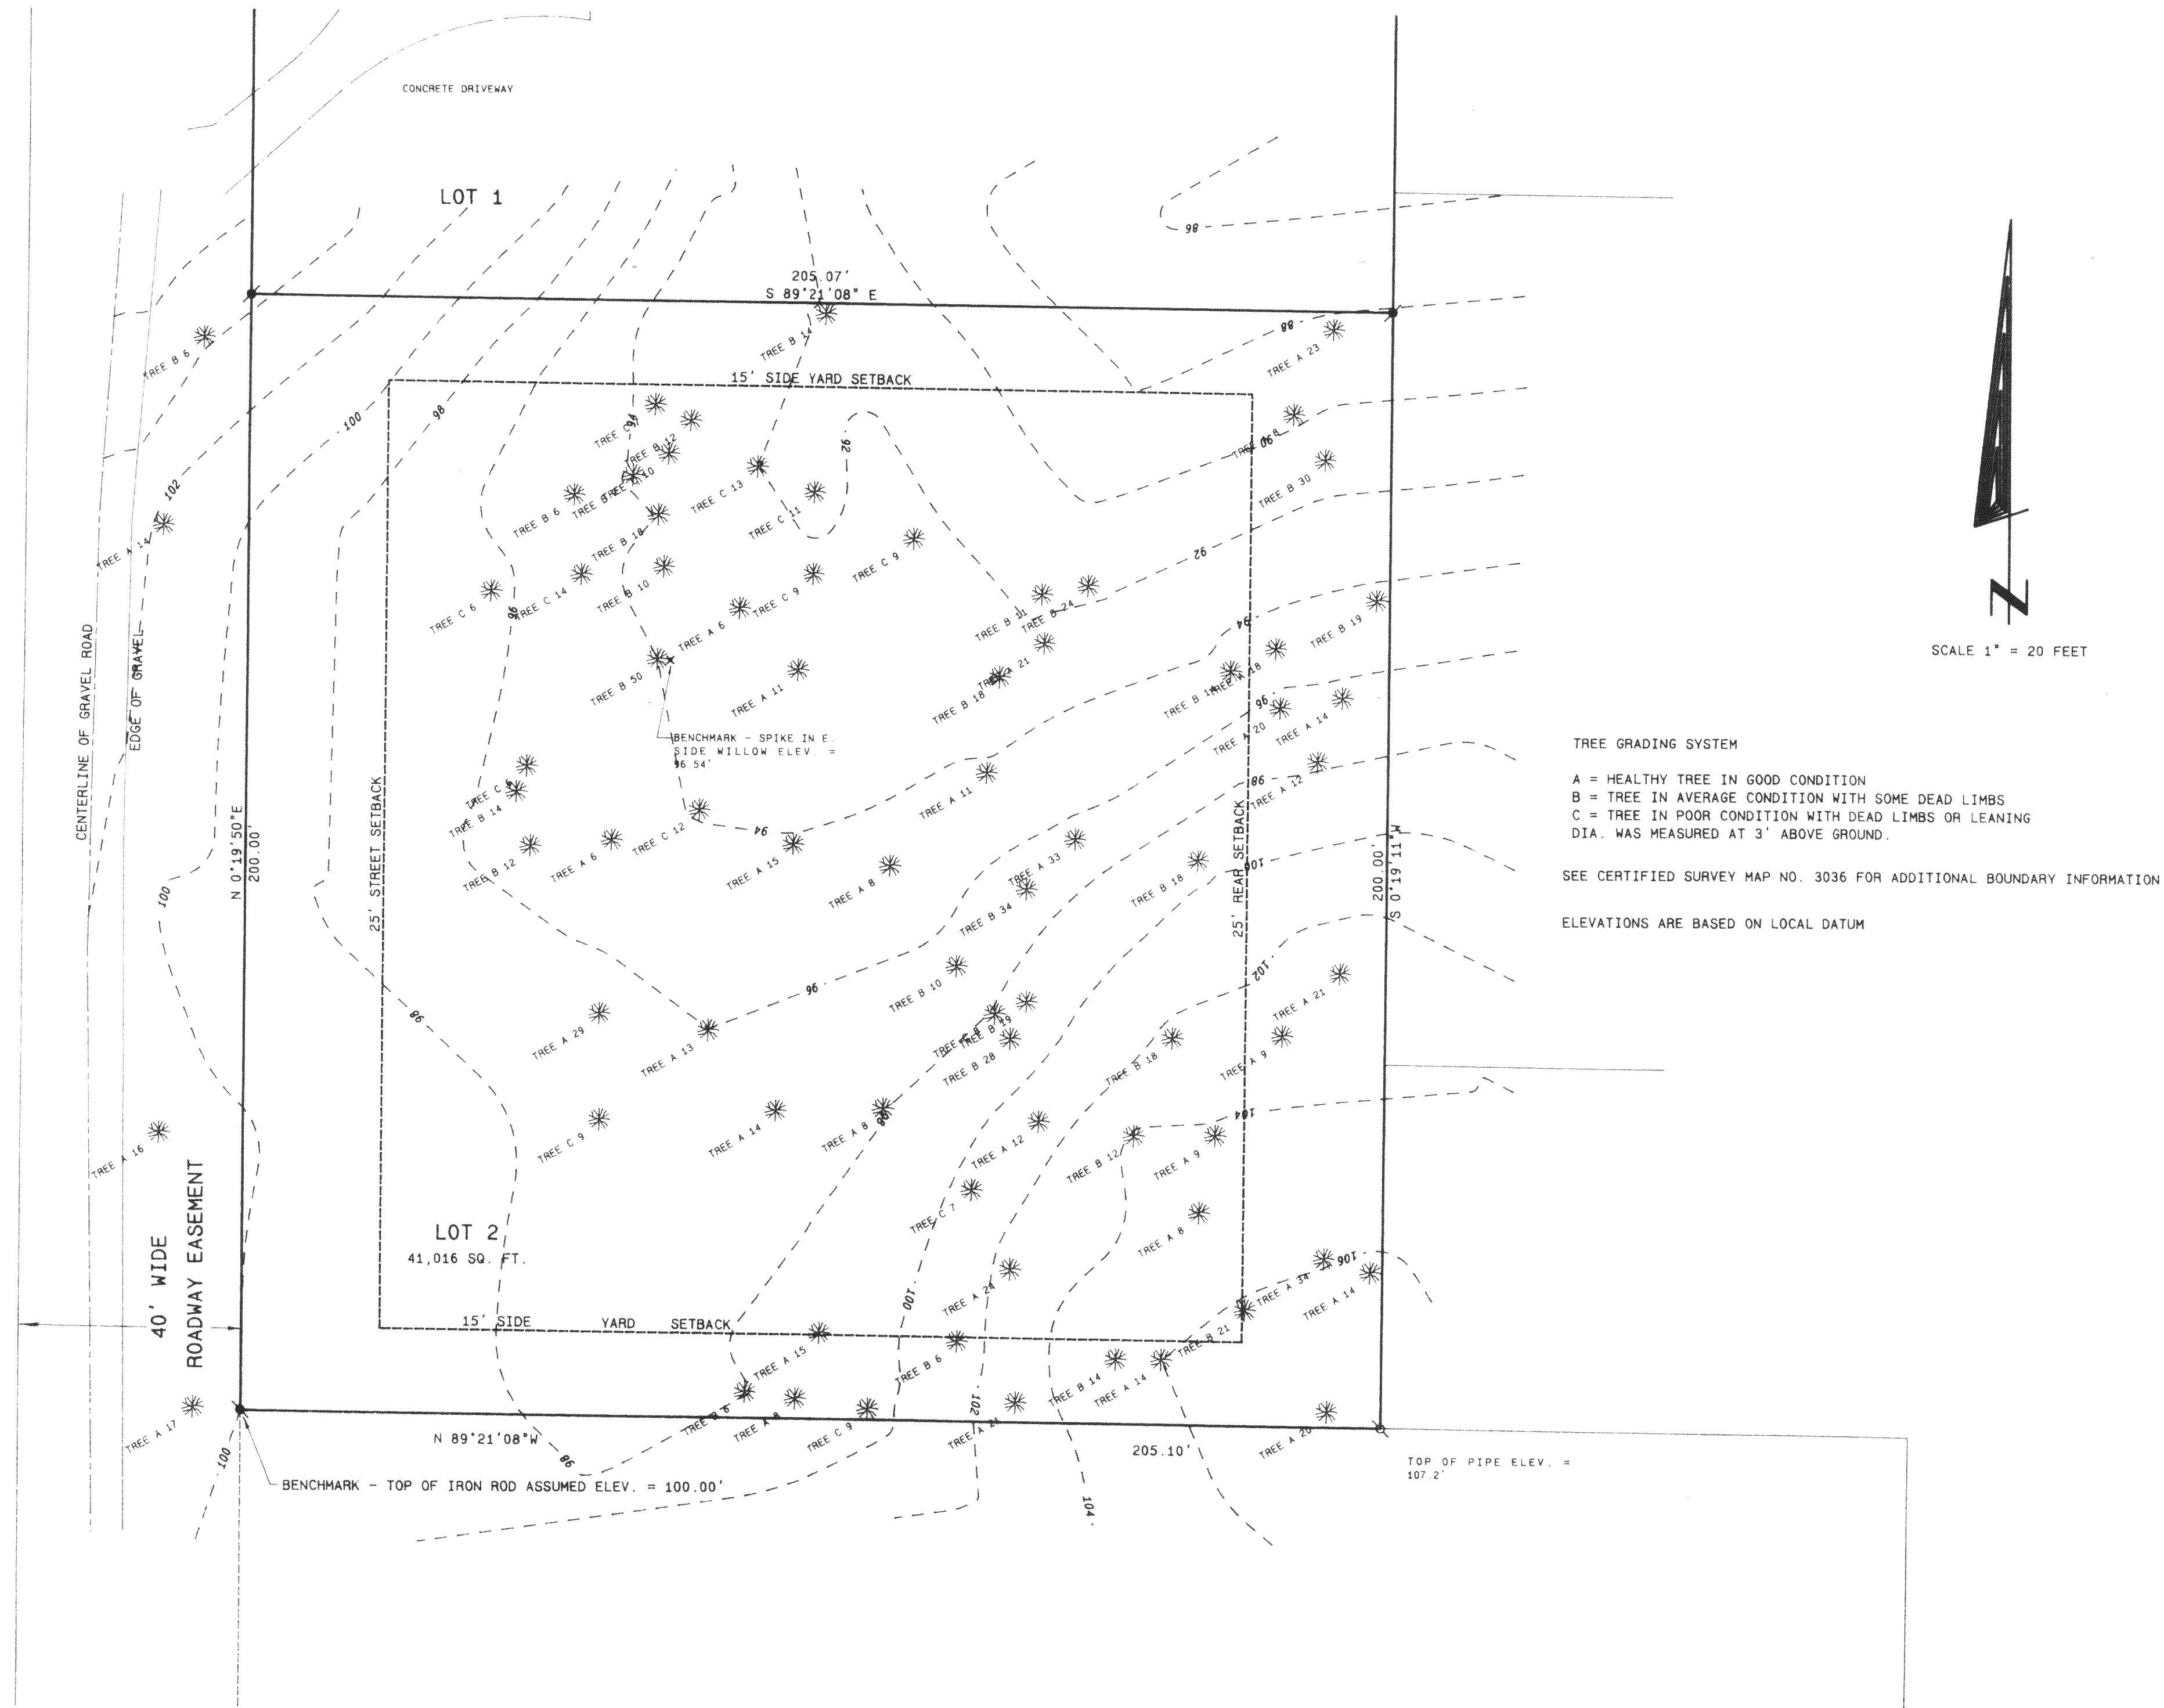


## Legend

- FOUND IRON PIPE
- FOUND IRON ROD
- FOUND BRASS CAPPED MONUMENT
- FOUND CONCRETE MONUMENT
- CHISEL CUT IN CONCRETE
- SET IRON ROD, 24" LONG, WEIGHING 1.5 LBS. LINEAL FT., 3/4" DIA.
- SET IRON ROD, 30" LONG, WEIGHING 4.5 LBS. LINEAL FT., 1-11/16" DIA.
- RECORDED AS DIMENSION
- EXISTING FENCE

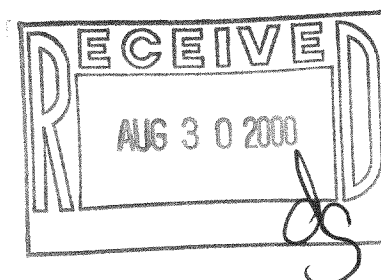

SCALE: 1" = 20 FEET

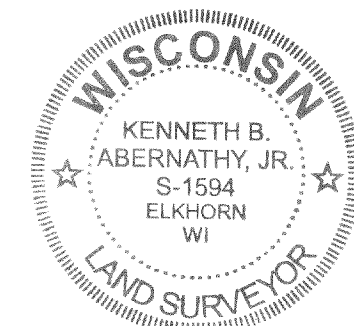

I hereby certify that the above described property has been surveyed by me or under my direction and that the above map is a true representation thereof and shows the size and location of the property, its exterior boundaries, the location of all visible structures, and dimensions of all principal buildings thereon, boundary fences, easements, roadways and visible encroachments, if any.

This survey is made for the use of the present owners of the property and also those who purchase, mortgage or guarantee the title thereto within one year from date hereof.

Kenneth B. Abernathy, Jr.  
WISCONSIN REGISTERED LAND SURVEYOR,  
S-1594

Date: FEBRUARY 1, 2000 Job No. 98812

IA-3036-2

117-1894