


PLAT OF SURVEY

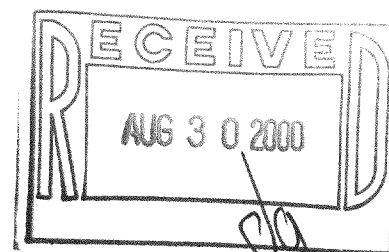

A TOPOGRAPHICAL SURVEY OF
PART OF TAX KEY NOS. IH 00006
AND IL 300002, LOCATED IN THE
NORTHEAST 1/4 OF SECTION 3,
TOWN 1 NORTH, RANGE 17 EAST,
TOWN OF LINN, WALWORTH
COUNTY, WISCONSIN

OWNER: WILLIAM WRIGLEY JR.
410 N. MICHIGAN AVE. RM 1600
CHICAGO, IL. 60611

SCALE 1" = 30 FEET

BASIS FOR BEARINGS

BEARINGS ARE BASED ON PREVIOUS PLATS
OF SURVEYS ON RECORD WITH THE
WALWORTH COUNTY SURVEYOR'S OFFICE.

TOTAL PARCEL AREA
10.01 ACRES

NOTES:

BENCHMARK NO. 1 - TOP OF CONCRETE ON
THE SOUTHEAST CORNER ON THE FIRST
STEP ADJACENT TO SIDEWALK ON MAIN
RESIDENCE LAKESIDE PORCH, WOOD LATH
WITH ELEVATION MARKED 883.20'.

BENCHMARK NO. 2 - CENTER OF TOP OF
WELL CASING WEST OF ACCESSORY
STRUCTURE, ELEVATION = 891.09'.

PINE TREES ARE LABELED WITH RADIUS IN
FEET.

DECIDUOUS TREES ARE ALL GRADED "A"
FOR GOOD QUALITY WITH THE DIA. OF
TRUNK MEASURED AT WAIST HEIGHT IN
INCHES.

ELEVATIONS ARE BASED ON MEAN SEA
LEVEL DATUM, 1929 ADJUSTMENT.

POWER POLE (TYPICAL)

N 49°55'06"E
17.17'

27°51'

27°51'

AREA

EDGE OF TREE LINE

AREA NOT MOWED

GENEVA LAKE

ELEV. = 864.5' 4/12/00
100 YEAR FLOOD ELEVATION = 865.00'

Legend

- FOUND IRON PIPE
- FOUND IRON ROD
- FOUND BRASS CAPPED MONUMENT
- FOUND CONCRETE MONUMENT
- CHISEL CUT IN CONCRETE
- SET IRON ROD, 24" LONG, WEIGHING
1.5 LBS./LINEAL FT., 1/4" DIA.
- SET IRON ROD, 30" LONG, WEIGHING
4.5 LBS./LINEAL FT., 1-11/16" DIA.
- RECORDED AS DIMENSION
- EXISTING FENCE

SCALE: 1" = 30 FEET

I hereby certify that the above described property has been surveyed
by me or under my direction and that the above map is a true
representation thereof and shows the size and location of the property
its exterior boundaries, the location of all visible structures and
dimensions of all principal buildings thereon, boundary fences, apparent
easements, roadways and visible encroachments, if any.
This survey is made for the use of the present owners of the property,
and those who purchase, mortgage, or guarantee the title thereto
within one year from date hereof.



Kenneth B. Abernathy, Jr.
WISCONSIN REGISTERED LAND SURVEYOR,
S-1594

Date: APRIL 21, 2000 Job No. 99.1004