

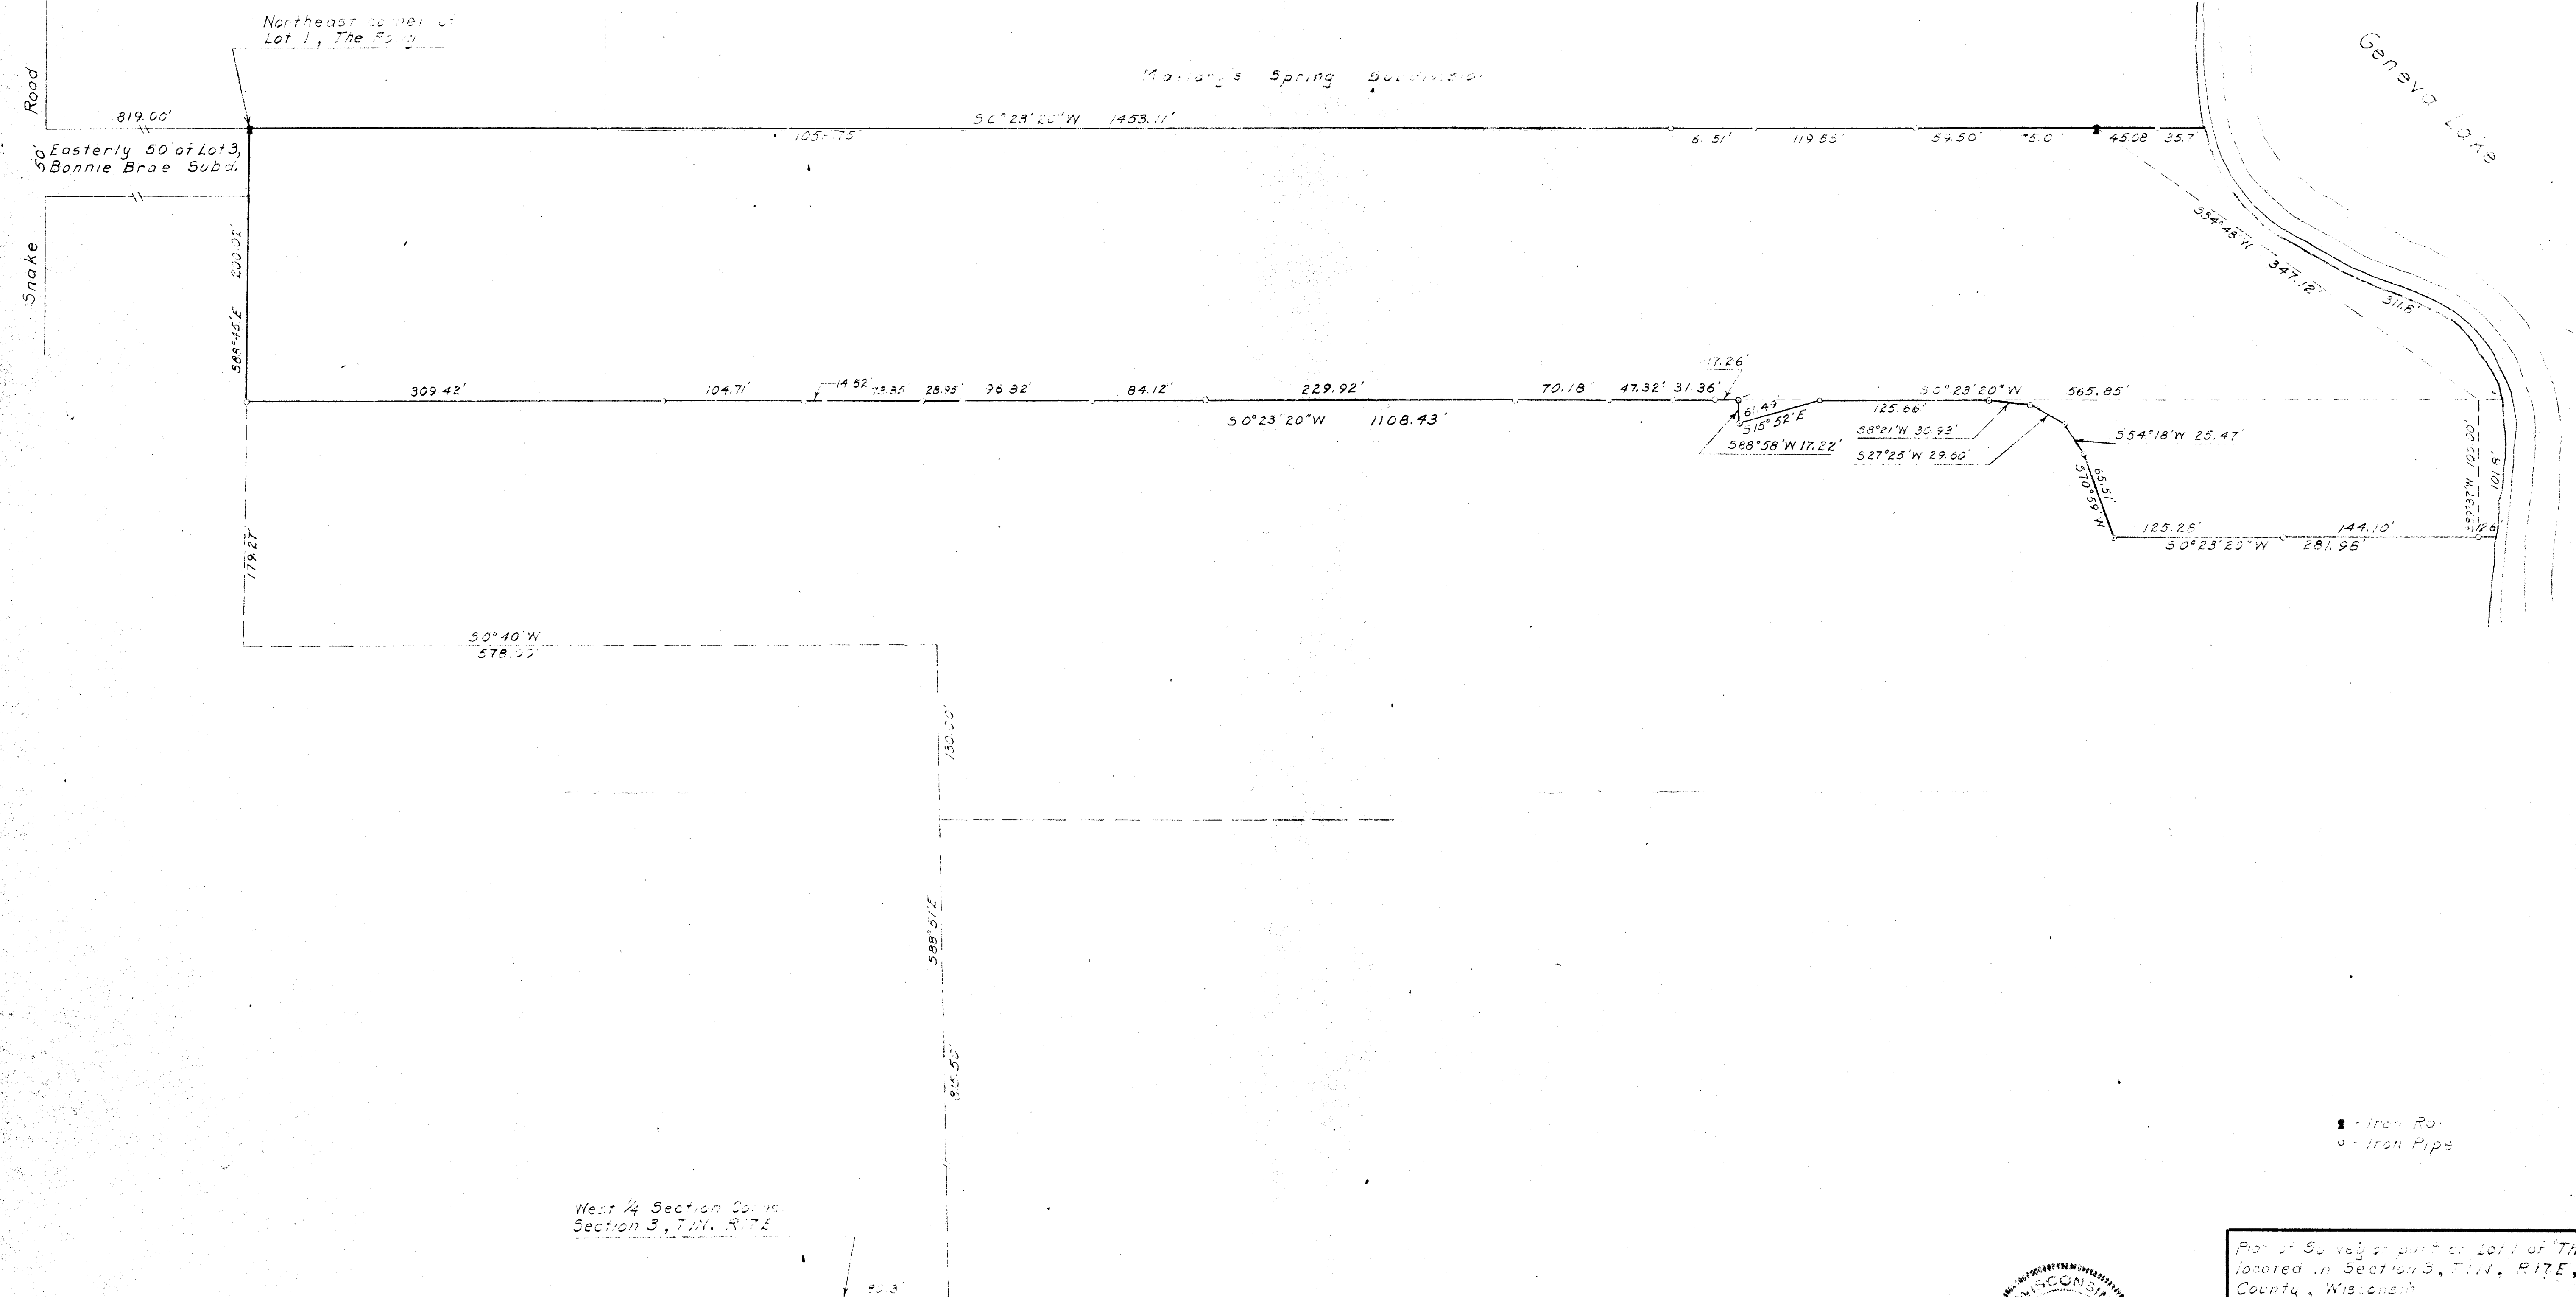


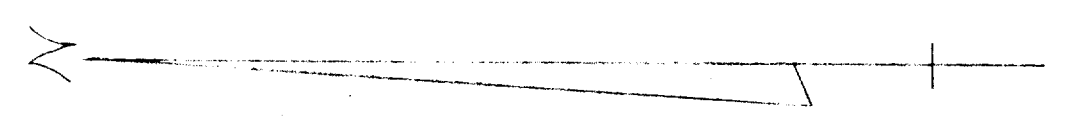

• Iron Rod
○ Iron Pipe

West 1/4 Section Corner
Section 3, T.11N., R.17E.

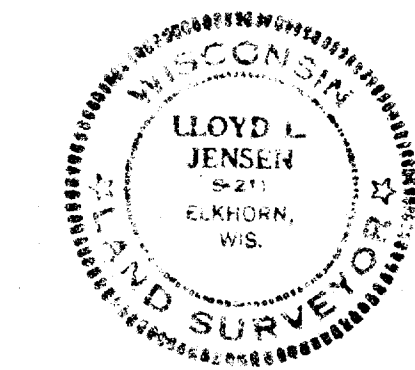

Part of 50' wide part of Lot 1 of 'The Folly', located in Section 3, T.11N., R.17E., Walworth County, Wisconsin		
DRAWN BY H. Kolb	JENSEN & JOHNSON CIVIL ENGINEERS ELKHORN, WIS.	SCALE 1" = 60'
CHECKED BY H. L. J.		REVISED
APPROVED BY <i>Lloyd L. Jensen</i>		SHEET NO. OF
DATE Oct. 1960		

EF-15A, 58

117-1952