


GENEVA LAKE

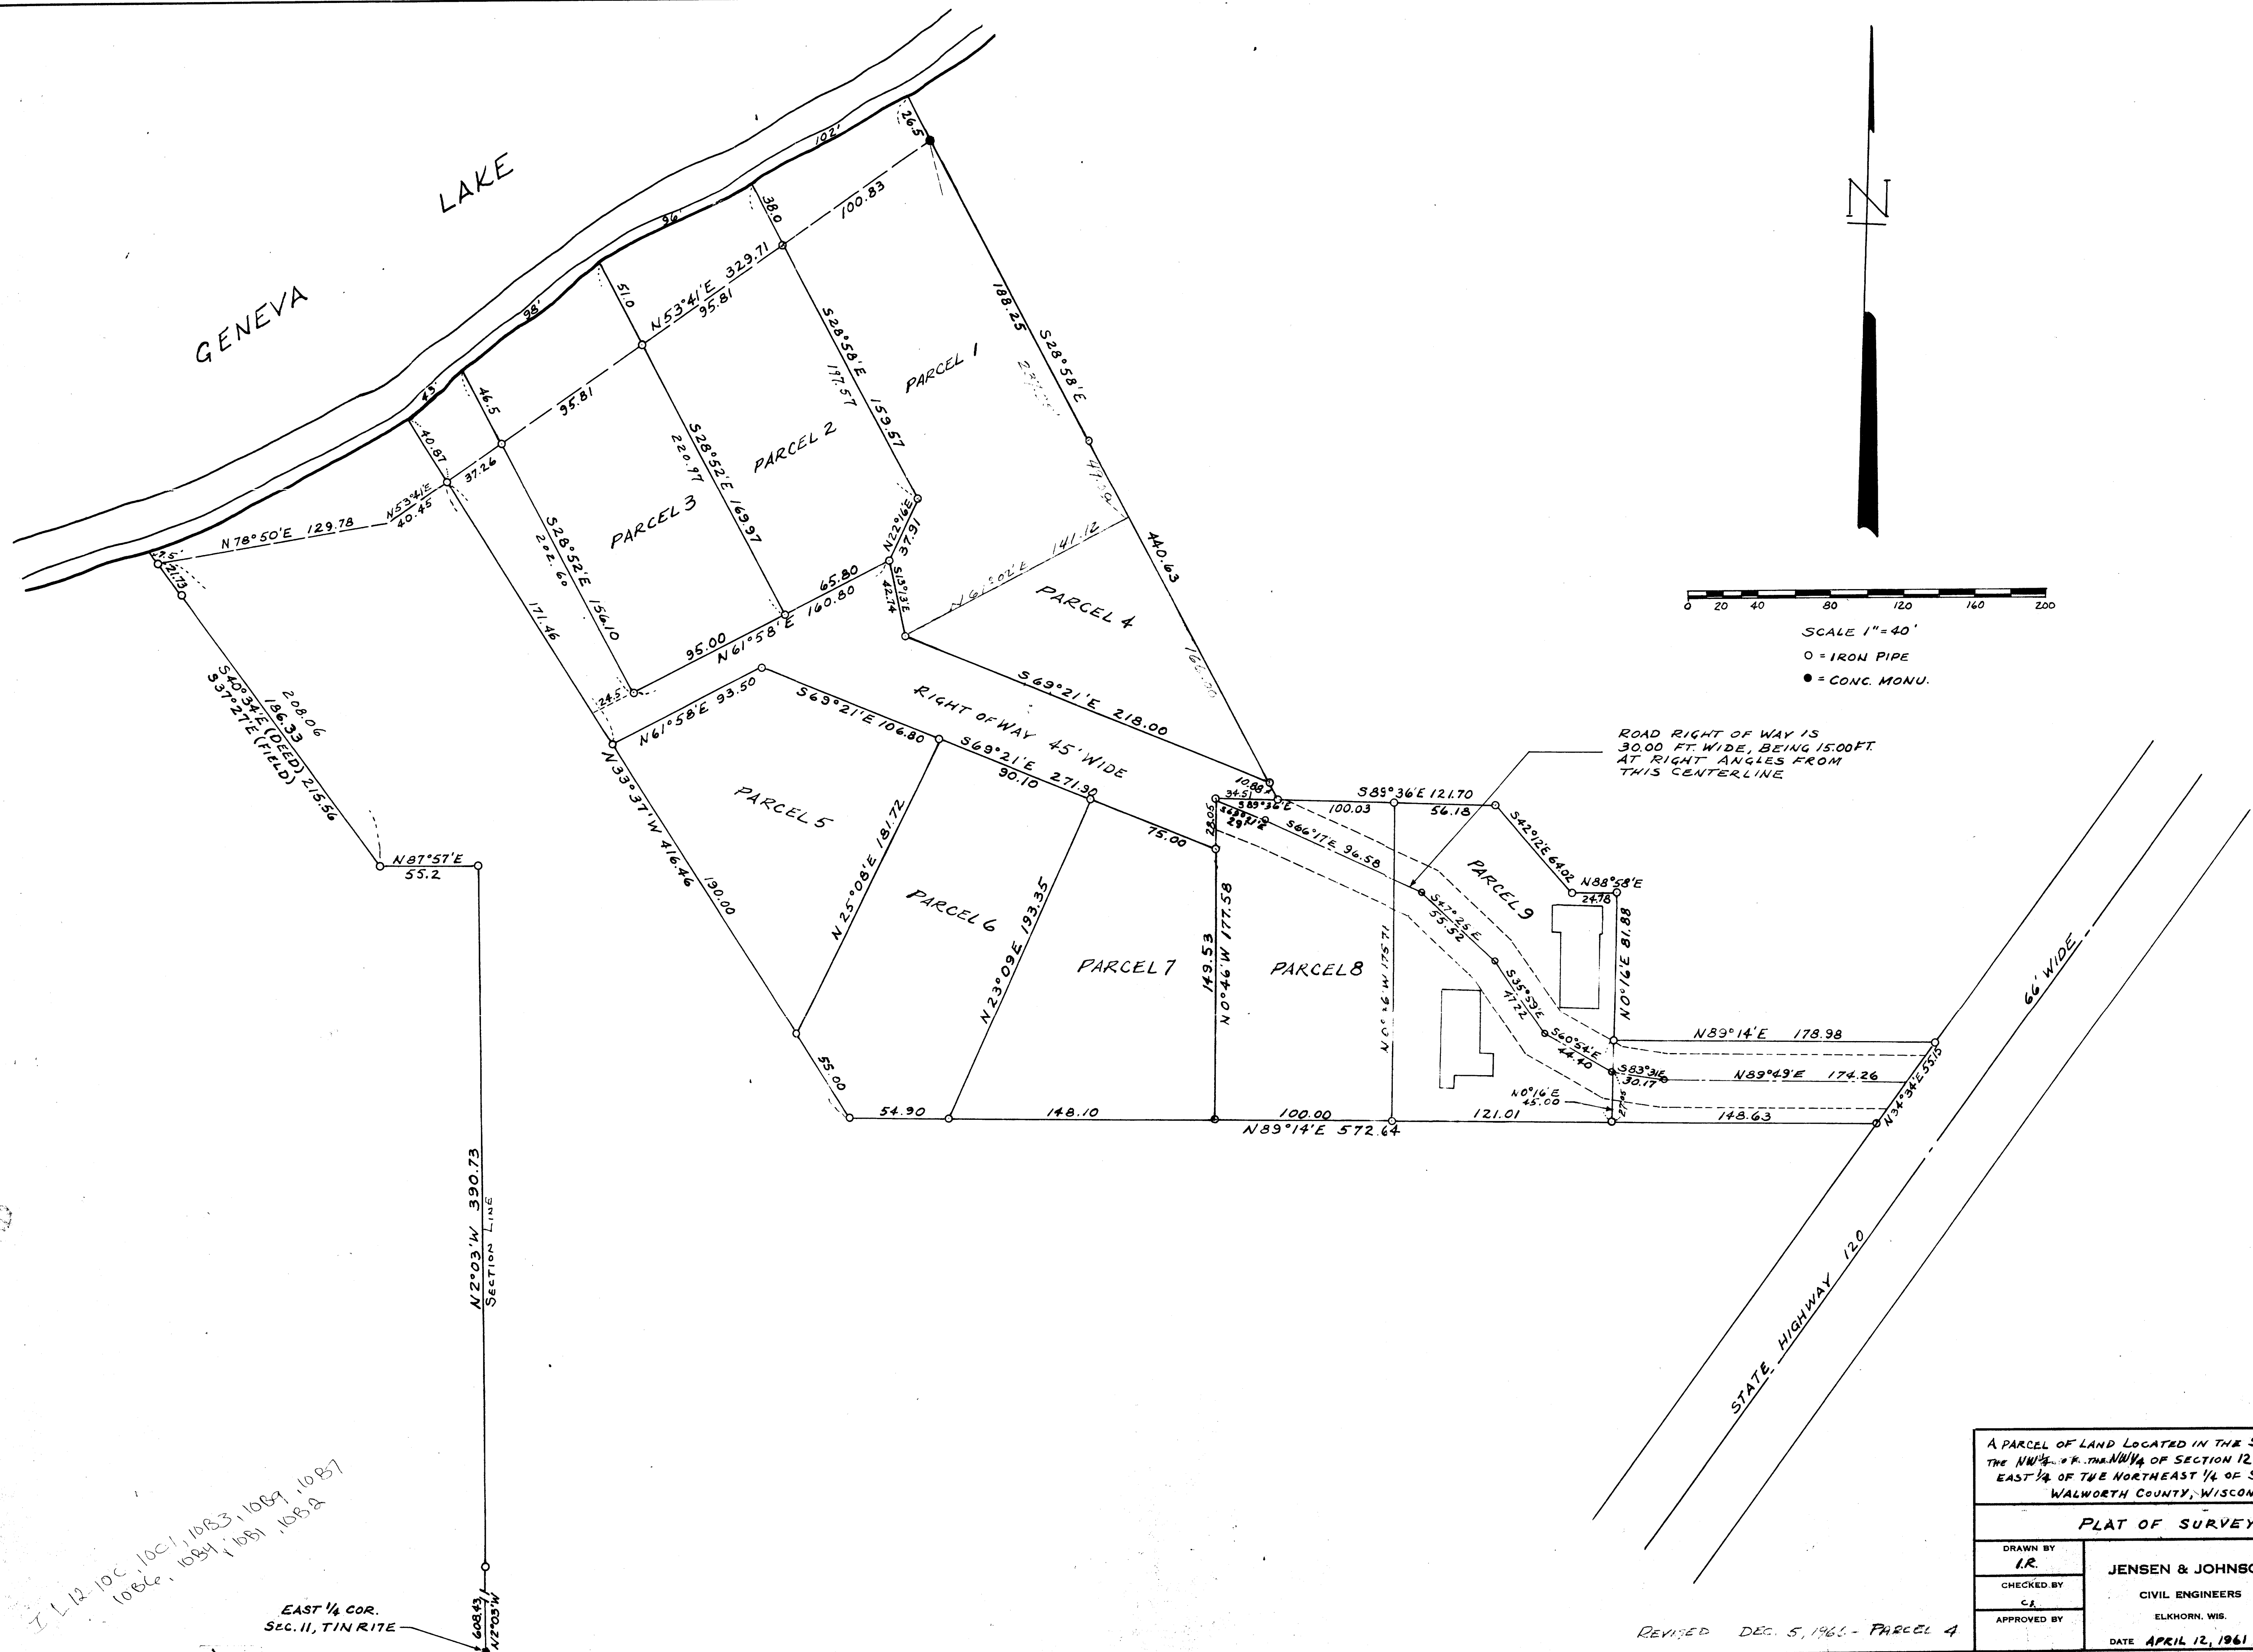

SCALE 1" = 40'
 O = IRON PIPE
 ● = CONC. MONU.



ROAD RIGHT OF WAY IS
 30.00 FT. WIDE, BEING 15.00 FT.
 AT RIGHT ANGLES FROM
 THIS CENTERLINE

STATE HIGHWAY 120
 66' WIDE

T 12-10C, 10C1, 10B3, 10B7, 10B7
 10B6, 10B4, 10B1, 10B2

EAST 1/4 COR.
 SEC. 11, T1N R1E

A PARCEL OF LAND LOCATED IN THE SW 1/4 OF THE NW 1/4 AND THE NW 1/4 OF THE NW 1/4 OF SECTION 12, AND THE SOUTH-EAST 1/4 OF THE NORTHEAST 1/4 OF SECTION 11, OF T1N R1E WALWORTH COUNTY, WISCONSIN.		
PLAT OF SURVEY		
DRAWN BY I.R.	JENSEN & JOHNSON CIVIL ENGINEERS ELKHORN, WIS. DATE APRIL 12, 1961	SCALE: 1" = 40'
CHECKED BY C.J.		REVISED
APPROVED BY		SHEET NO. 1 OF 1

REVISED DEC. 5, 1965 - PARCEL 4