


WALTER E. HULB
REGISTERED PROFESSIONAL LAND SURVEYOR
LAKE GENEVA, WISCONSIN

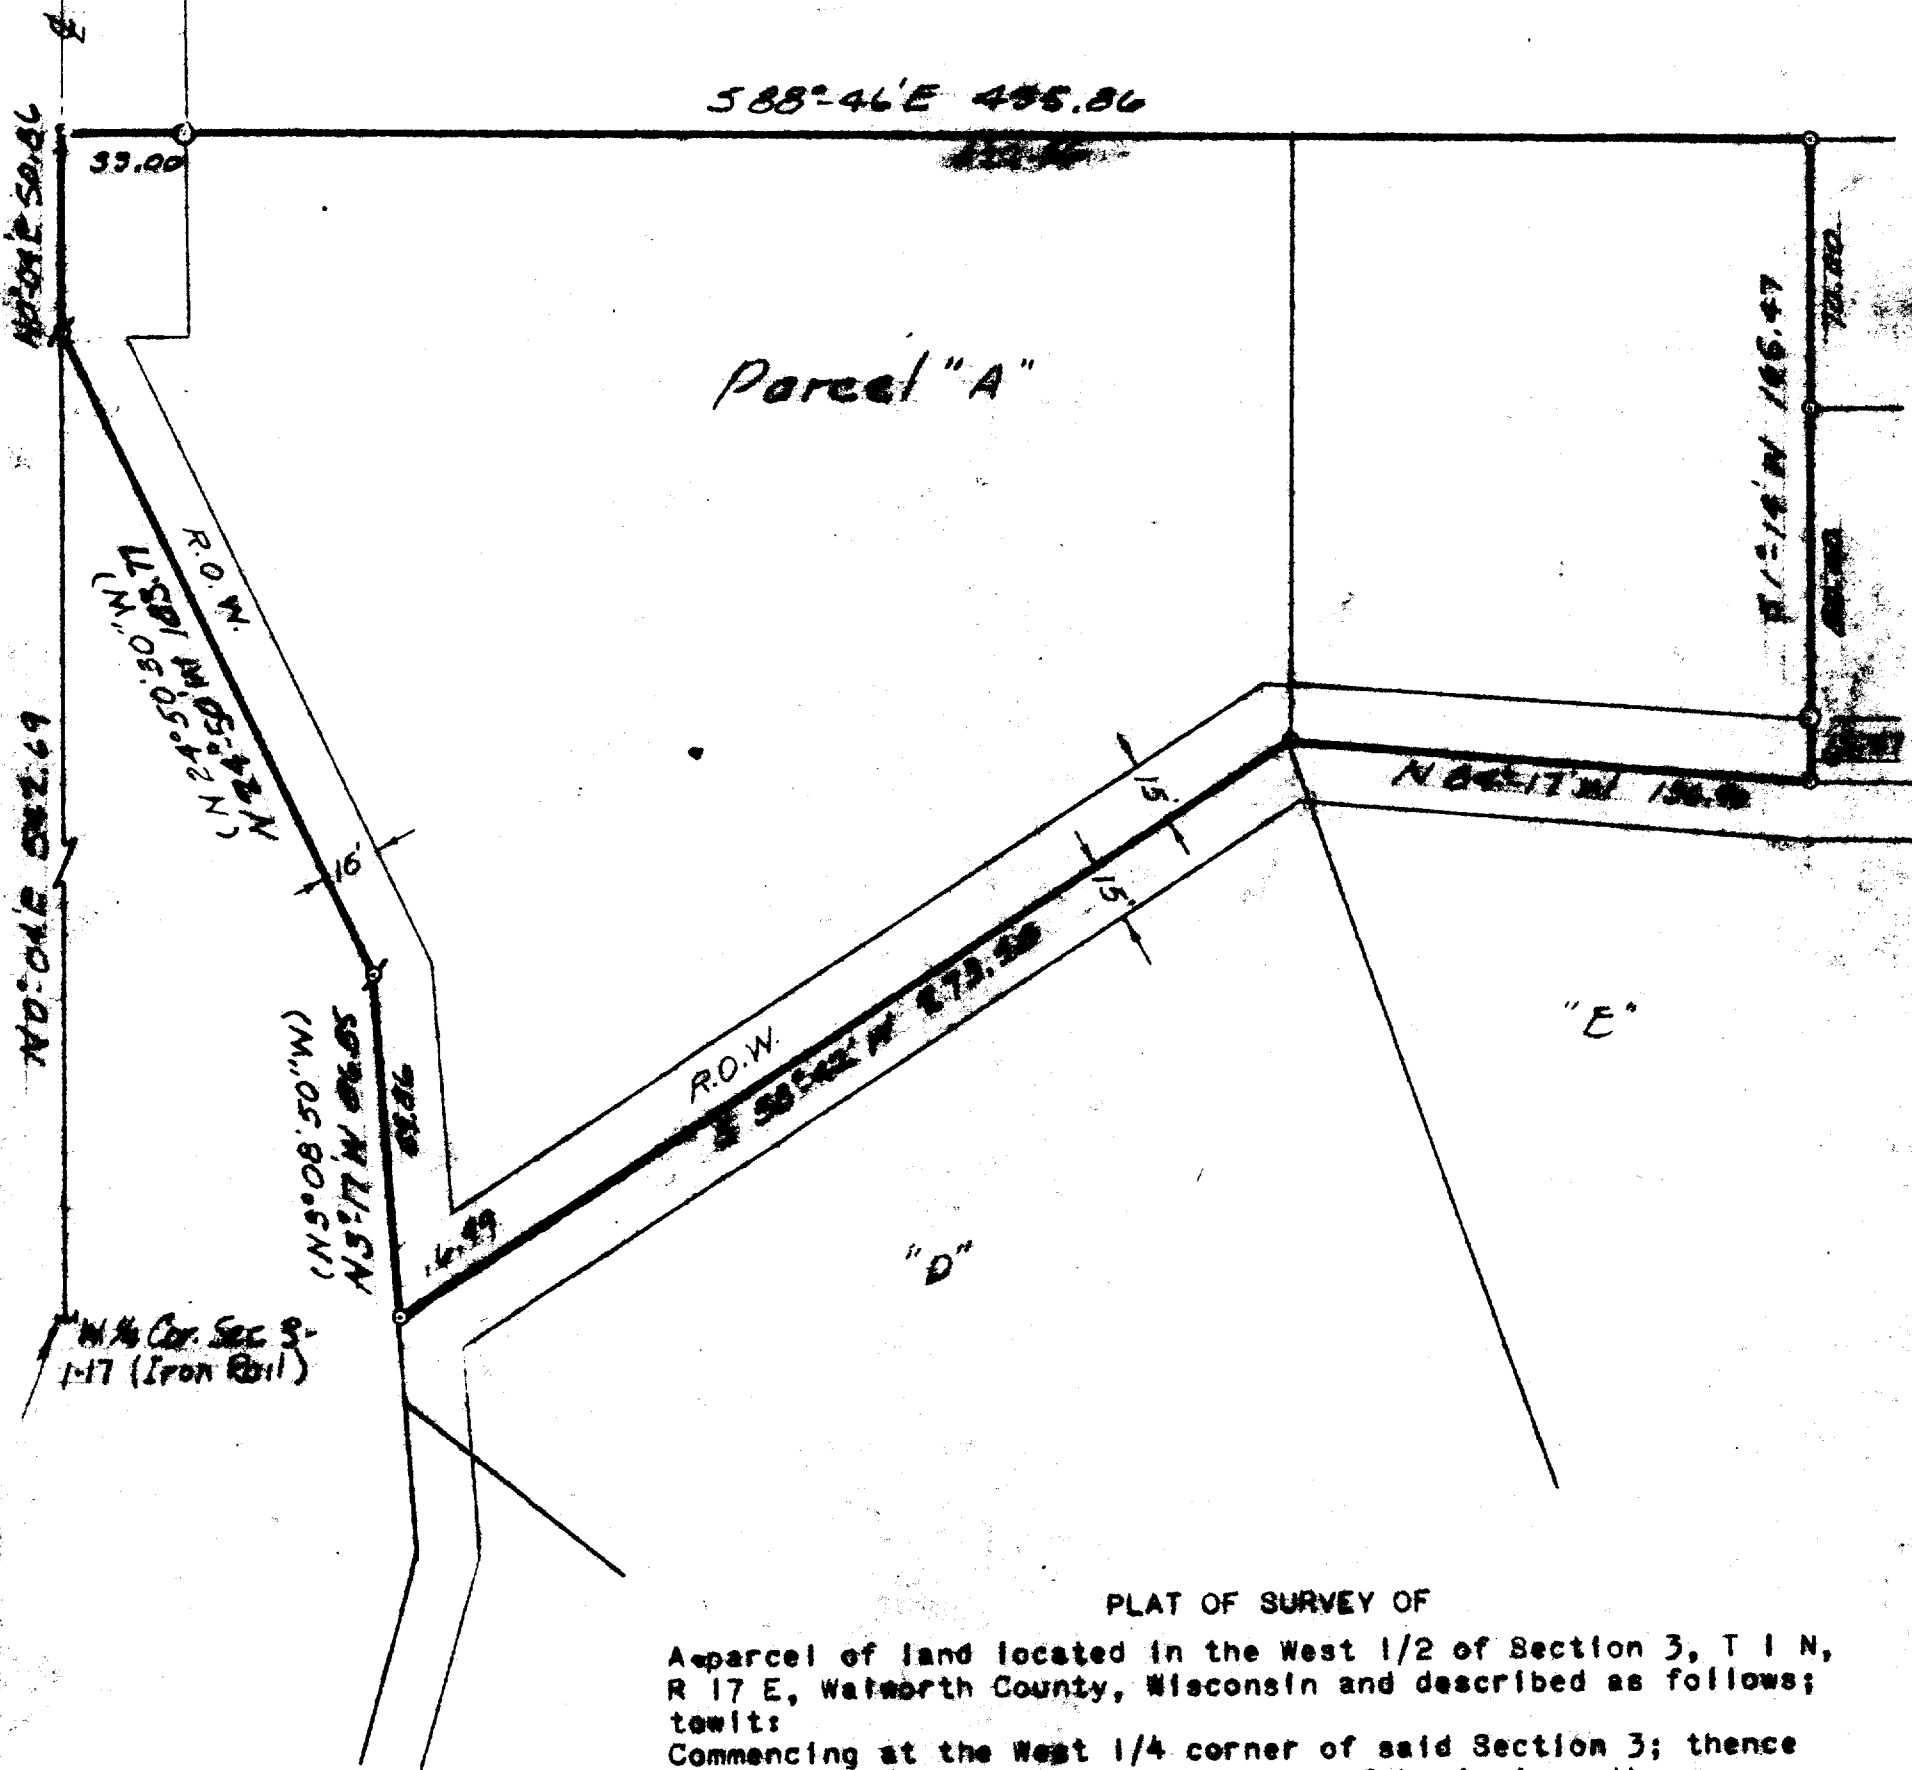

PLAT OF SURVEY OF

A parcel of land located in the West 1/2 of Section 3, T 1 N, R 17 E, Watworth County, Wisconsin and described as follows;
to-wit:

Commencing at the West 1/4 corner of said Section 3; thence N 0°04' E 542.69 feet to the place of beginning; thence continue N 0°04' E 50.86 feet; thence S 88°46' E 455.86 feet; thence S 1°14' W 165.47 feet; thence N 84°17' W 136.90 feet; thence S 58°42' W 273.58 feet; thence N 3°17' W 86.85 feet; thence N 24°50' W 183.77 feet to the place of beginning. Containing 2.04 acres.



I, HAROLD H. KOLS, DO HEREBY CERTIFY THAT I HAVE SURVEYED THE PROPERTY HEREON DESCRIBED ACCORDING TO THE OFFICIAL RECORDS, AND THAT THE PLAT HEREON IS A CORRECT REPRESENTATION OF THE LOT LINES.

Harold H. Kolt
 HAROLD H. KOLT
 WISCONSIN REGISTERED LAND SURVEYOR, S-187
 DATE May 18, 1967

SCALE: 1"=50'
LEGEND

- S - IRON PIPE FOUND
 O - IRON PIPE PLACED
 ● - CONCRETE MONUMENT
 X - SPIRE

() - Recorded distance or bearing
R.O.W. - Right-of-Way

BB-1C2
+P4 123.6A1

My
part of
R/W over rd parcel

112-197