

— WORK ORDERED BY —  
BARB HIFFMAN  
N1715 HILLSIDE  
LAEK GENEVA, WI 53147


**FARRIS, HANSEN & ASSOCIATES, INC.**  
ENGINEERING — ARCHITECTURE — SURVEYING  
7 RIDGWAY COURT P.O. BOX 437  
ELKHORN, WISCONSIN 53121  
OFFICE: (262) 723-2098 FAX: (262) 723-5886

REVISION

PROJECT NO.  
5681

DATE  
06-26-01

SHEET NO.  
1 OF 1

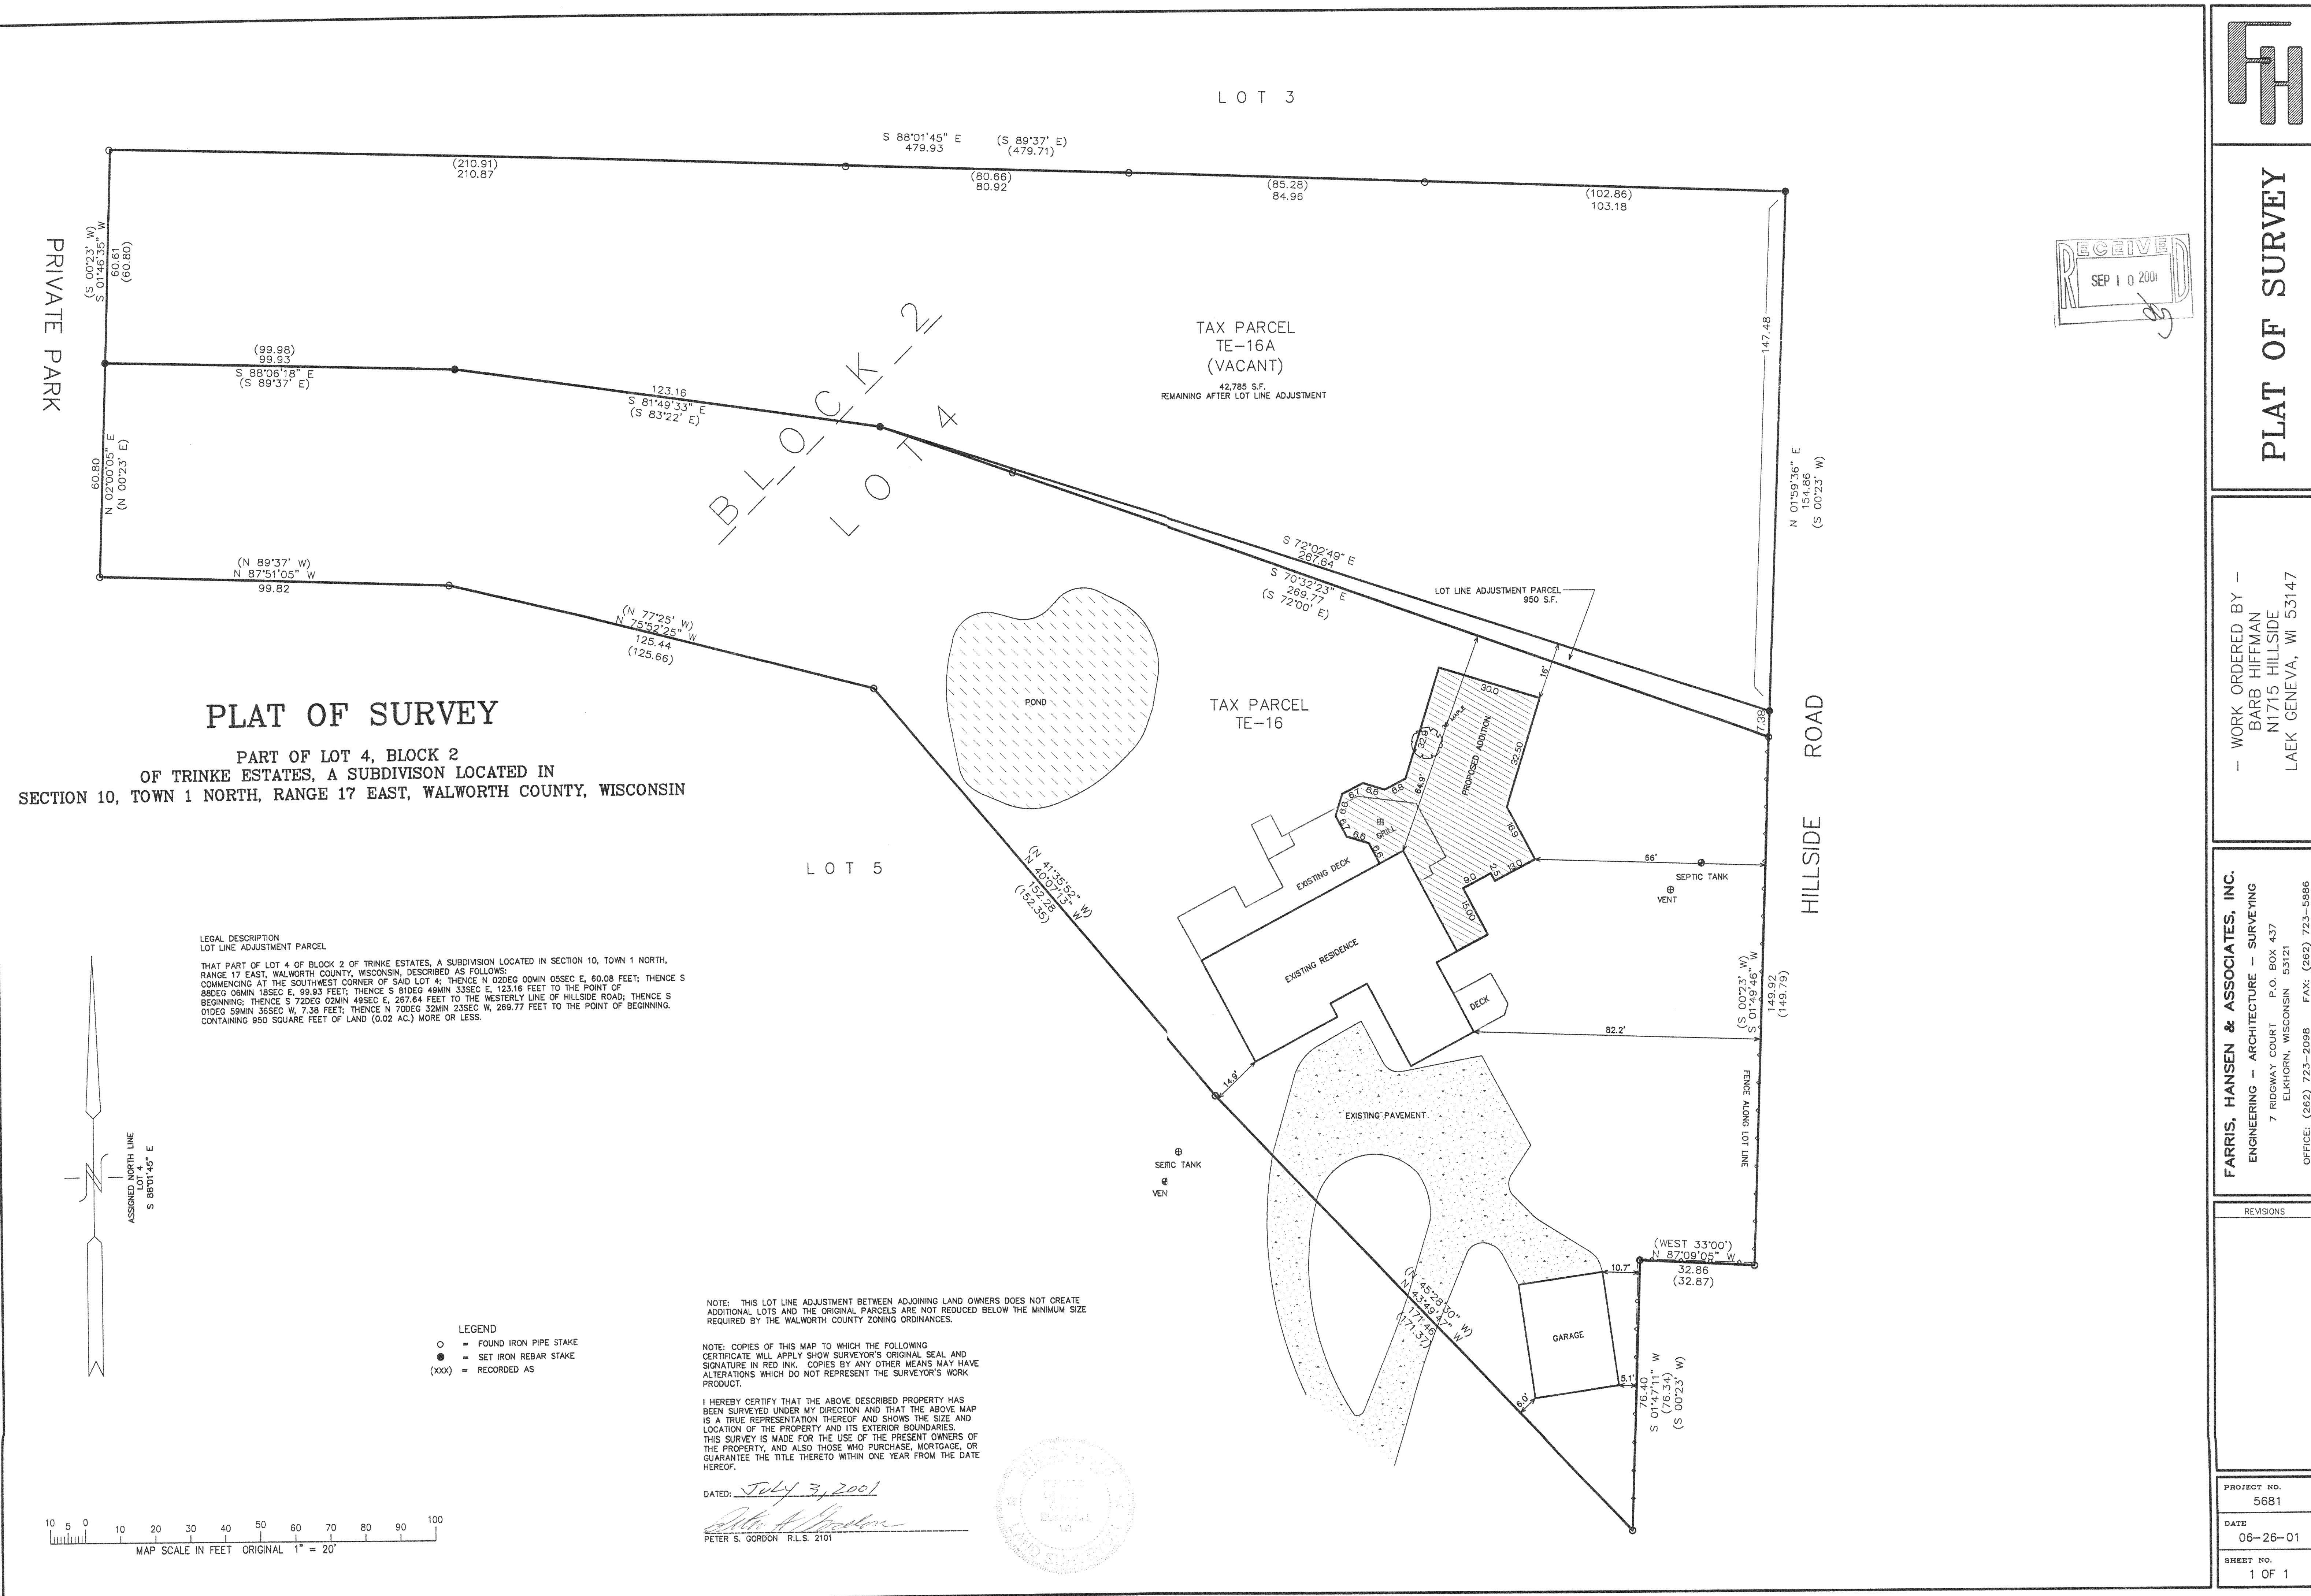

ITE-16A

117-2828