

ABERNATHY and ASSOCIATES

Kenneth B. Abernathy Jr.

Wisconsin Registered Land Surveyor S-1594



Rt. 3, Box 273
Elkhorn, Wisconsin 53121
Phone: (414) 723-4260 (office)
(414) 723-7209 (FAX)

PLAT OF SURVEY

LOT 1 OF CERTIFIED SURVEY MAP NUMBER 1167 LOCATED
IN LINNWOOD SUBDIVISION, IN PART OF THE WEST 1/2
OF THE NORTHEAST 1/4 OF SECTION 15, TOWN 1 NORTH,
RANGE 17 EAST, LINN TOWNSHIP, WALWORTH COUNTY,
WISCONSIN.

ORDERED BY:
ERIC GOSTOMSKI
PREMIER HOMES OF ELKHORN
27 S. BROAD STREET
ELKHORN, WI 53121


OWNERS:
WILLIAM B. FISCHER TRUST DATED 1-23-88
VICKI CORCORAN FISCHER TRUST DATED 1-23-88

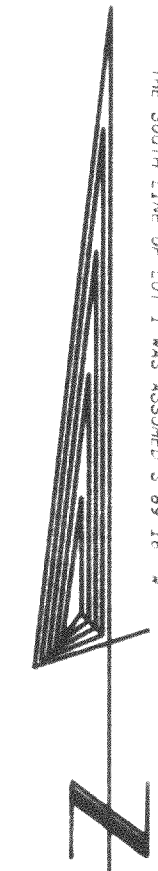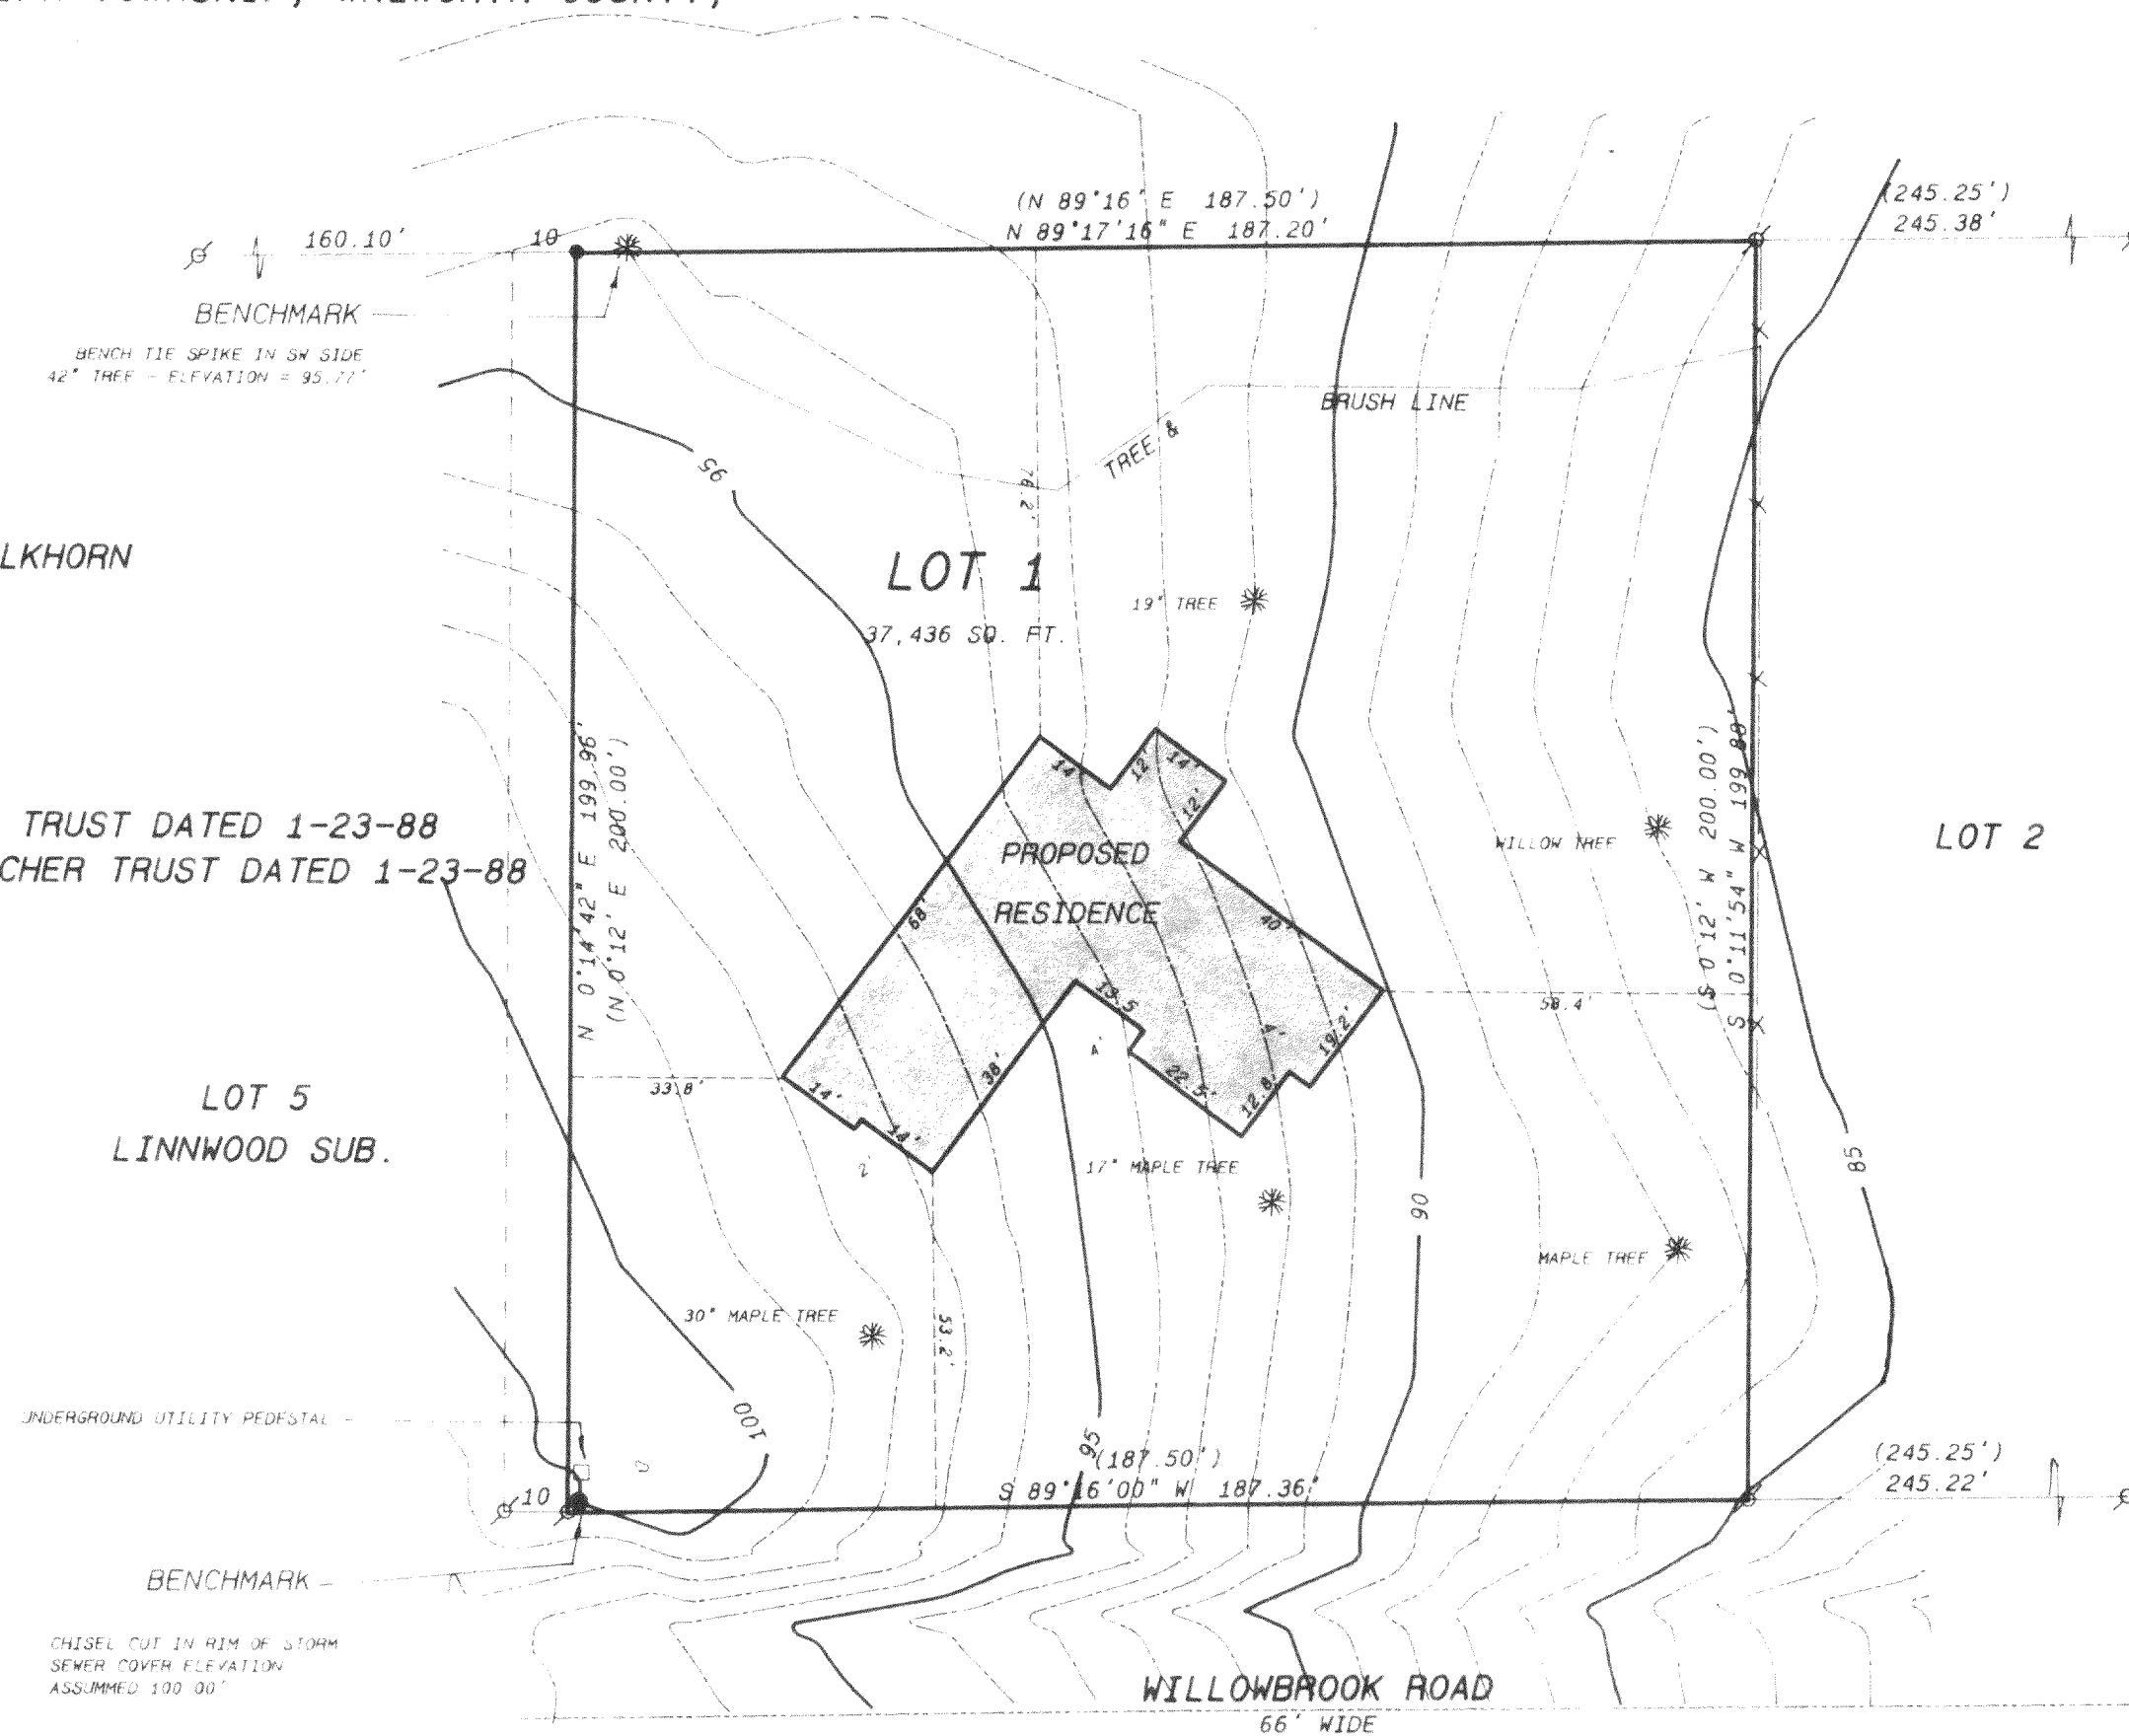


SCALE: 1 INCH = 30 FEET

Legend

- FOUND IRON PIPE
- FOUND IRON ROD
- FOUND BRASS CAPPED MONUMENT
- ✱ FOUND CONCRETE MONUMENT
- ✱ CHISEL CUT IN CONCRETE
- SET IRON ROD, 24" LONG, WEIGHING 1.5 LBS., LINEAL FT. 1.34" DIA.
- SET IRON ROD, 30" LONG, WEIGHING 4.5 LBS., LINEAL FT. 1.11 16" DIA.
- (XX) RECORDED AS DIMENSION
- EXISTING FENCE

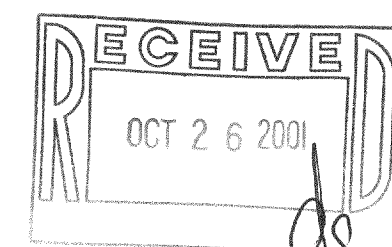

SCALE: 1" 30 FEET

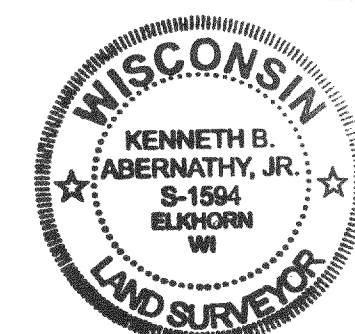

REVISED SEPTEMBER 26, 2001 TO SHOW PROPOSED RESIDENCE

I, the undersigned, certify that the above described property has been surveyed by me or under my direction and that the above map is a true and accurate representation and shows the size and location of the property, its location in relation to the location of all visible structures and dimensions of all existing buildings, thereon, boundary lines, apparent easements, easements and other encroachments, if any.

I, the undersigned, warrant for the use of the present owners of the property, and to those who purchase hereafter, on the date of the recording of this map, with the exception of the above stated, that the above map is a true and accurate representation of the property.

Kenneth B. Abernathy, Jr.
KENNETH B. ABERNATHY, JR.
WISCONSIN REGISTERED LAND SURVEYOR,
S-1594

Date SEPT. 6, 2001 Job No. 01-804

IA 1167-11

117-2075