


PLAT OF SURVEY

A PORTION OF LOT 1 OF CERTIFIED SURVEY MAP NO. 1740, LOCATED IN THE SOUTHEAST 1/4 OF THE NORTHEAST 1/4 AND THE NORTHEAST 1/4 OF THE SOUTHEAST 1/4 OF SECTION 5, TOWN 1 NORTH, RANGE 17 EAST, LINN TOWNSHIP, WALWORTH COUNTY, WISCONSIN.

LOT 1  
C.S.M. 2217

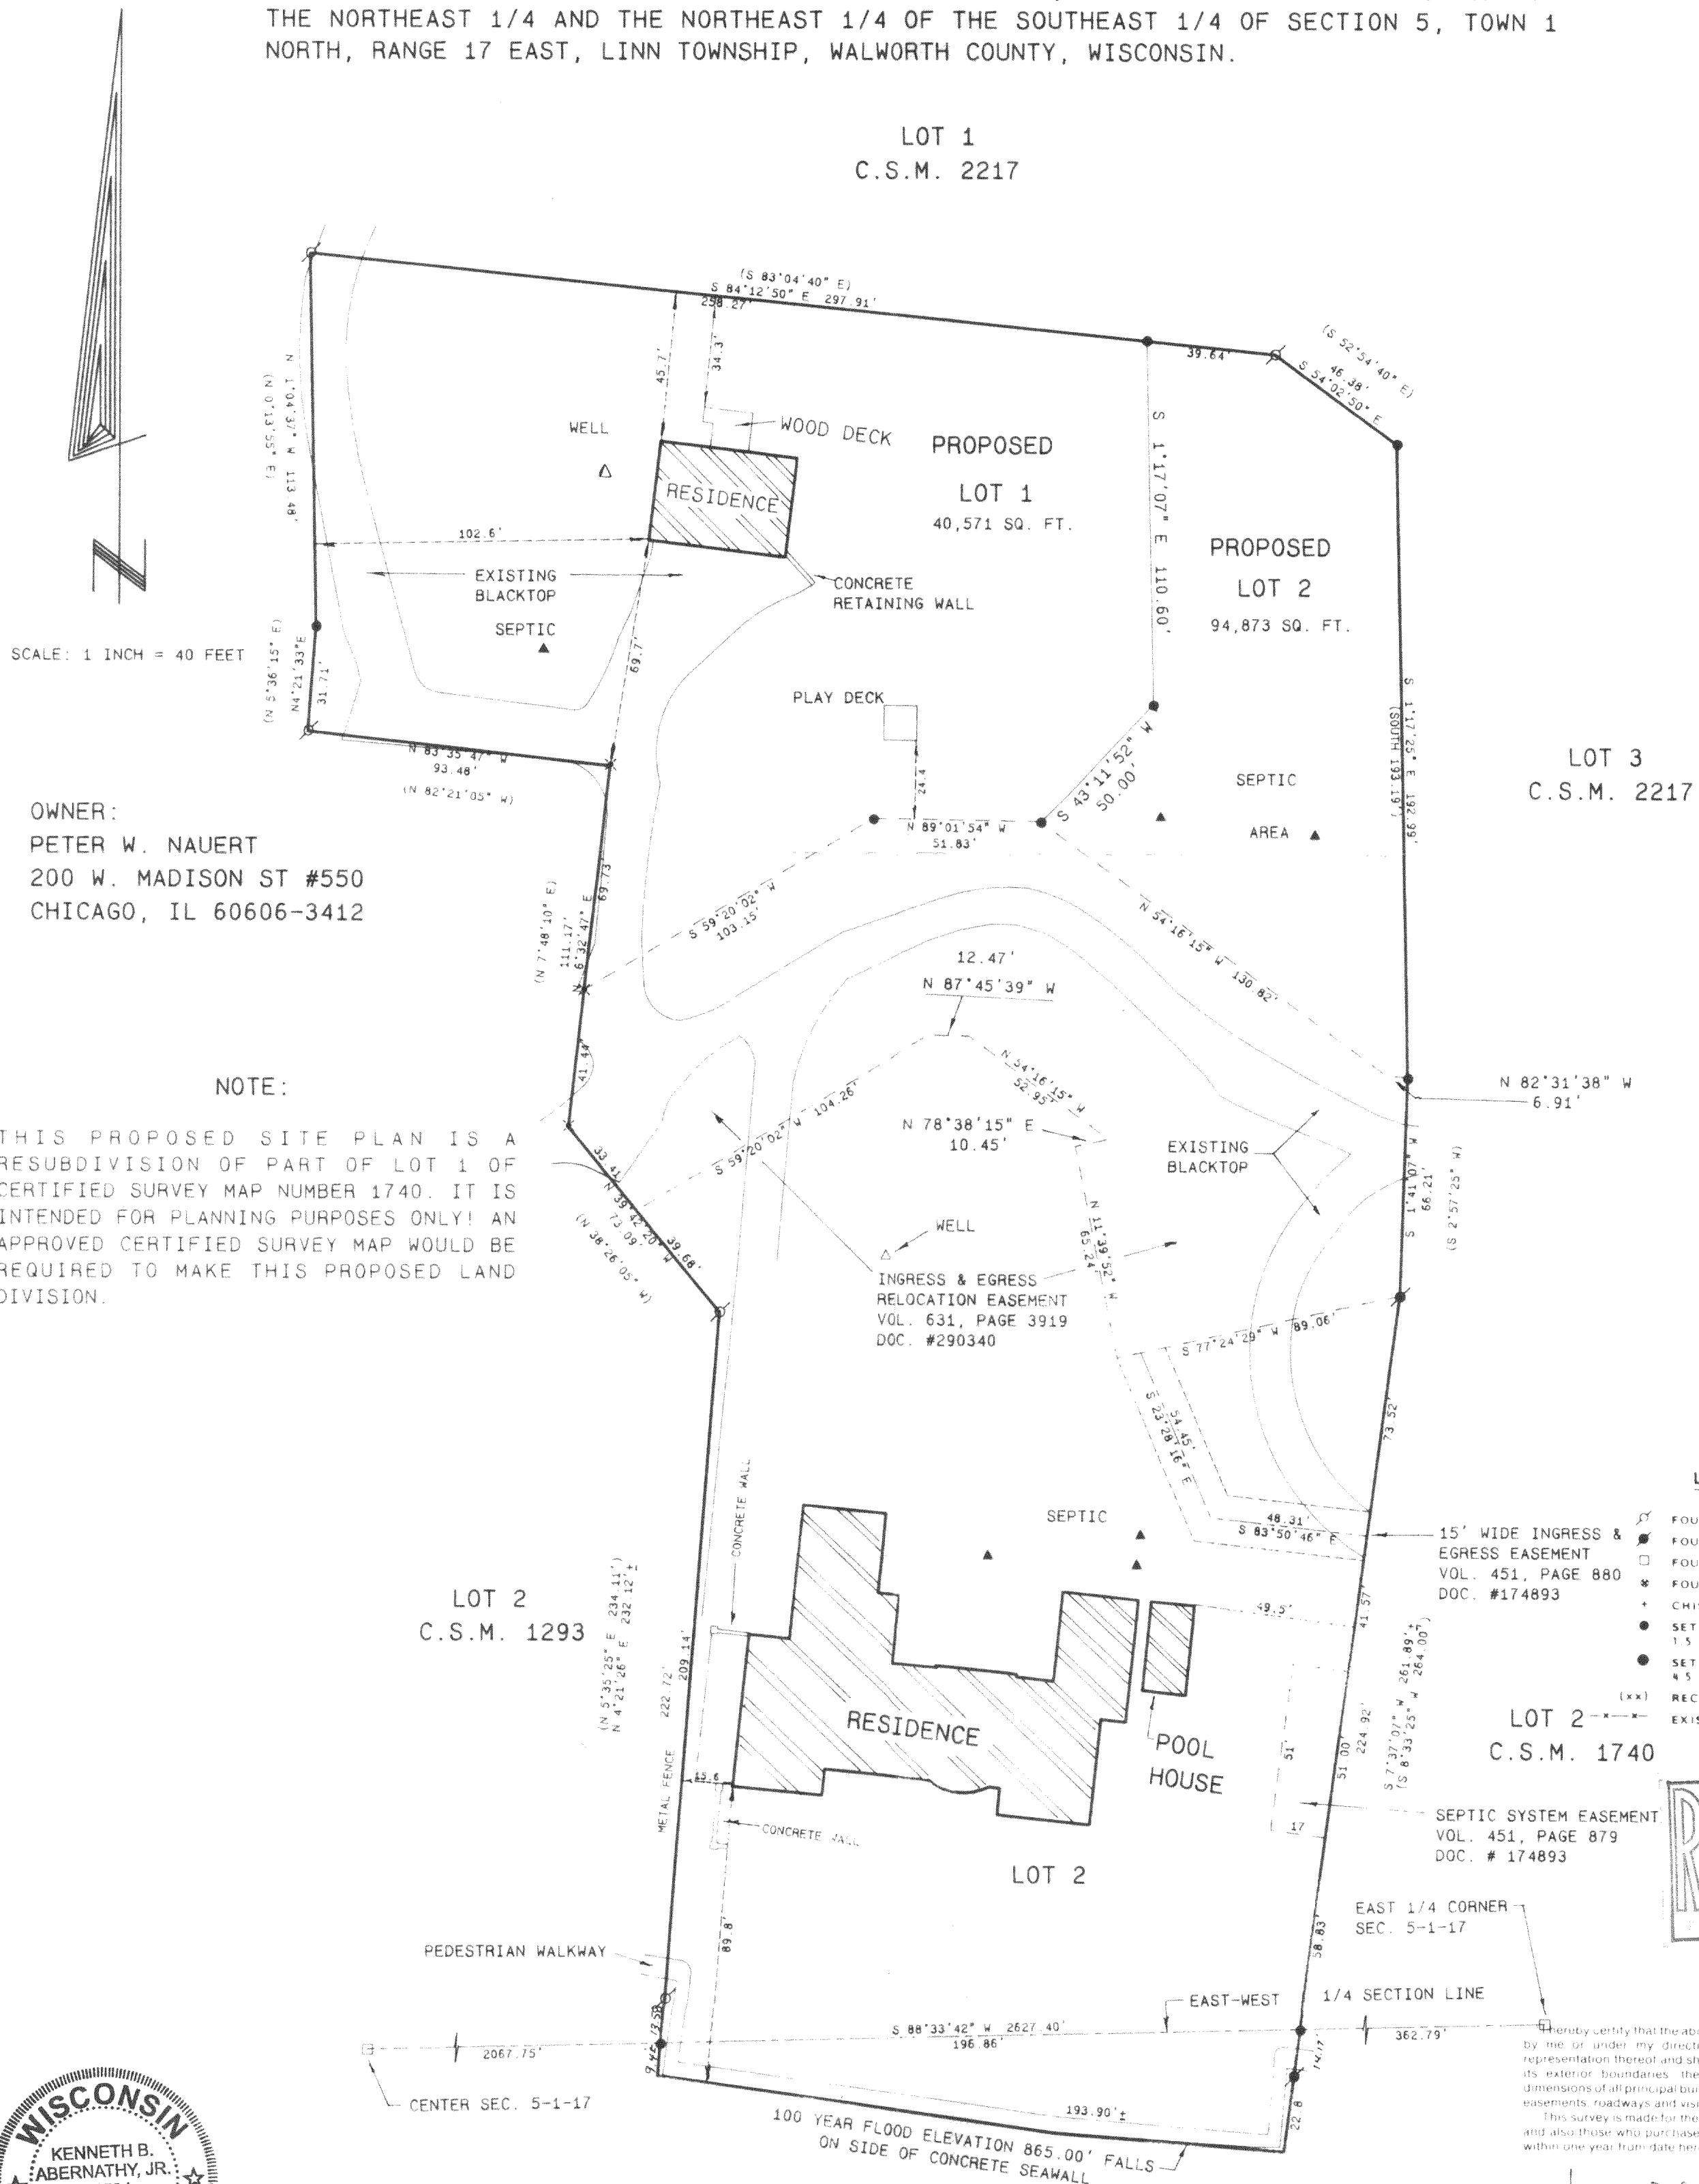

Kenneth B. Abernathy, Jr.  
WISCONSIN REGISTERED LAND SURVEYOR,  
S-1594

Date: 7-11-2002 Job No. 98-212

117-2242