


HAROLD H. KOLB

REGISTERED PROFESSIONAL LAND SURVEYOR
LAKE GENEVA, WISCONSIN

PLAT OF SURVEY

and proposed location of house
on Lot 6, Linwood, a subdivision
located in T14, R17, W1,
Washington County, Wisconsin.

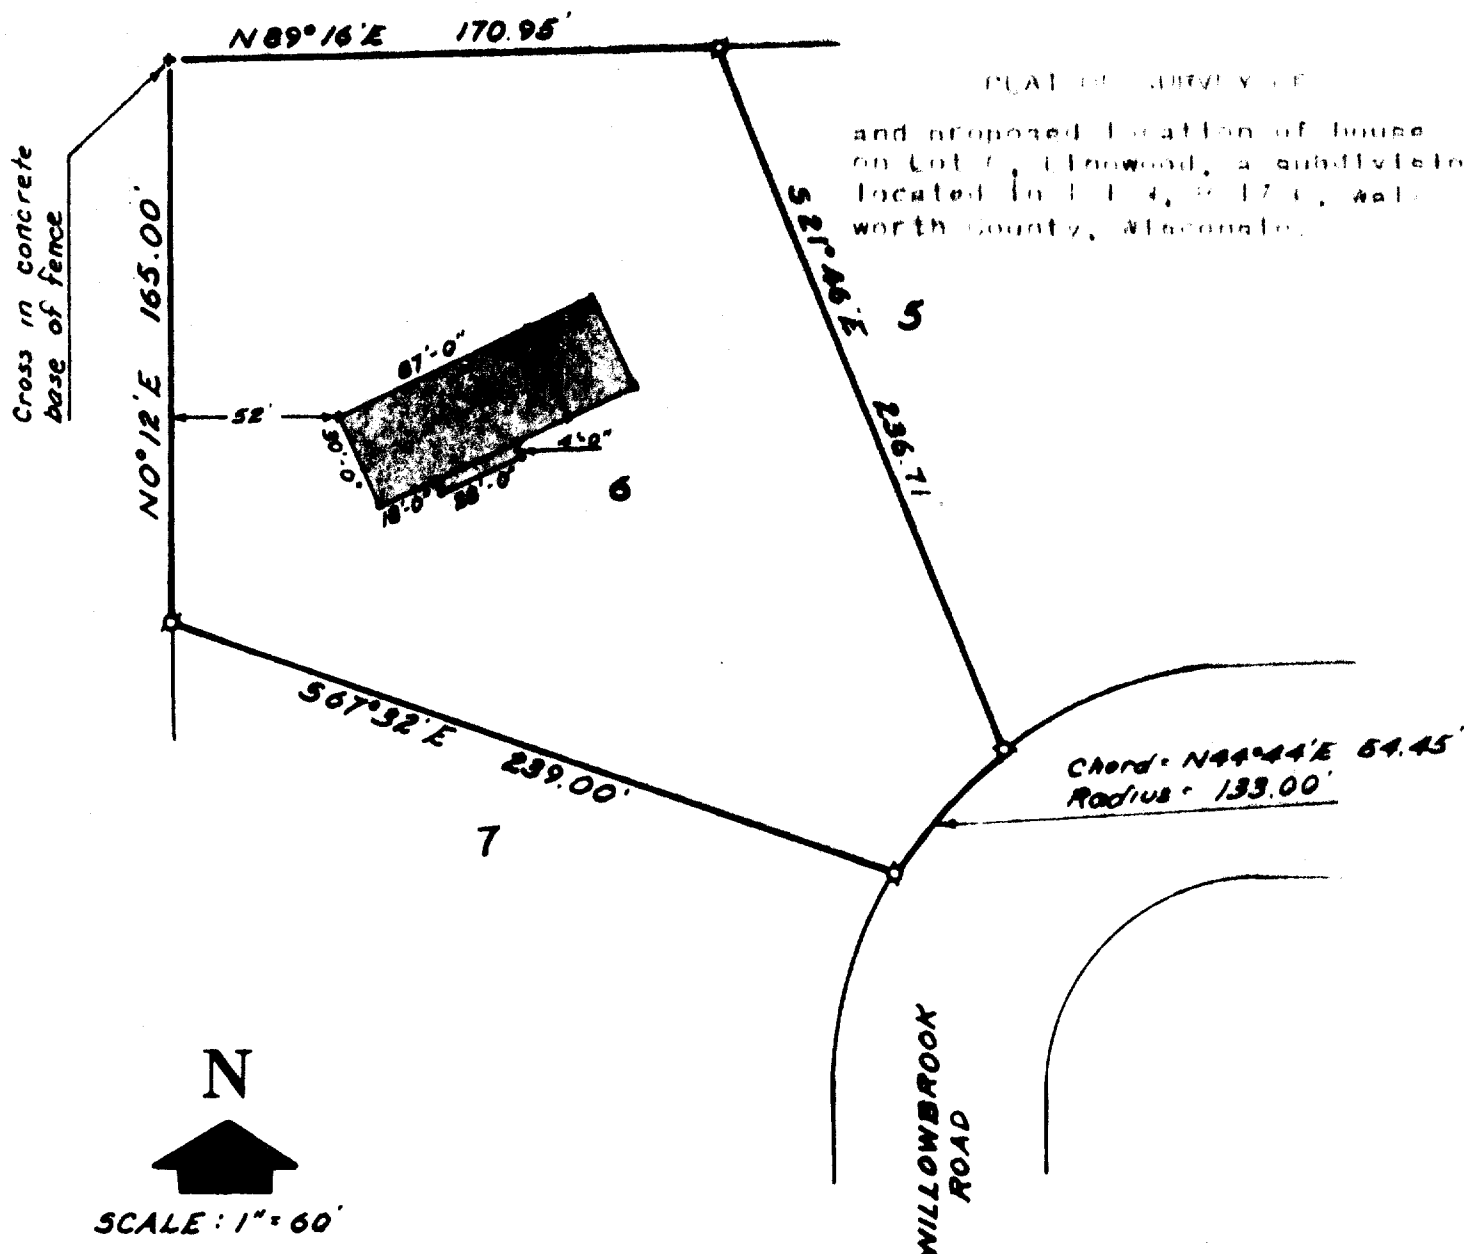

N

SCALE: 1" = 60'

LEGEND

- ⊗ - IRON ROD FOUND
- - IRON PIPE PLACED
- - CONCRETE MONUMENT
- - WOOD STAKE



I, HAROLD H. KOLB, DO HEREBY CERTIFY THAT I HAVE
SURVEYED THE PROPERTY HEREON DESCRIBED ACCORDING
TO THE OFFICIAL RECORDS, AND THAT THE PLAT HEREON
IS A CORRECT REPRESENTATION OF THE LOT LINES.

Harold H. Kolb

HAROLD H. KOLB

WISCONSIN REGISTERED LAND SURVEYOR, S-187

DATE March 31, 1969

ILW-6

117-225