


GENEVA LAKE

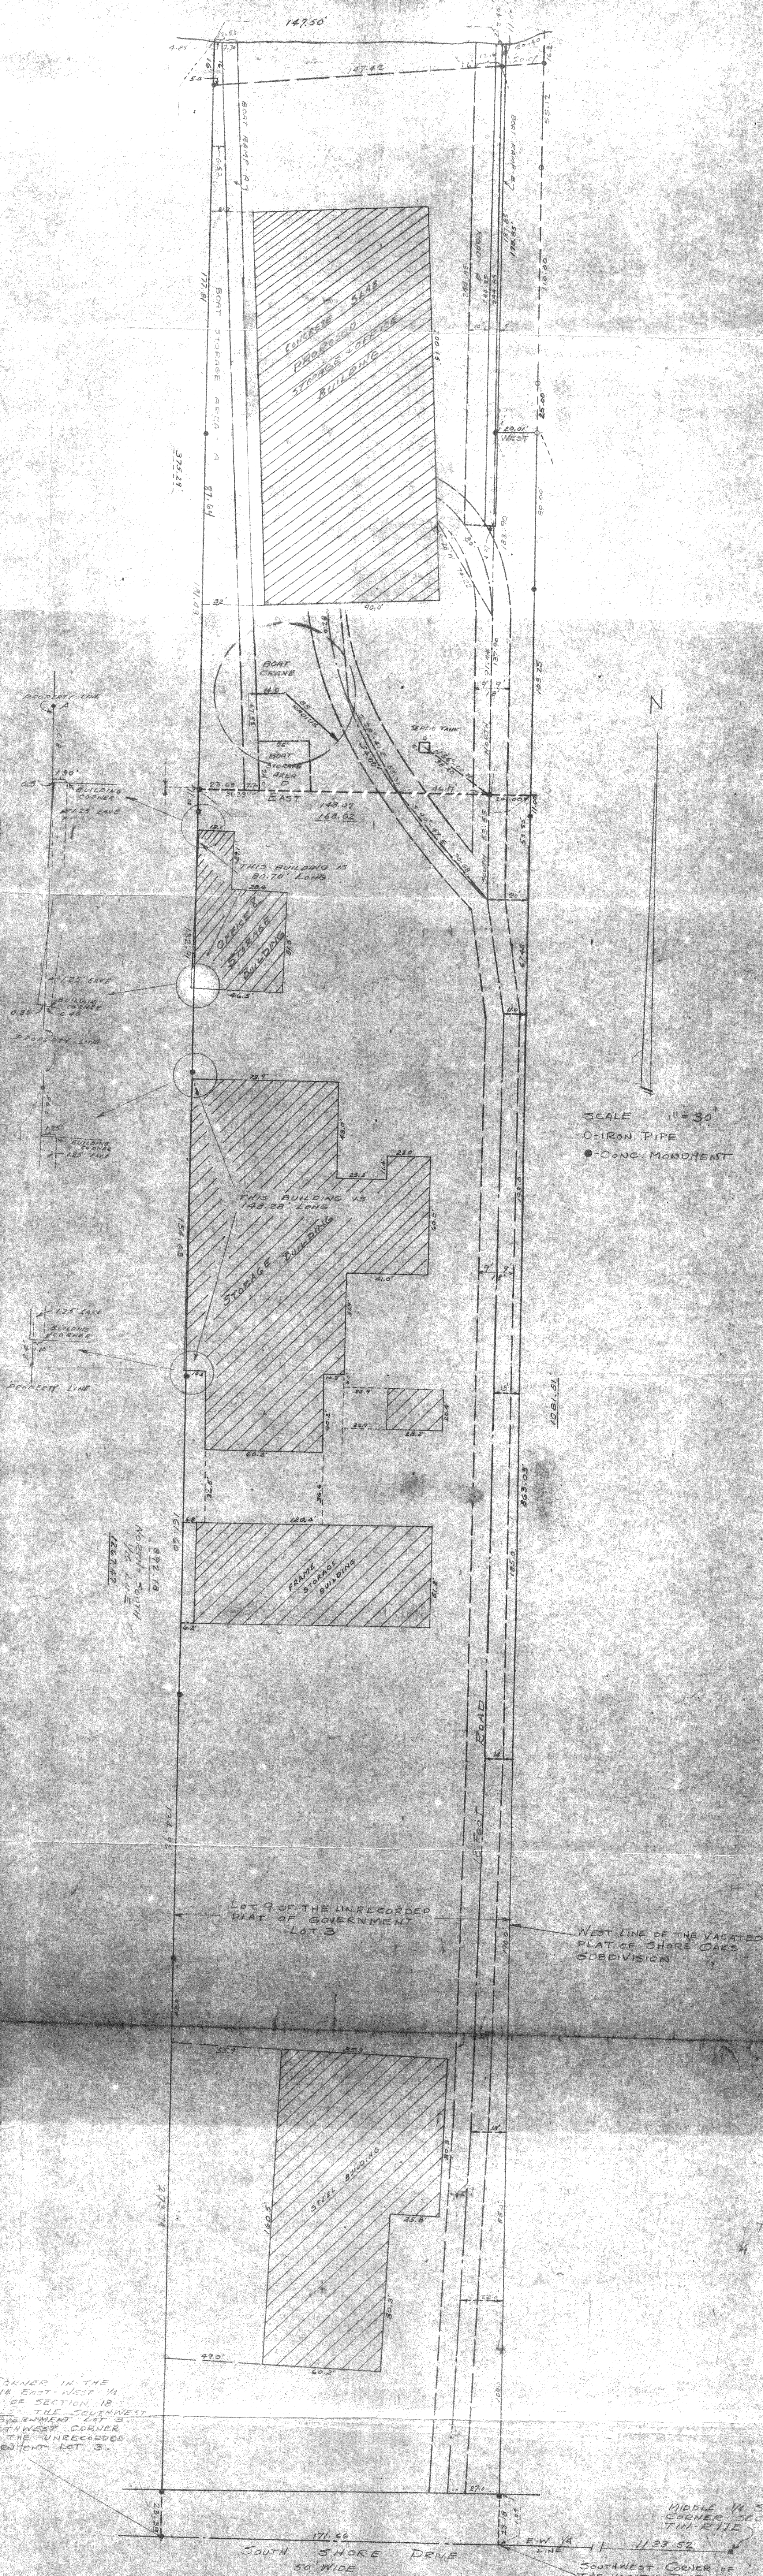

1/4 SECTION CORNER IN THE
WEST 1/2 OF THE EAST-WEST 1/4
SECTION LINE OF SECTION 18
T1N-R17E A1S THE SOUTHWEST
CORNER OF GOVERNMENT LOT 3
ALSO THE SOUTHWEST CORNER
OF LOT 9 OF THE UNRECORDED
DIST. 11 GRANTING TO LOT 3

MIDDLE 1/4 SECTION
CORNER SECTION 14
T1N-R17E

SOUTHWEST CORNER OF
THE VACATED PLAT OF
SHORE OAKES AND THE
SOUTHEAST CORNER
OF LOT 9

PLAT OF SURVEY
LOT 9 OF THE UNRECORDED PLAT
OF GOVERNMENT LOT 3, LOCATED
IN THE NORTHWEST 1/4 OF SECTION
18, T1N. R17E, WALNORTH COUNTY,
WISCONSIN.

August 2, 1966
REVISED DEC. 1967
Lloyd L. Jensen
Walworth County Surveyor

