

# PLAT OF SURVEY


## LOTS 13-15, AND PART OF LOTS 8 & 9, BLOCK 3 OF LAKE VIEW PARK

LOCATED IN THE NE 1/4 OF SECTION 16,  
TOWN 1 NORTH, RANGE 17 EAST,  
WALWORTH COUNTY, WISCONSIN

Lots 13, 14 and 15 in Block 3 of Lake View Park, a subdivision in the Town of Linn, Walworth County, Wisconsin.

Also, a parcel of land in Block 3 of Lake View Park, a subdivision in the Town of Linn, described as follows, to-wit: Beginning at a point on the common boundary of Lots 9 and 10, Block 3 of Lake View Park that is 92 feet Easterly of the Northwest corner of Lot 9, Block 3 Lake View Park; run thence Westerly to the Northwest corner of said Lot 9, Block 3; run thence Southerly 100 feet more or less to the Southwest corner of Lot 8, Block 3, Lake View Park; run thence Easterly 45.25 feet along the common boundary between Lots 7 and 8, Block 3, Lake View Park; run thence in a straight line Northeasterly to the place of beginning.

This

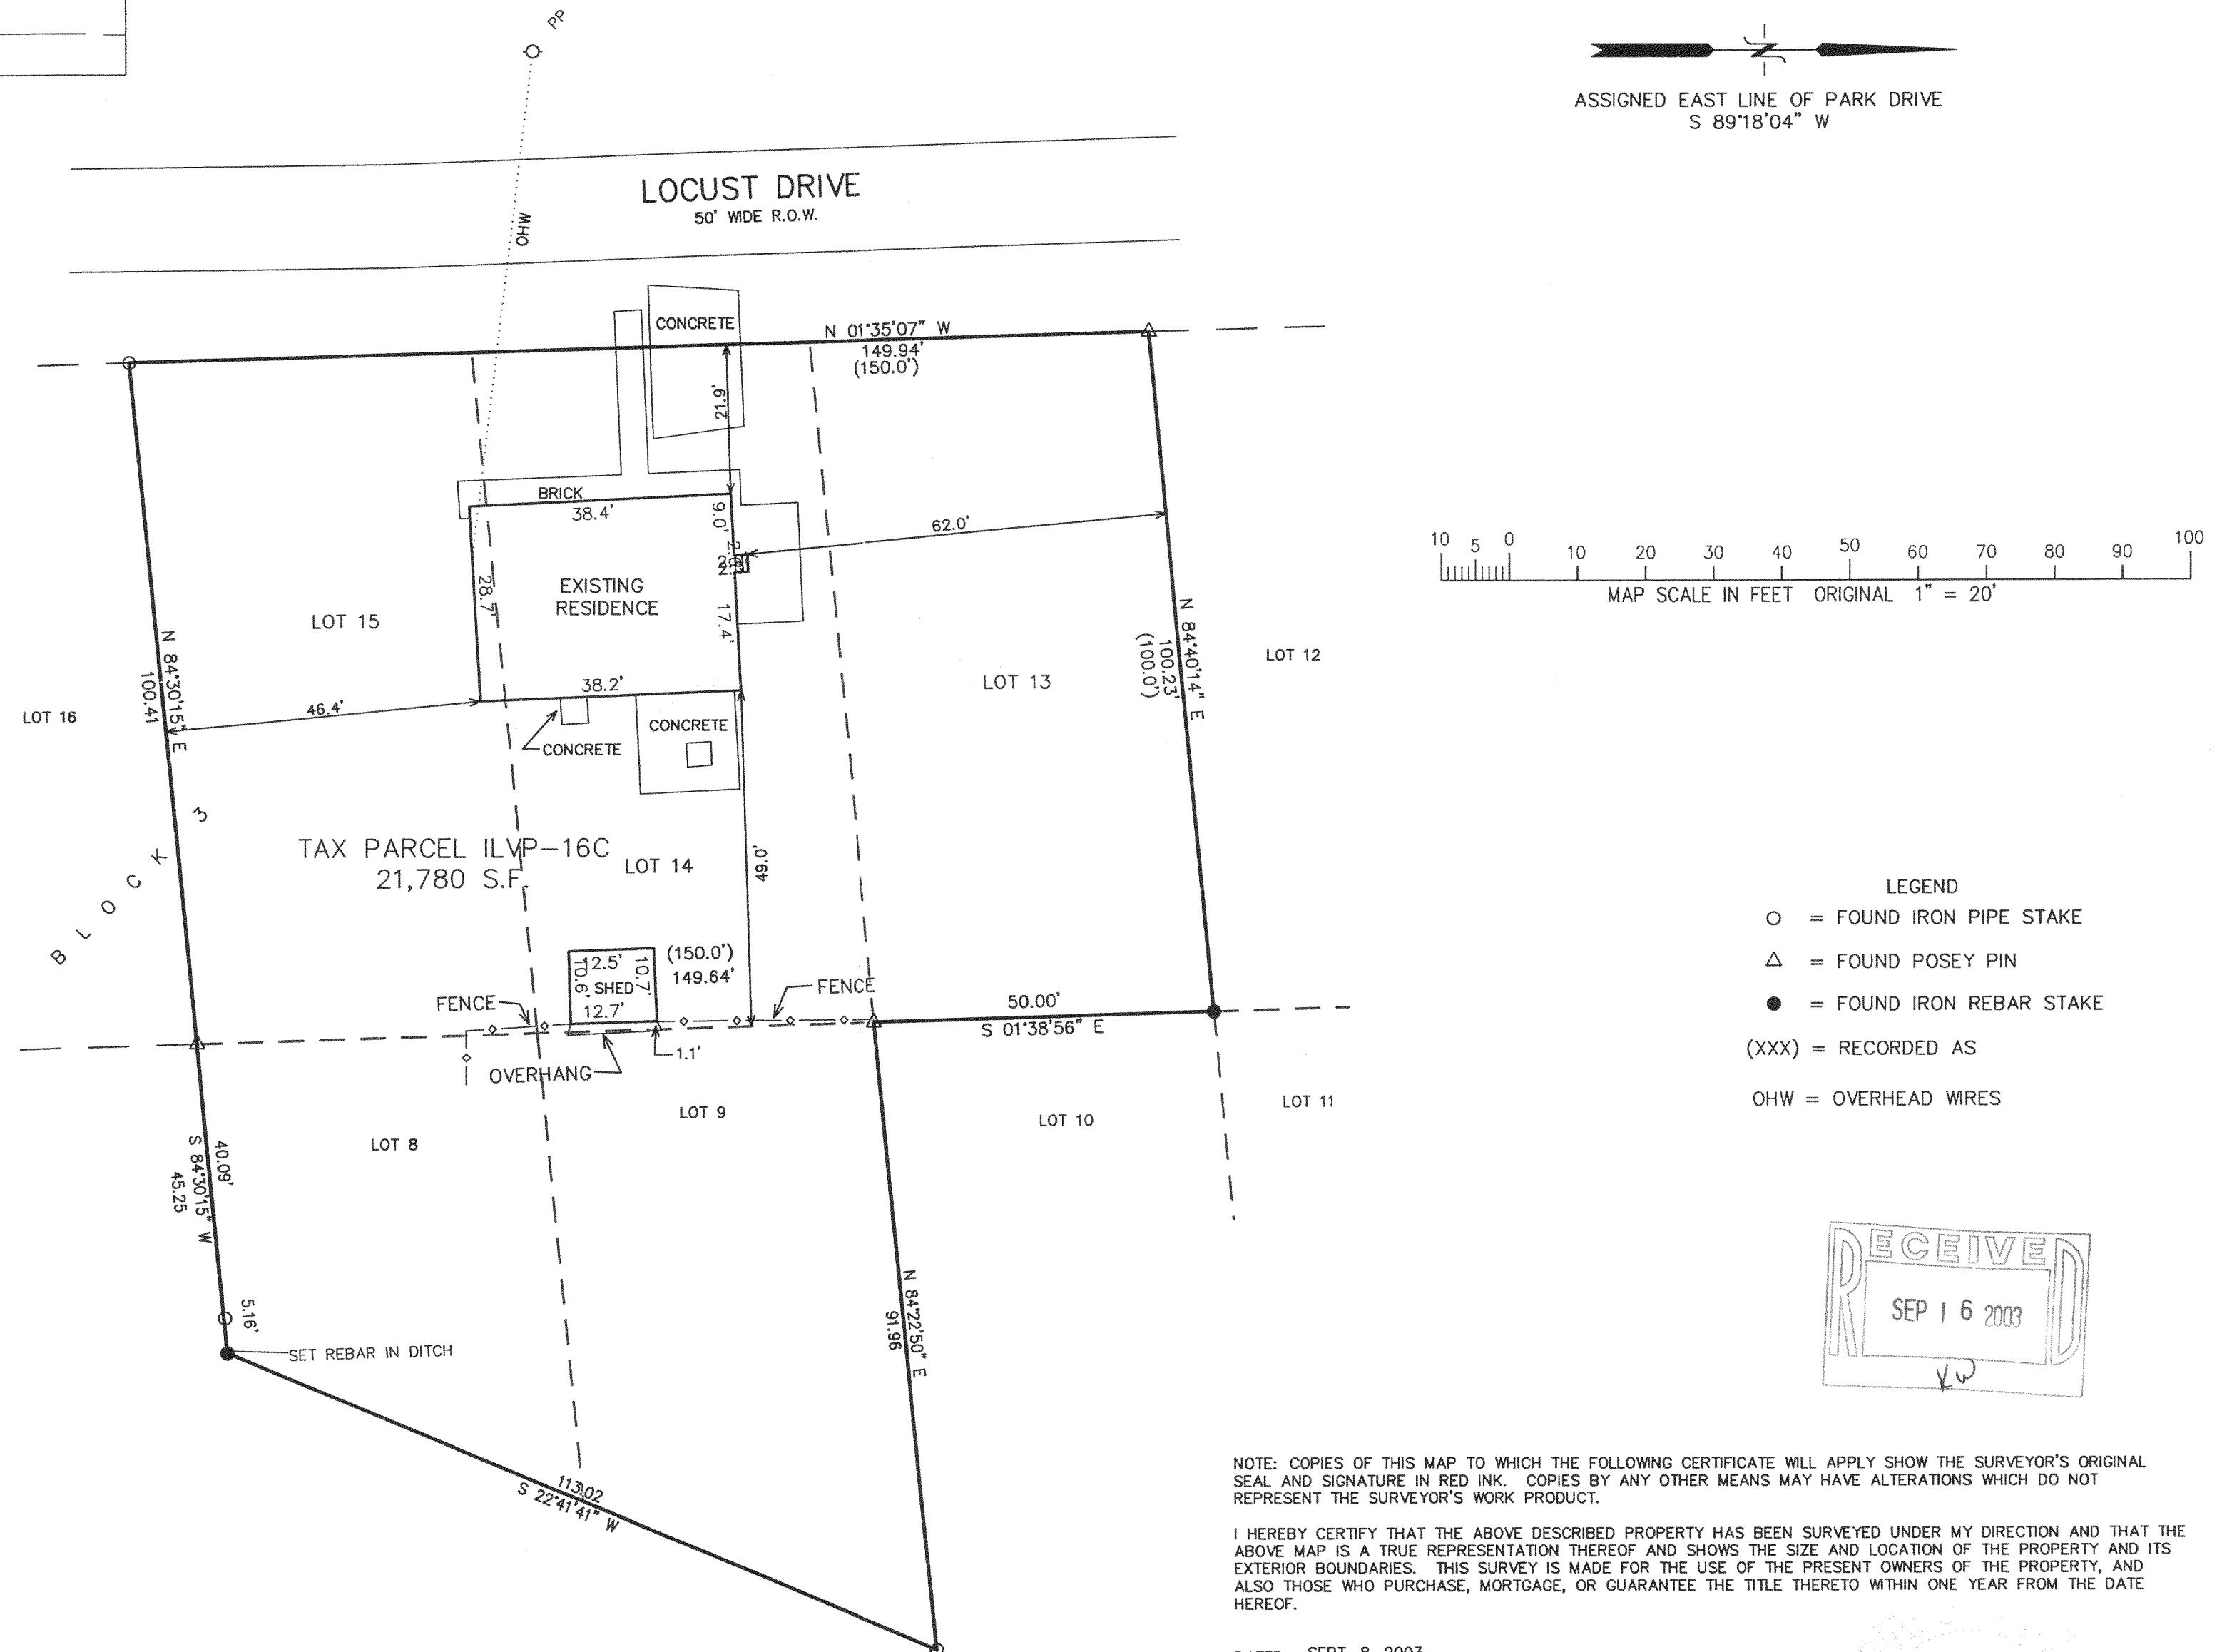

WORK ORDERED BY:  
GRANT SAMUELSEN  
102 LAKE EDGE BLVD  
MADISON, WI. 53716

FARRIS, HANSEN & ASSOCIATES, INC.  
ENGINEERING - ARCHITECTURE - SURVEYING  
7 RIDGEWAY COURT P.O. BOX 437  
ELKHORN, WISCONSIN 53121  
OFFICE: (262) 723-2098 FAX: (262) 723-5886

REVISIONS

PROJECT NO.  
6286  
DATE:  
09/08/03  
SHEET NO.  
1 OF 1