


LAKE

GENEVA

(ICE elevation 70.0)

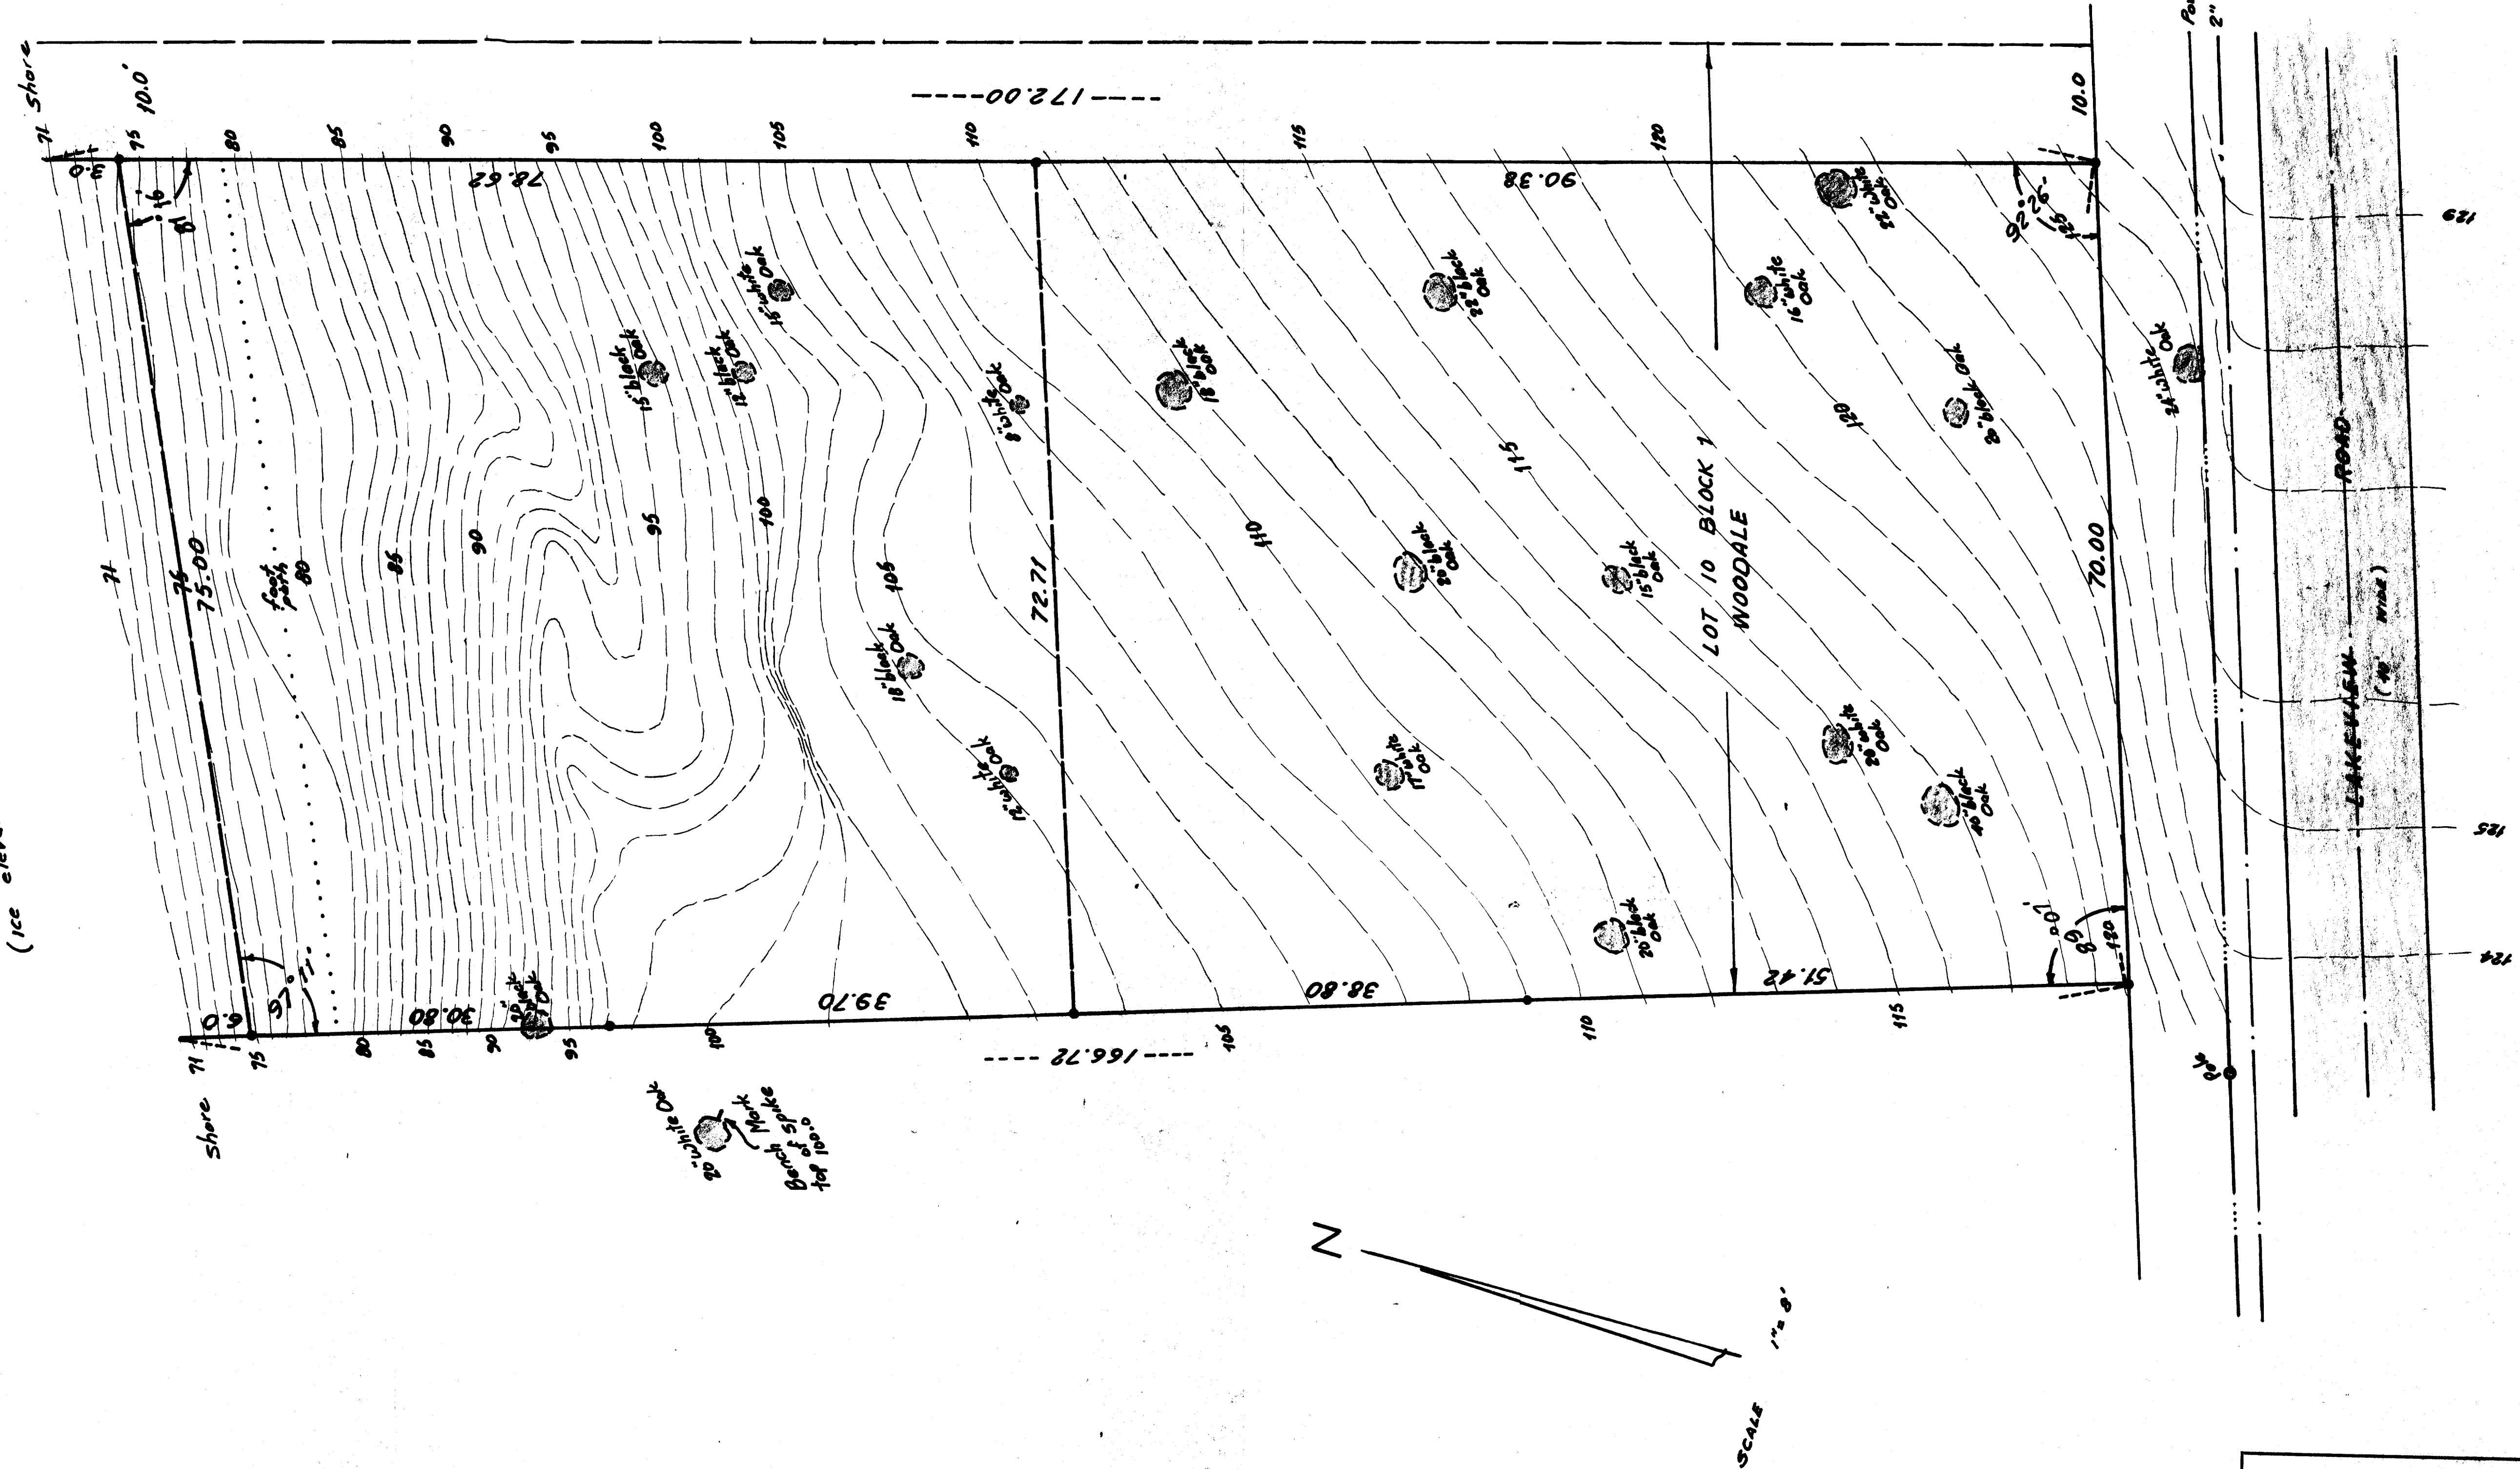

|   |                                                      |                    |
|---|------------------------------------------------------|--------------------|
| LOT 10 BLOCK 1 WOODALE SUB.<br>SECTION 9 T1N - R17E.<br>WALWORTH COUNTY, WISCONSIN.<br>CONTOUR INTERVAL - 1 FOOT |                                                      |                    |
| DRAWN BY<br>GBW                                                                                                  | JENSEN & JOHNSON<br>CIVIL ENGINEERS<br>ELKHORN, WIS. | SCALE:<br>1" = 80' |
| CHECKED BY<br>Jensen & Johnson                                                                                   |                                                      | REVISIONS          |
| APPROVED BY<br>Jensen & Johnson                                                                                  | DATE<br>MARCH 1, 1967                                | SHEET NO.<br>OF    |