


Cabin


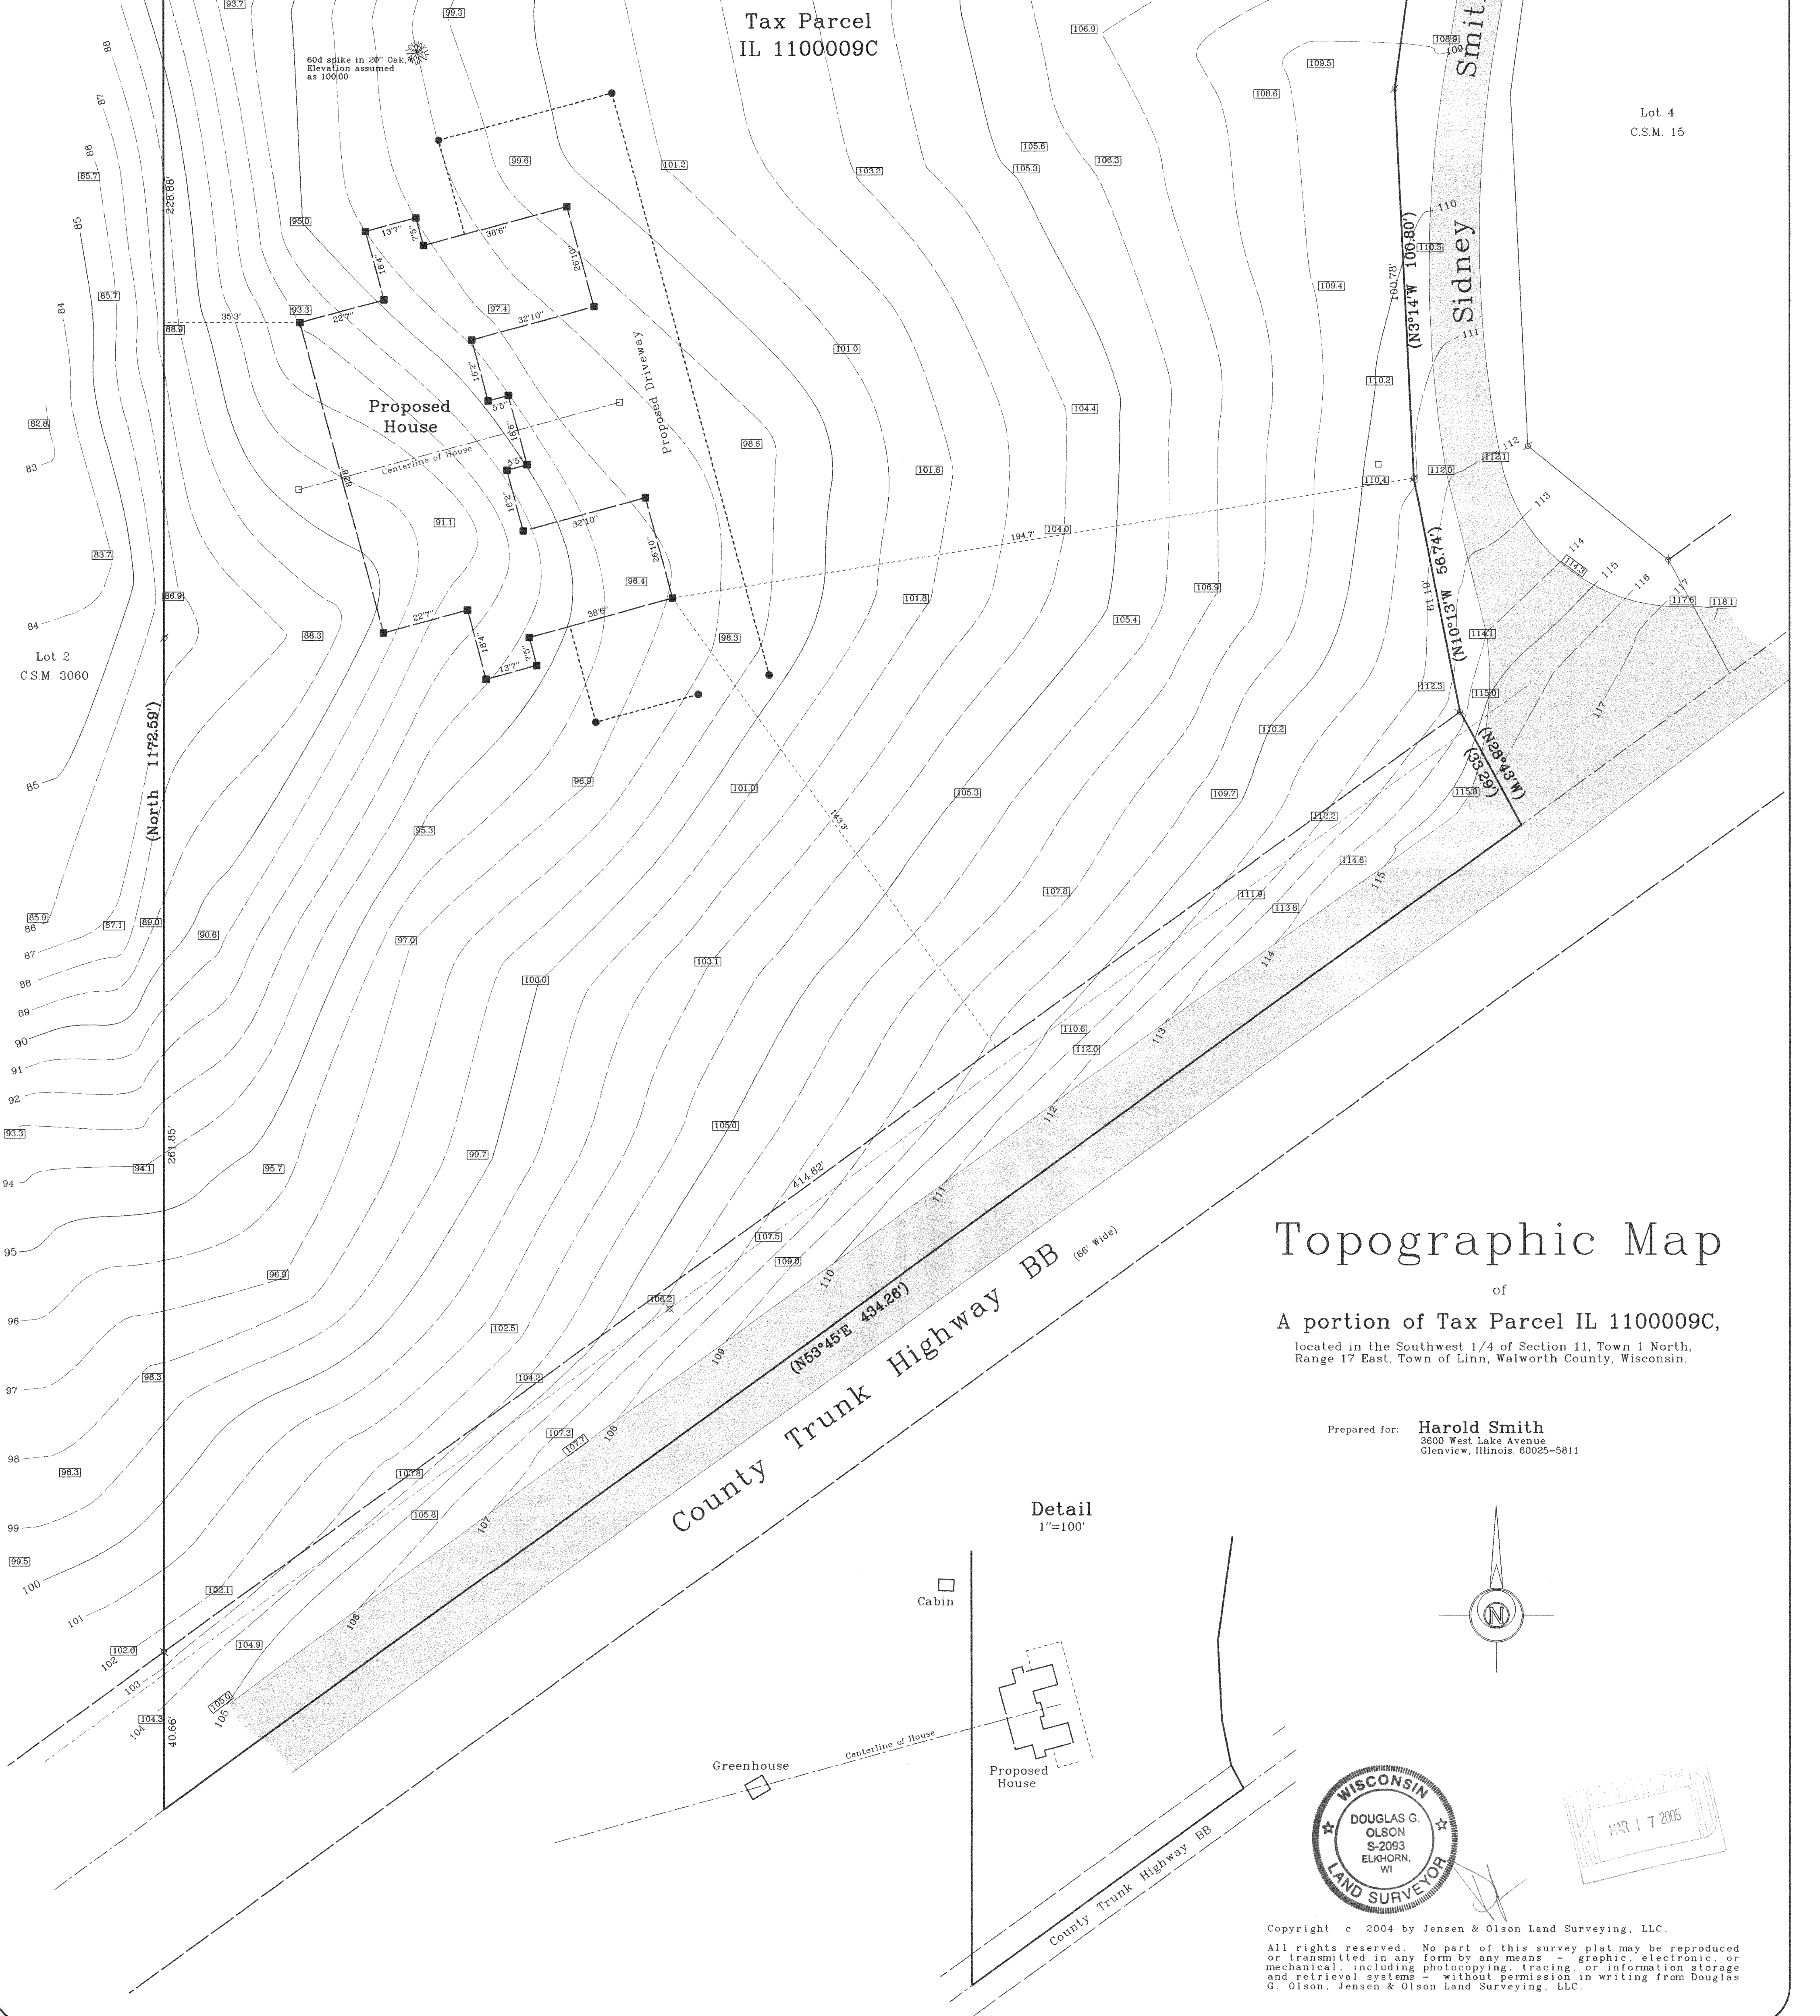


Topographic Map


of
A portion of Tax Parcel IL 1100009C,
located in the Southwest 1/4 of Section 11, Town 1 North,
Range 17 East, Town of Linn, Walworth County, Wisconsin.

Prepared for: **Harold Smith**
3600 West Lake Avenue
Glenview, Illinois. 60025-5811

Detail
1"=100'

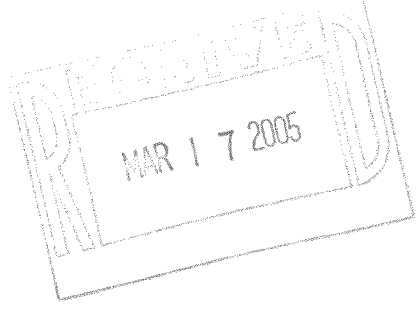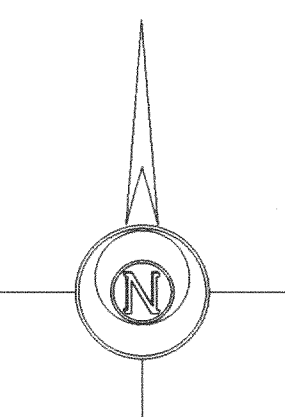

Copyright © 2004 by Jensen & Olson Land Surveying, LLC.
All rights reserved. No part of this survey plat may be reproduced
or transmitted in any form by any means - graphic, electronic, or
mechanical, including photocopying, tracing, or information storage
and retrieval systems - without permission in writing from Douglas
G. Olson, Jensen & Olson Land Surveying, LLC.

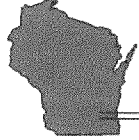2004.036 Sheet 1 of 1 Sheets. Job Reference Number 2004.036	Legend Found Iron Pipe Recorded Information Utility Pole Asphalt Surface Set Wood Lath with client Dec. 2, 2004 Set Wood Lath December 8, 2004 Set Wood Stake December 8, 2004	 Jensen & Olson Land Surveying, LLC 45 South Wisconsin Street P.O. Box 322 Elkhorn, Wisconsin. 53121 Telephone: (262) 723-3434 Facsimile: (262) 723-8044	Scale in Feet 1" = 20' 	Survey date: April 8, 2004. Revisions: No. 1 - Proposed House
---	--	--	---	---