


ENGINEERING — ARCHITECTURE — SURVEYING
7 RIDGWAY COURT — P.O. BOX 437 — ELKHORN, WISCONSIN 53121
PHONE: (262) 723-2098 FAX: (262) 723-5886

LOCATED IN THE SW 1/4 & SE 1/4 OF THE NE 1/4 OF
SECTION 17, T1N, R17E, WALWORTH COUNTY, WISCONSIN

LEGEND

● = FOUND IRON REBAR

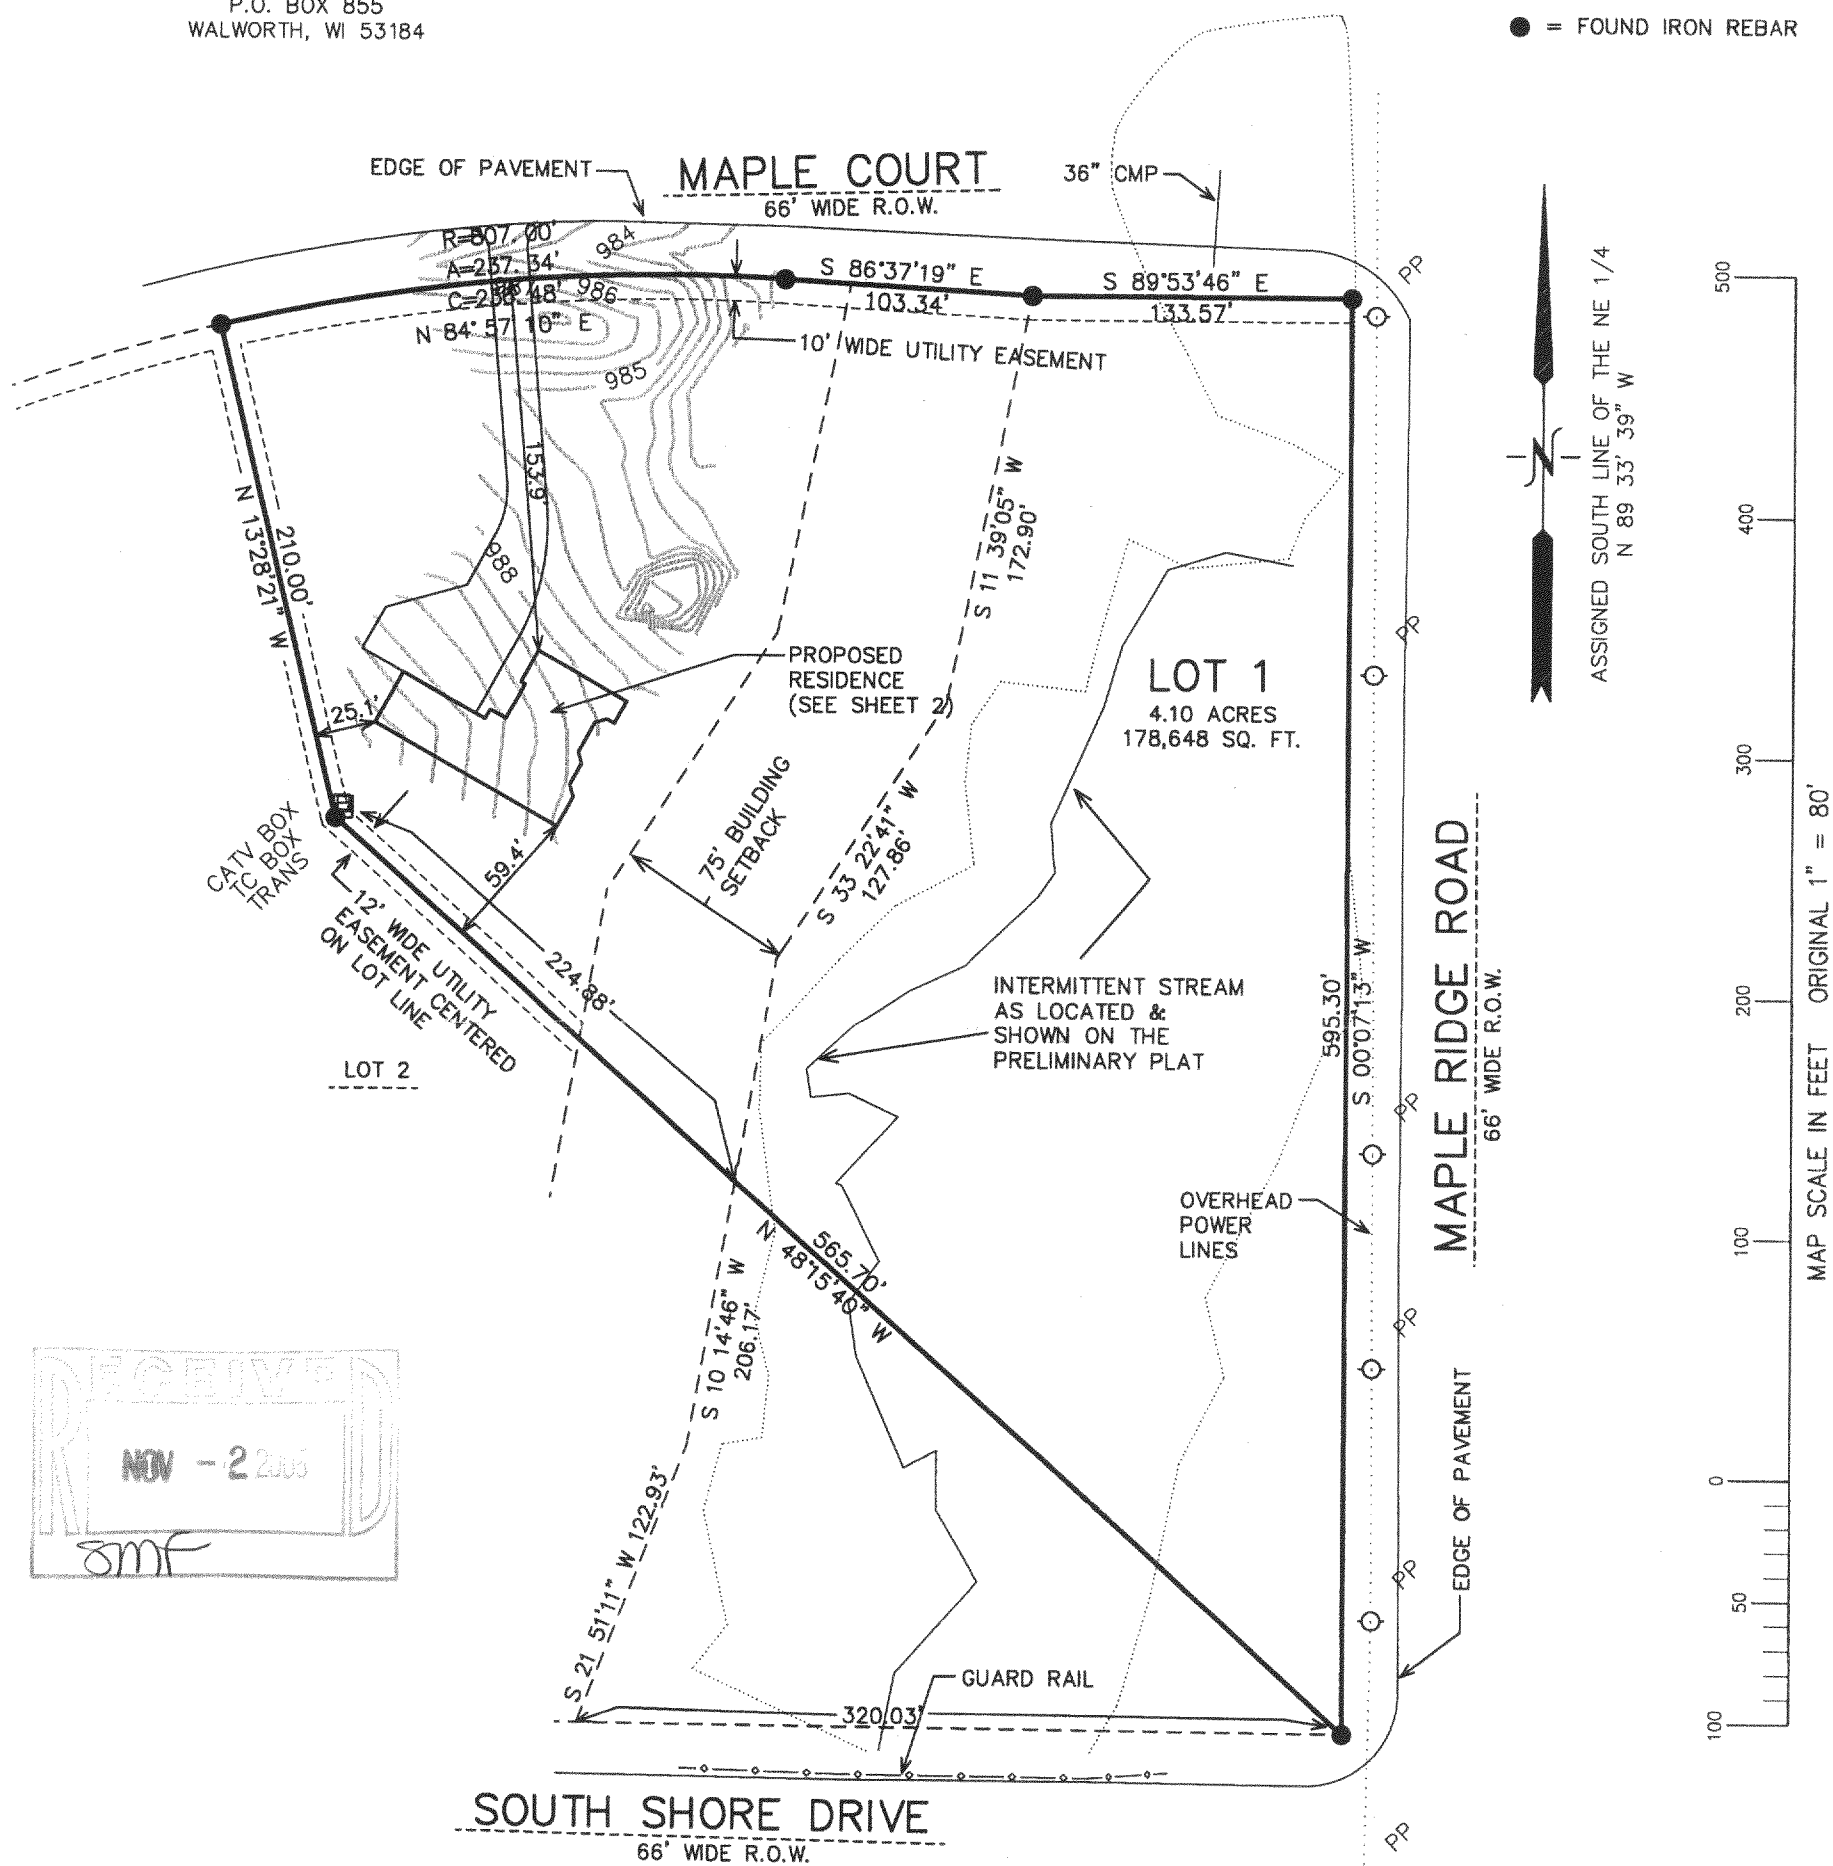

PETER S. GORDON



PROJECT: 5244.01
DATE: 06-05-2004
SHEET 1 OF 2

IMR - 1

117-2612

FARRIS, HANSEN & ASSOCIATES, INC.

ENGINEERING — ARCHITECTURE — SURVEYING
7 RIDGWAY COURT — P.O. BOX 437 — ELKHORN, WISCONSIN 53121
PHONE: (262) 723-2098 FAX: (262) 723-5886

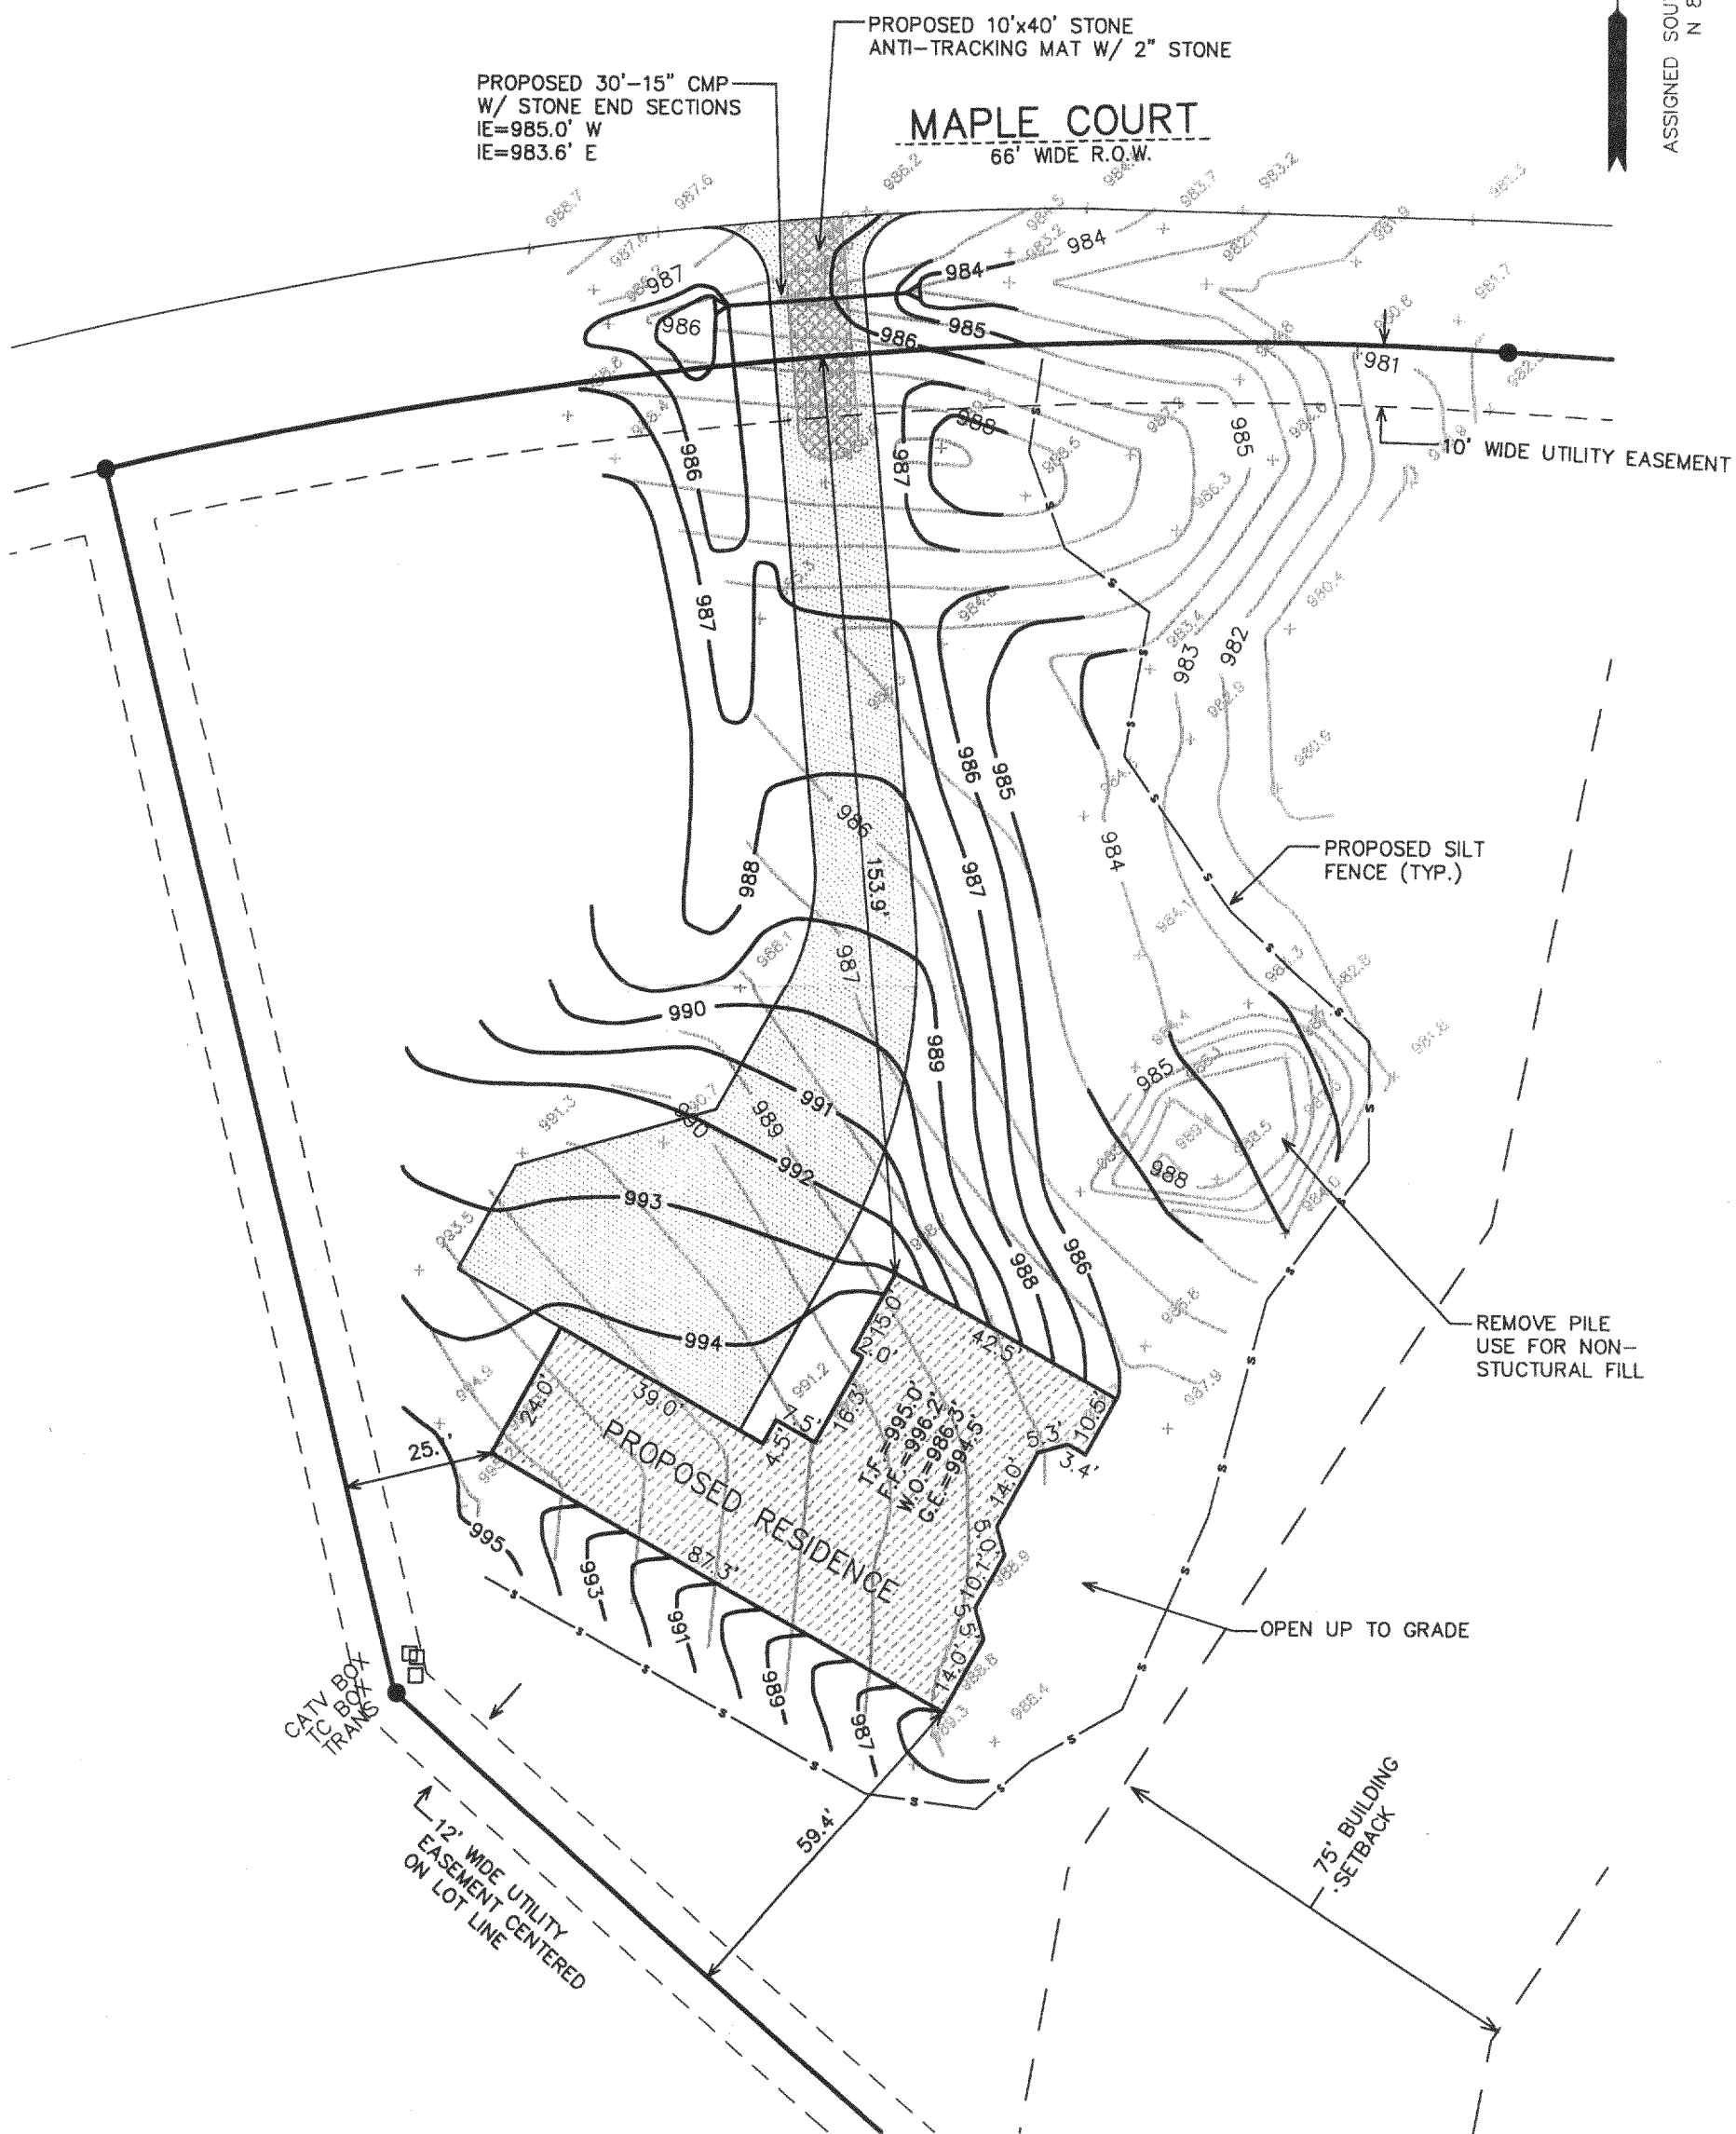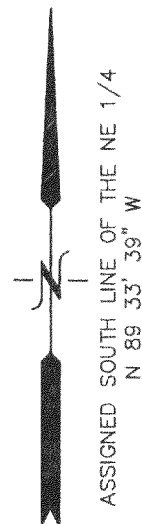

SCALE: 1"=30'

REVISED 10/06/2005
TO SHOW SIZE AND LOCATION OF
PROPOSED RESIDENCE

PROJECT: 5244.01
DATE: 06-05-2004
SHEET 2 OF 2

OCT 14 2005