


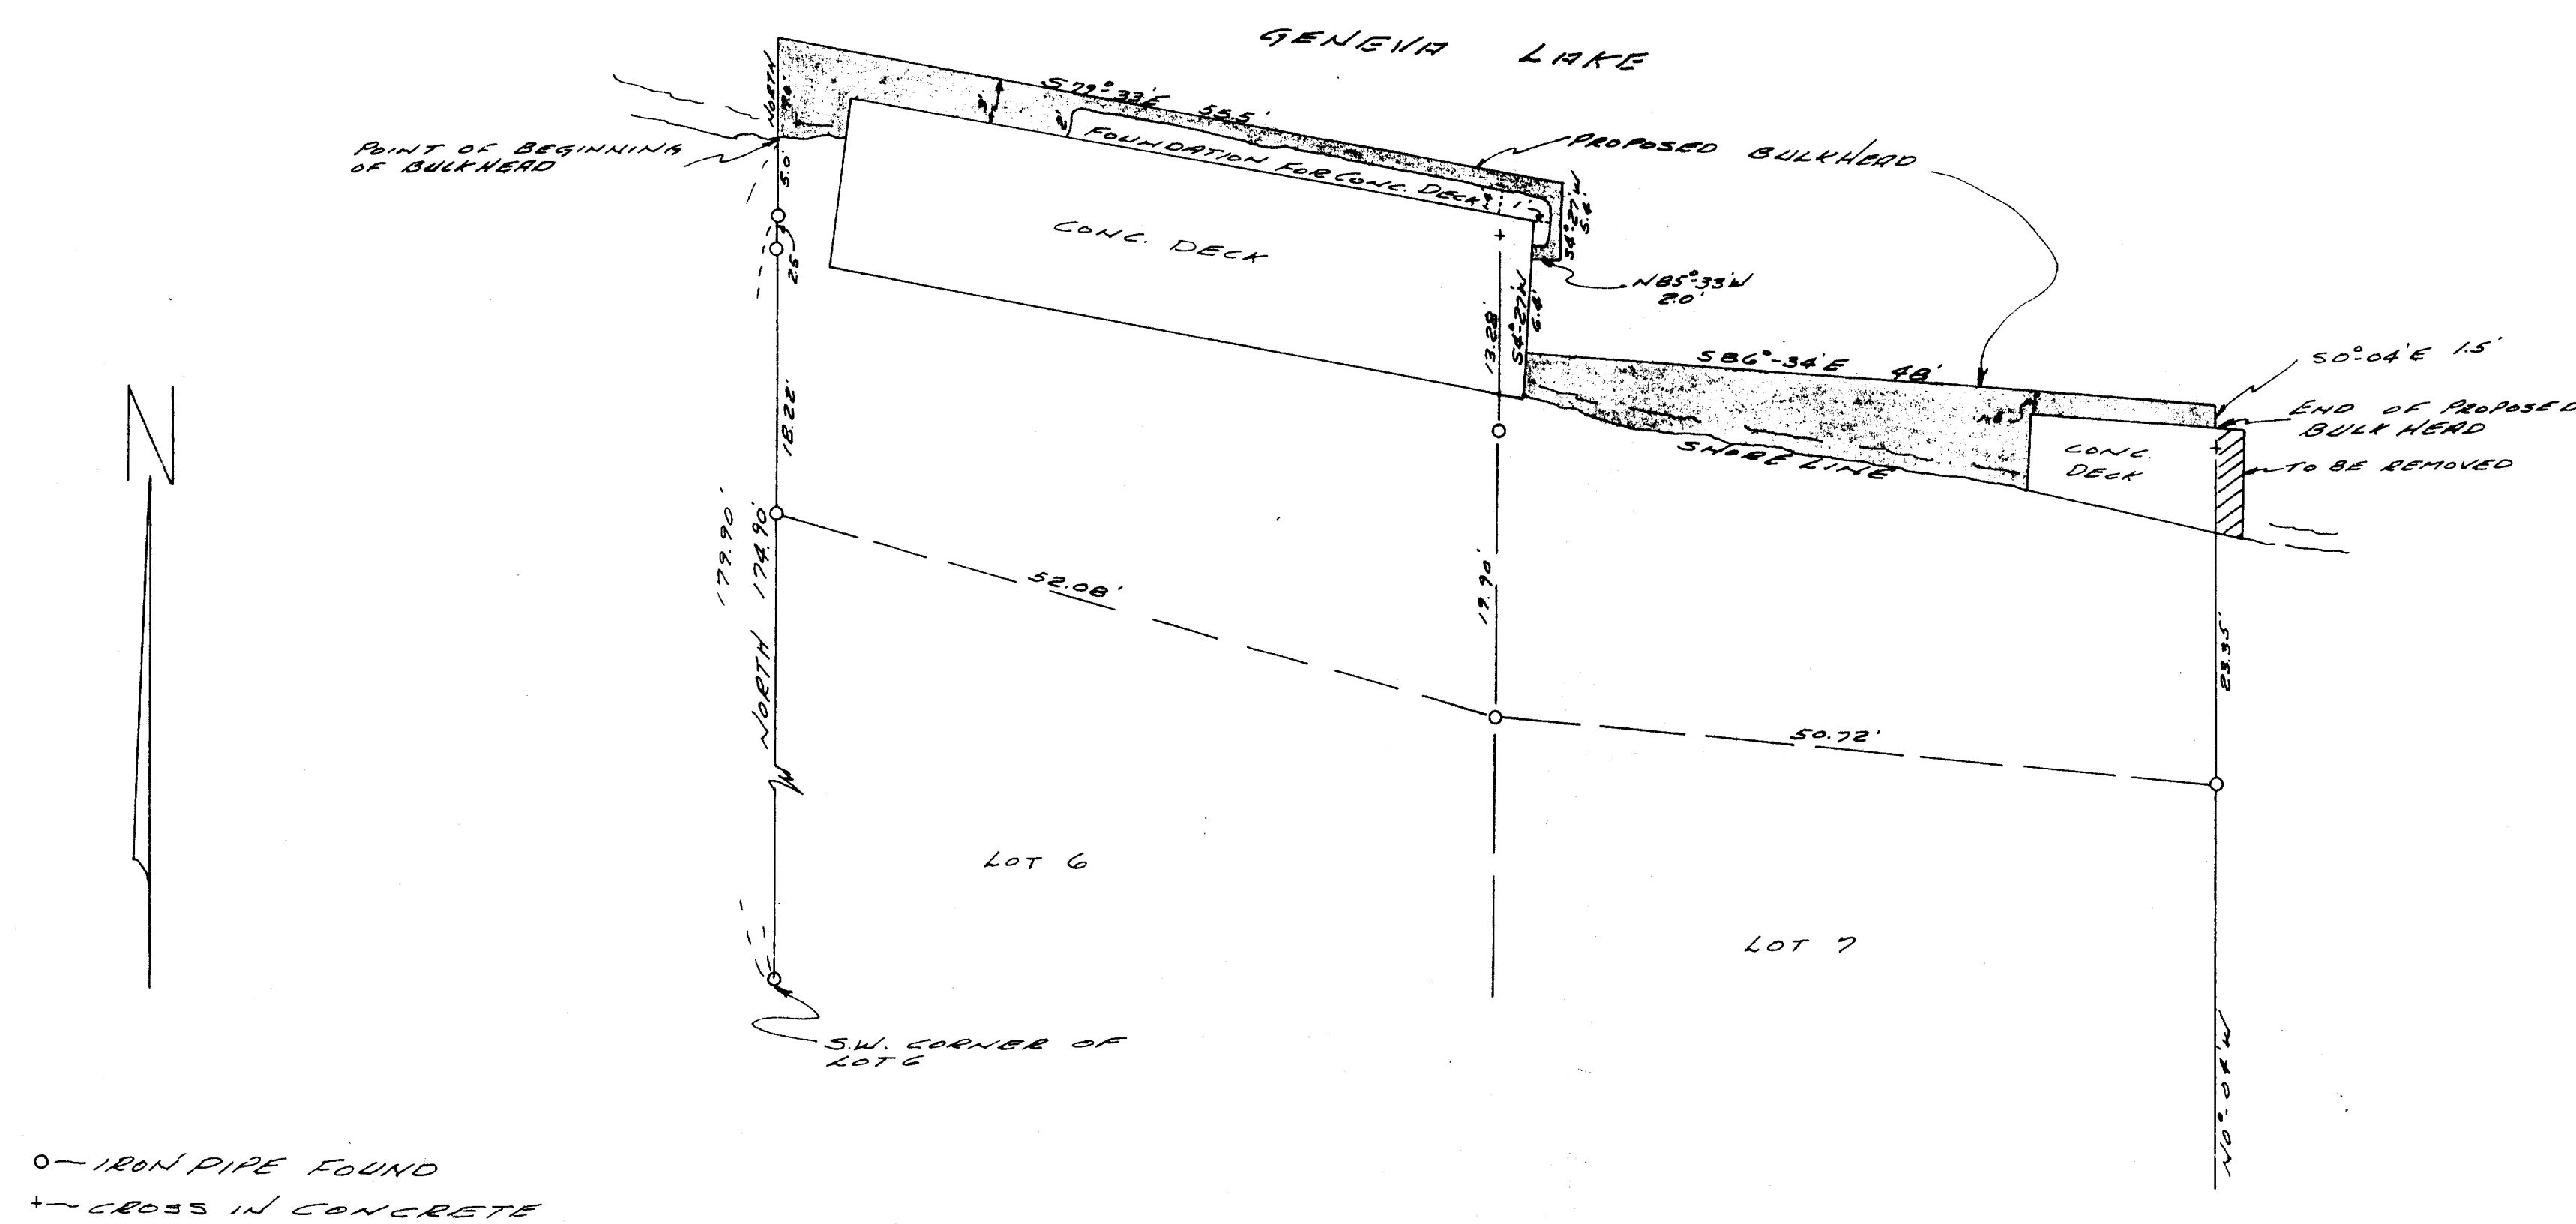

# DESCRIPTION OF PROPOSED BULKHEAD

BULKHEAD LINE LOCATED FOR LOTS 6 AND 7 OF EDGEWATER TERRACE SUBD. LOCATED IN THE SW 1/4 OF SECTION 9, T1N R1E, W1LWORTH COUNTY, WISCONSIN. DESCRIBED AS FOLLOWS, TO WIT: COMMENCE AT THE SOUTHWEST CORNER OF SAID LOT 6, THENCE NORTH ALONG THE WEST LINE OF LOT 6, 179.90 FEET TO THE SHORE OF GENEVA LAKE AND THE POINT OF BEGINNING OF THE PROPOSED BULKHEAD LINE; THENCE CONTINUE NORTH 59°33'E 33.5 FEET; THENCE 58°27'W 5.4 FEET; THENCE 85°33'W 20 FEET; THENCE 86°34'E 48.0 FEET; THENCE 50°04'E 15 FEET TO THE END OF PROPOSED BULKHEAD LINE.

Lloyd L. Jensen  
LLOYD L. JENSEN  
Co. Surveyor

|   |                                                                         |                     |
|---|-------------------------------------------------------------------------|---------------------|
| PLAN OF A PROPOSED BULKHEAD LINE FOR LOTS 6 & 7 OF EDGEWATER TERRACE SUBD. LOCATED IN THE SW 1/4 OF SECTION 9, T1N R1E, W1LWORTH COUNTY, WISCONSIN. |                                                                         |                     |
| DRAWN BY<br>F.R. JENSEN   | JENSEN & JOHNSON<br>CIVIL ENGINEERS<br>ELKHORN, WIS.<br>DATE SEPT. 1970 | SCALE:<br>1" = 10'  |
| CHECKED BY   |                                                                         | REVISED             |
| APPROVED BY   |                                                                         | SHEET NO.<br>1 OF 1 |