

PREPARED FOR : JERRY POLEK  
KEEFE REALTY  
751 GENEVA PARKWAY  
LAKE GENEVA WI 53147



PATHFINDER SURVEYING INC.  
N3705 WILLOW BEND LANE  
LAKE GENEVA WI. 53147

PLAT OF SURVEY

- OF -

LOT 1 OF LORAMOR SUBDIVISION LOCATED IN THE SOUTHWEST 1/4 OF THE  
NORTHEAST 1/4, IN THE NORTHWEST 1/4 OF THE SOUTHEAST 1/4 AND IN THE  
SOUTHWEST 1/4 OF THE SOUTHEAST 1/4 OF SECTION 11, TOWN 1 NORTH,  
RANGE 17 EAST, LINN TOWNSHIP, WAL WORTH COUNTY, WISCONSIN.

C.L. LORAMOR DRIVE  
(66' WIDE ROAD)

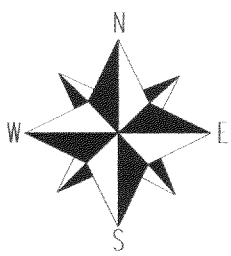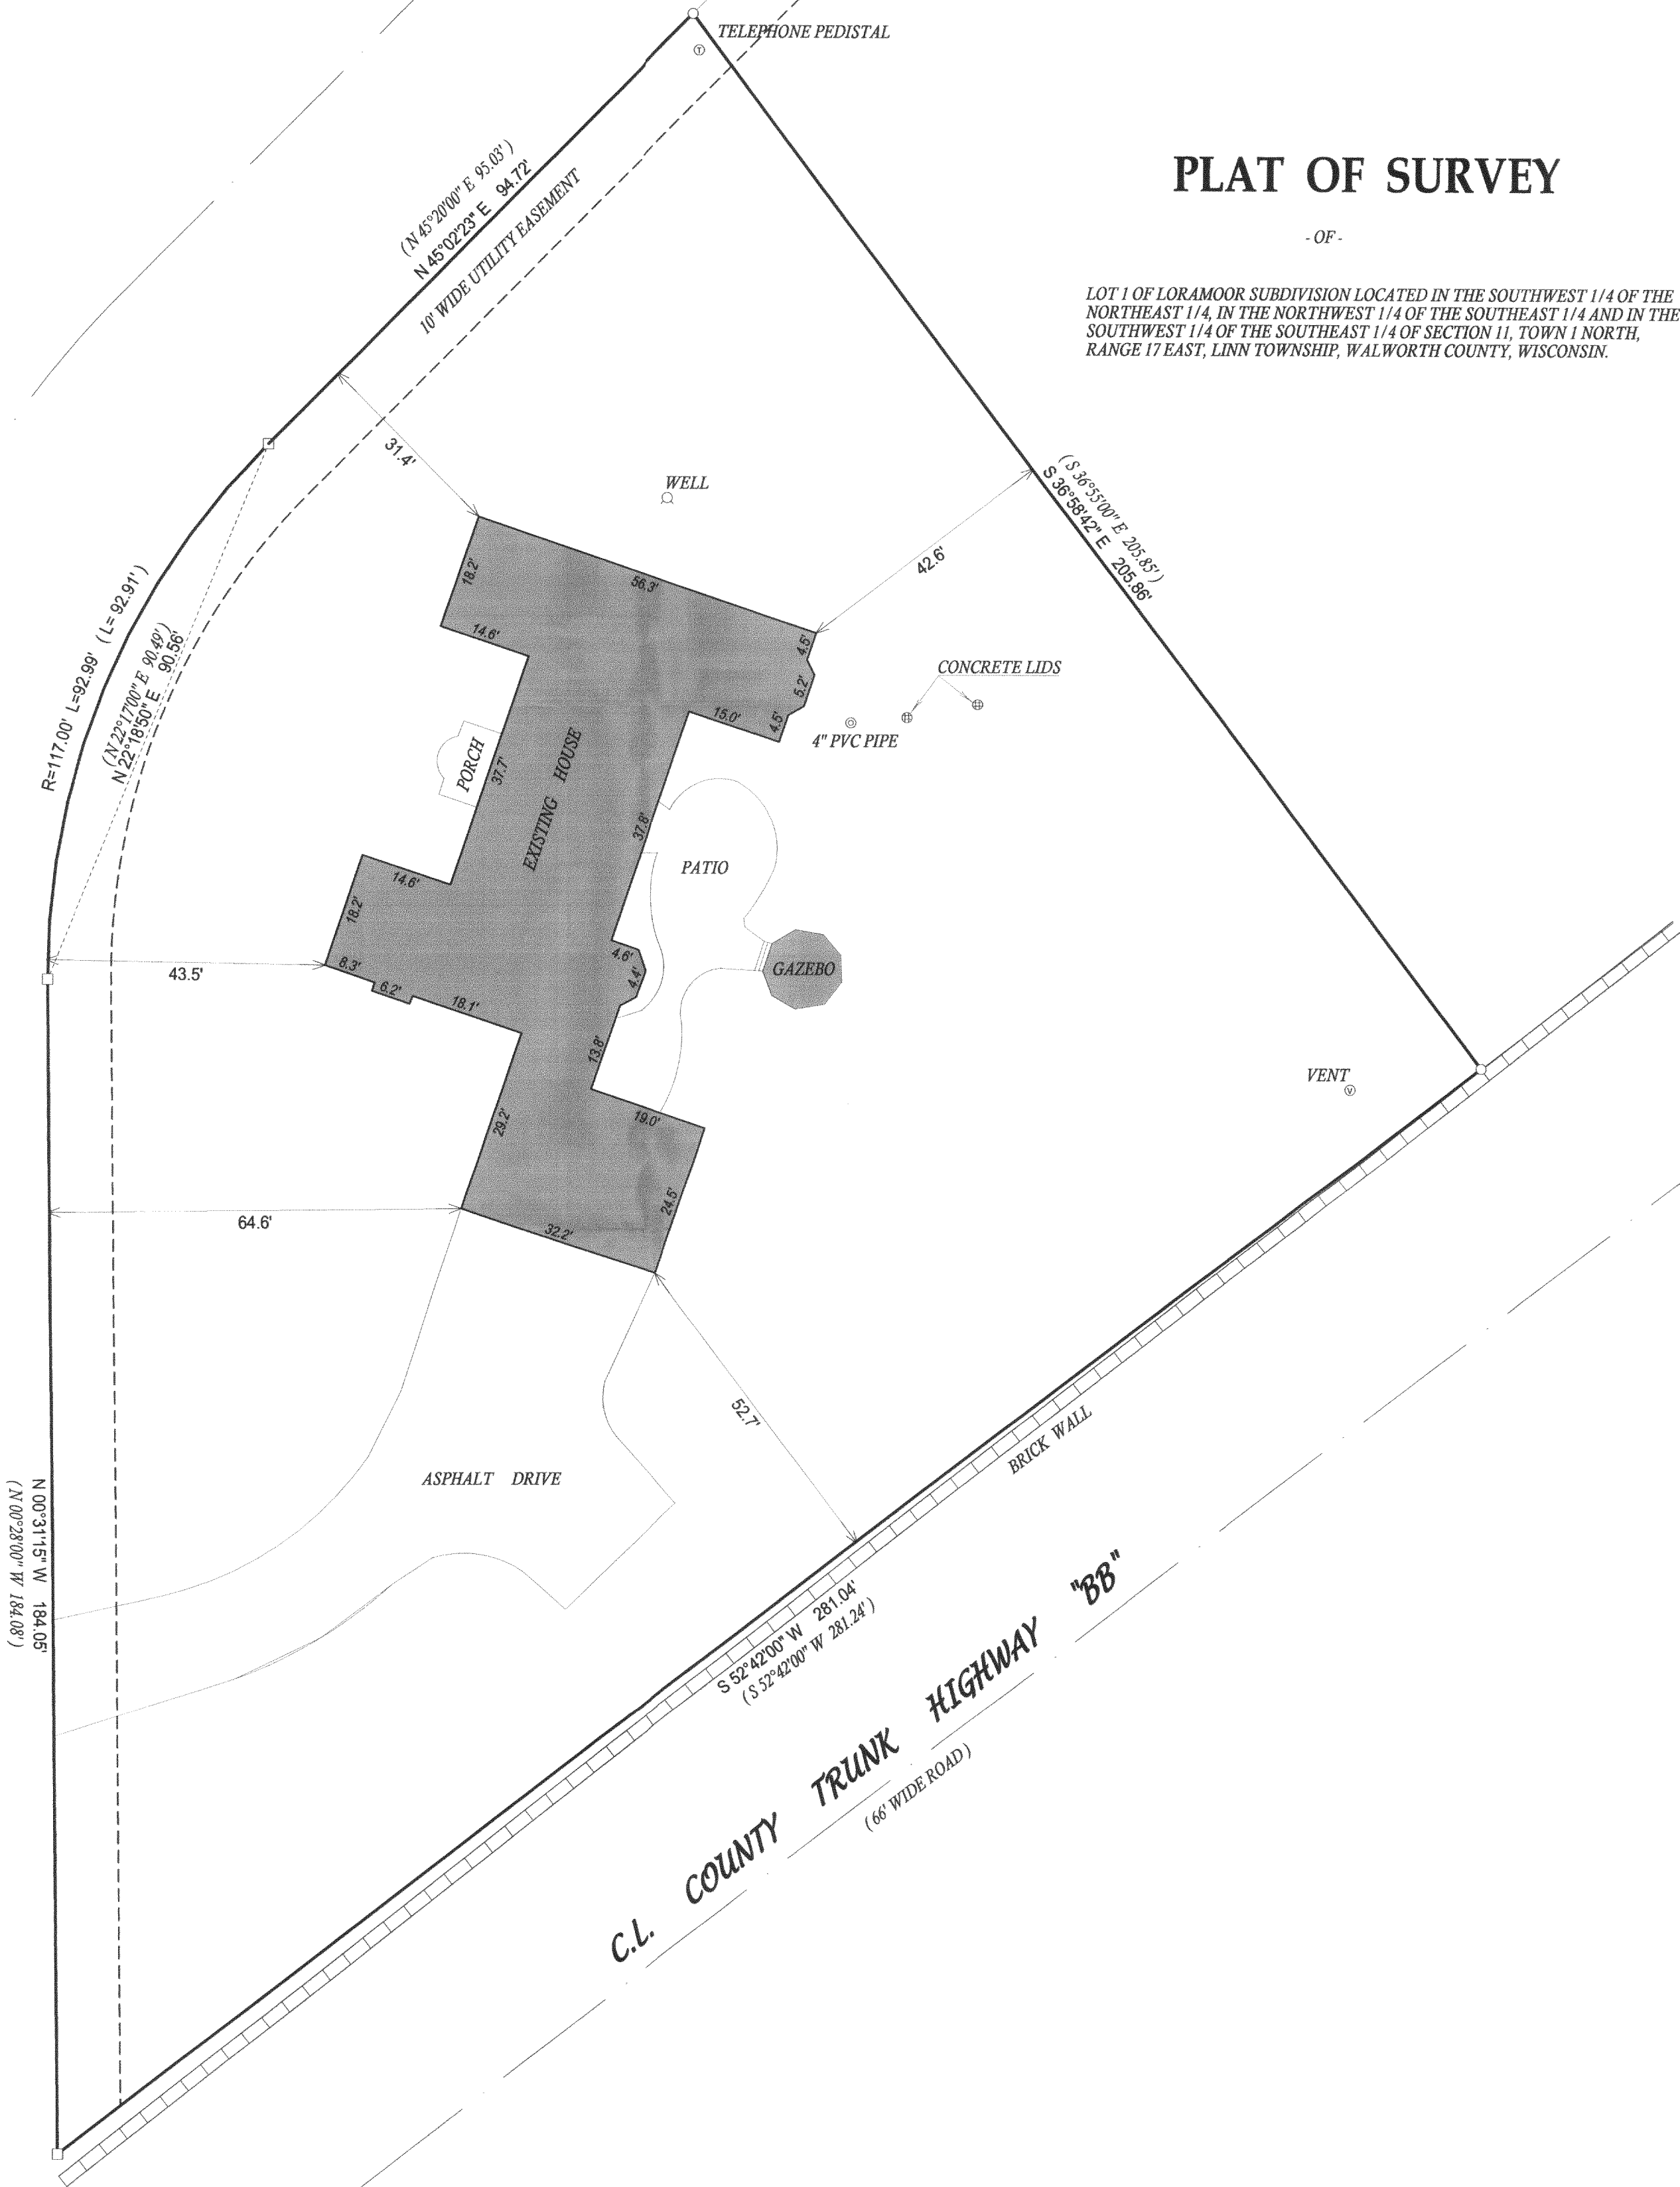

- ( ) = recorded as  
□ = found iron bar  
○ = found iron pipe  
● = set iron pipe  
■ = set iron bar

SCALE 1" = 20'


JOB # 06-179

TAX ID # ILWL00001

COMPARE LEGAL DESCRIPTION ABOVE AND DRAWING WITH DEED. FOR BUILDING RESTRICTIONS AND  
EASEMENTS NOT SHOWN REFER TO DEED, ABSTRACT SOURCES AND LOCAL MUNICIPAL CODES. NOTIFY  
THE SURVEYOR IMMEDIATELY OF ANY DISCREPANCY.

"I hereby certify that I have surveyed the above described property and that  
the above map, to the best of my knowledge and belief, is a true representation  
thereof and shows the size and location of all visible structures, apparent  
easements and encroachments if any."

This survey is made for the present owners of the property, and those who  
purchase, mortgage, or guarantee the title thereto, within one year from  
the date hereof.

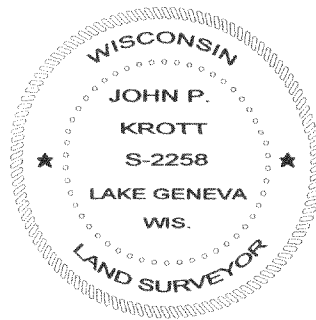

JOHN KROTT S - 2258  
Wisconsin Registered Land Surveyor  
(original if signed in red)

DATED THIS THE 3rd DAY OF MAY 2006.

117- 2685