



L-11-3 and part near End. Sec. 493

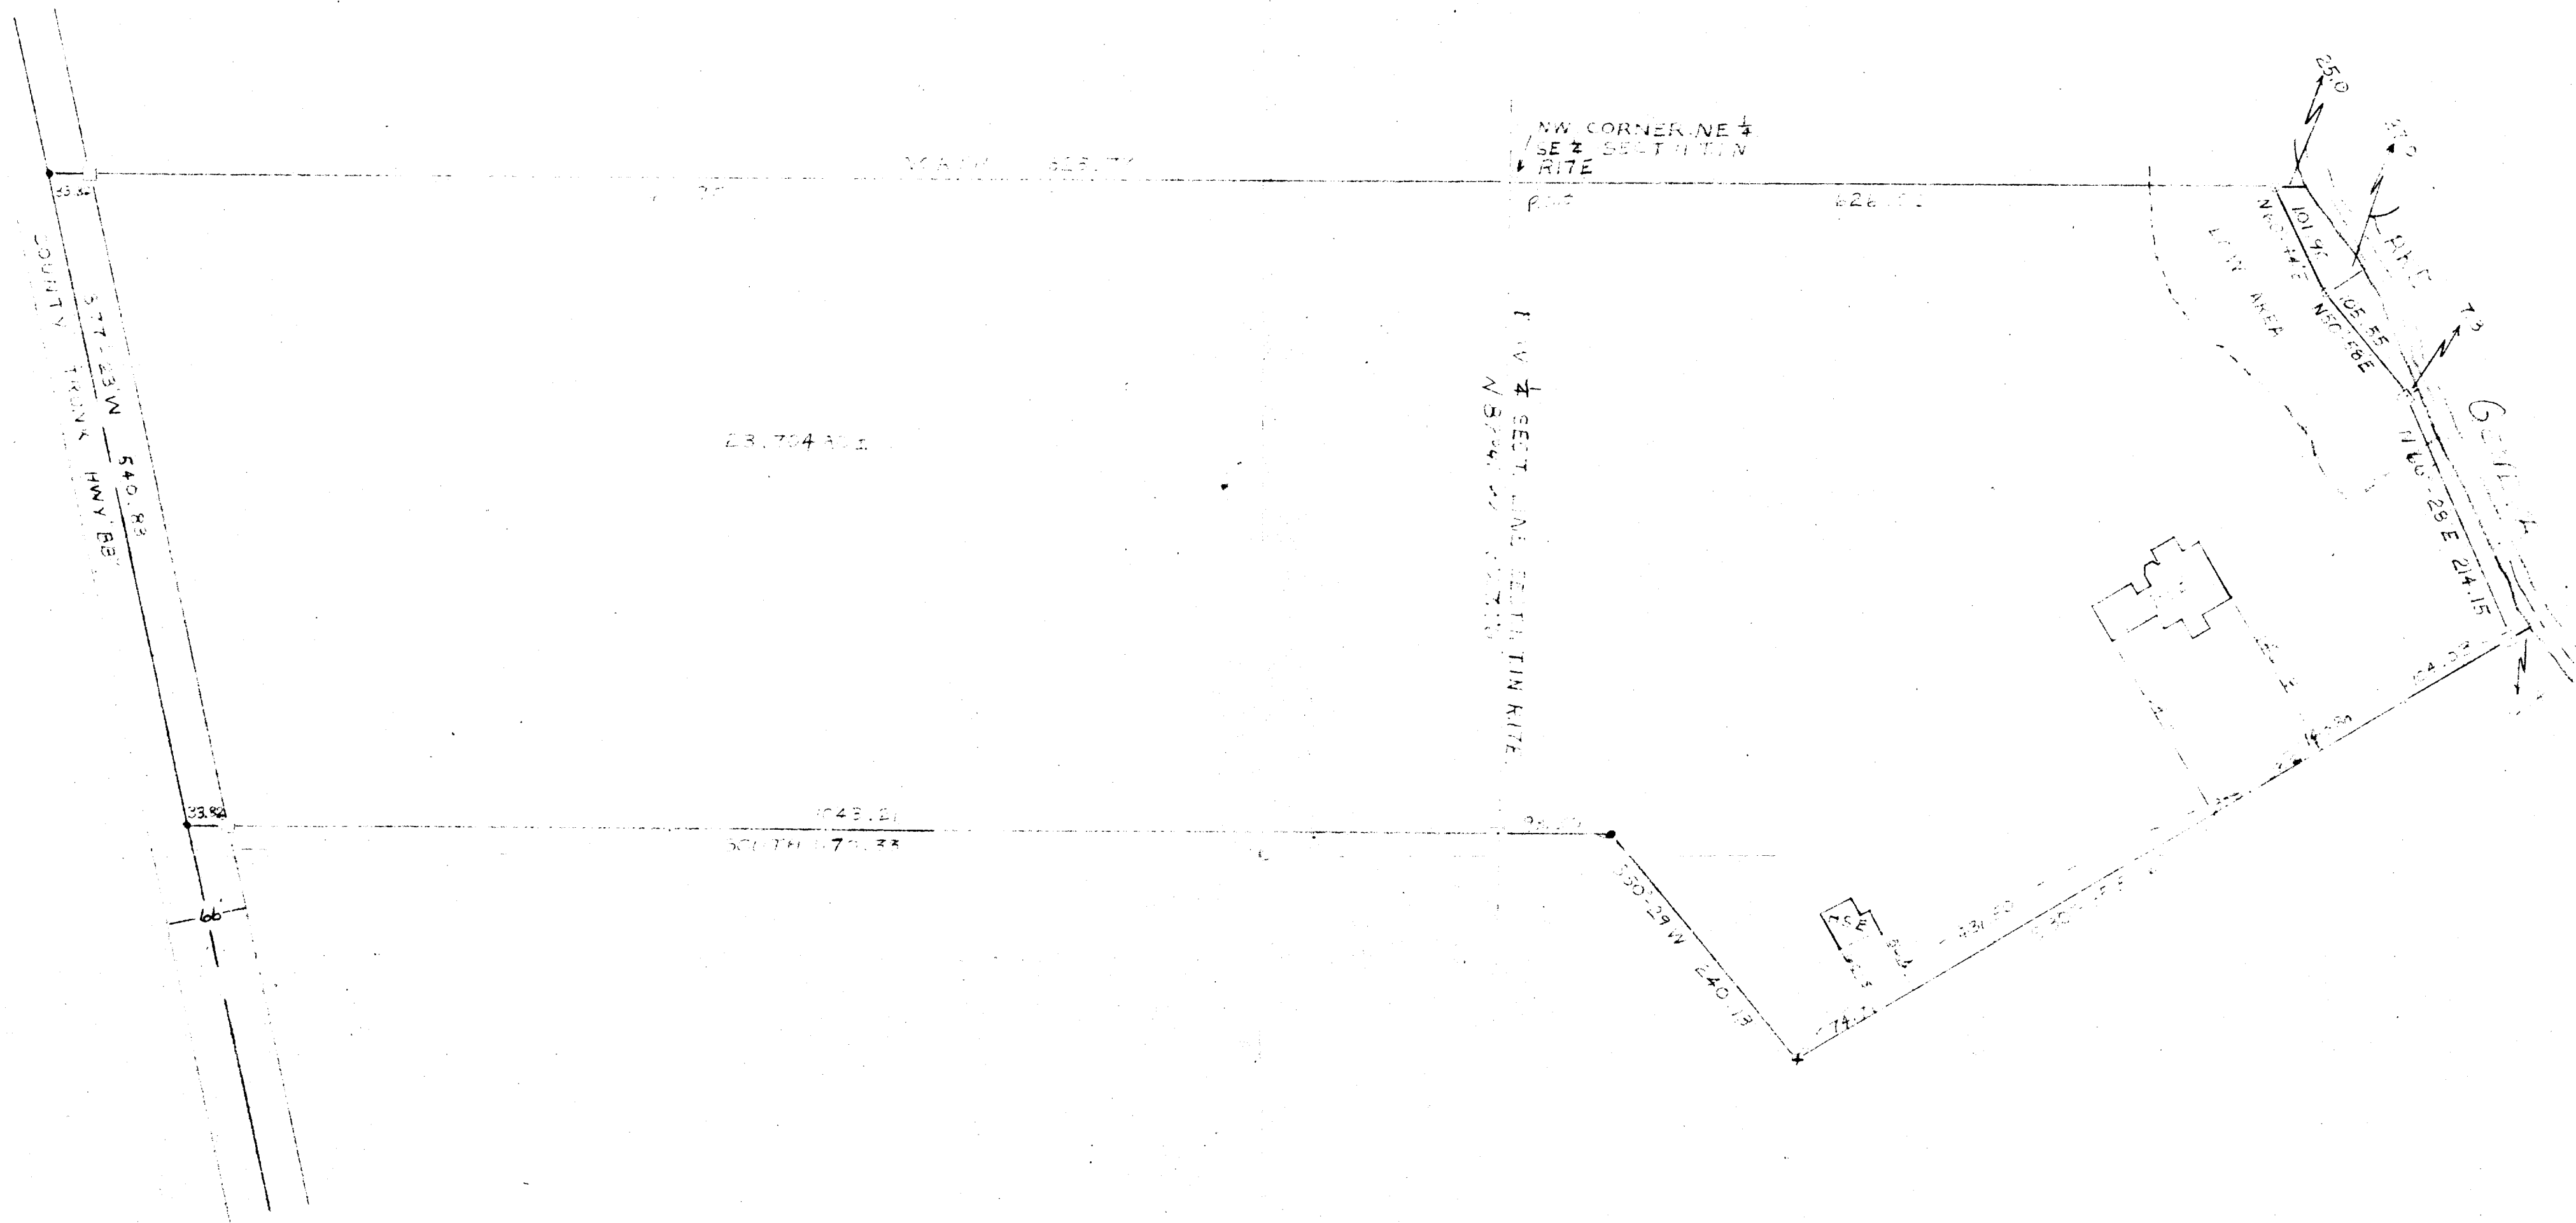

- ~ LEGEND ~
- SET PK NAIL
 - SET IRON PIPE
 - x CROSS CUT IN CORNER
 - FOUND CONC. MONUMENT

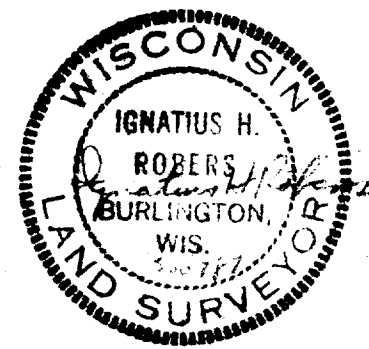

PLAT OF SURVEY PART OF THE SOUTHEAST 1/4 AND PART OF THE NORTHEAST 1/4 OF SECT 11 T1N R1E TOWN OF LINN WALWORTH COUNTY, WISCONSIN		
DATE APRIL 1971	ROBERS & FISCHER, INC. CONSULTING ENGINEERS 116 E. CHESTNUT ST. BURLINGTON, WIS. (414) 763-2652	JOB NO. 7024
SCALE 1"=100'		CHECKED JHR
DRAWN JES		SHEET 1 OF 1
REVISED		

FIELD BOOK PAGE 72 AND 71

117-269