


Topographic Map

of

Part of Lot 1 of Certified Survey Map No. 3321,

recorded in Vol. 19 of Certified Survey Maps of Walworth County on Page 20 and located in the Southwest 1/4 of Section 11, Town 1 North, Range 17 East, Town of Linn, Walworth County, Wisconsin.


Prepared for: **Harold Smith**
3600 West Lake Avenue
Glenview, Illinois. 60025-5811

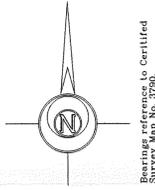

Readings references to Certified Survey Map No. 3790.


Geneva Lake

Water Elevation Taken
October 10, 2006 = 884.25

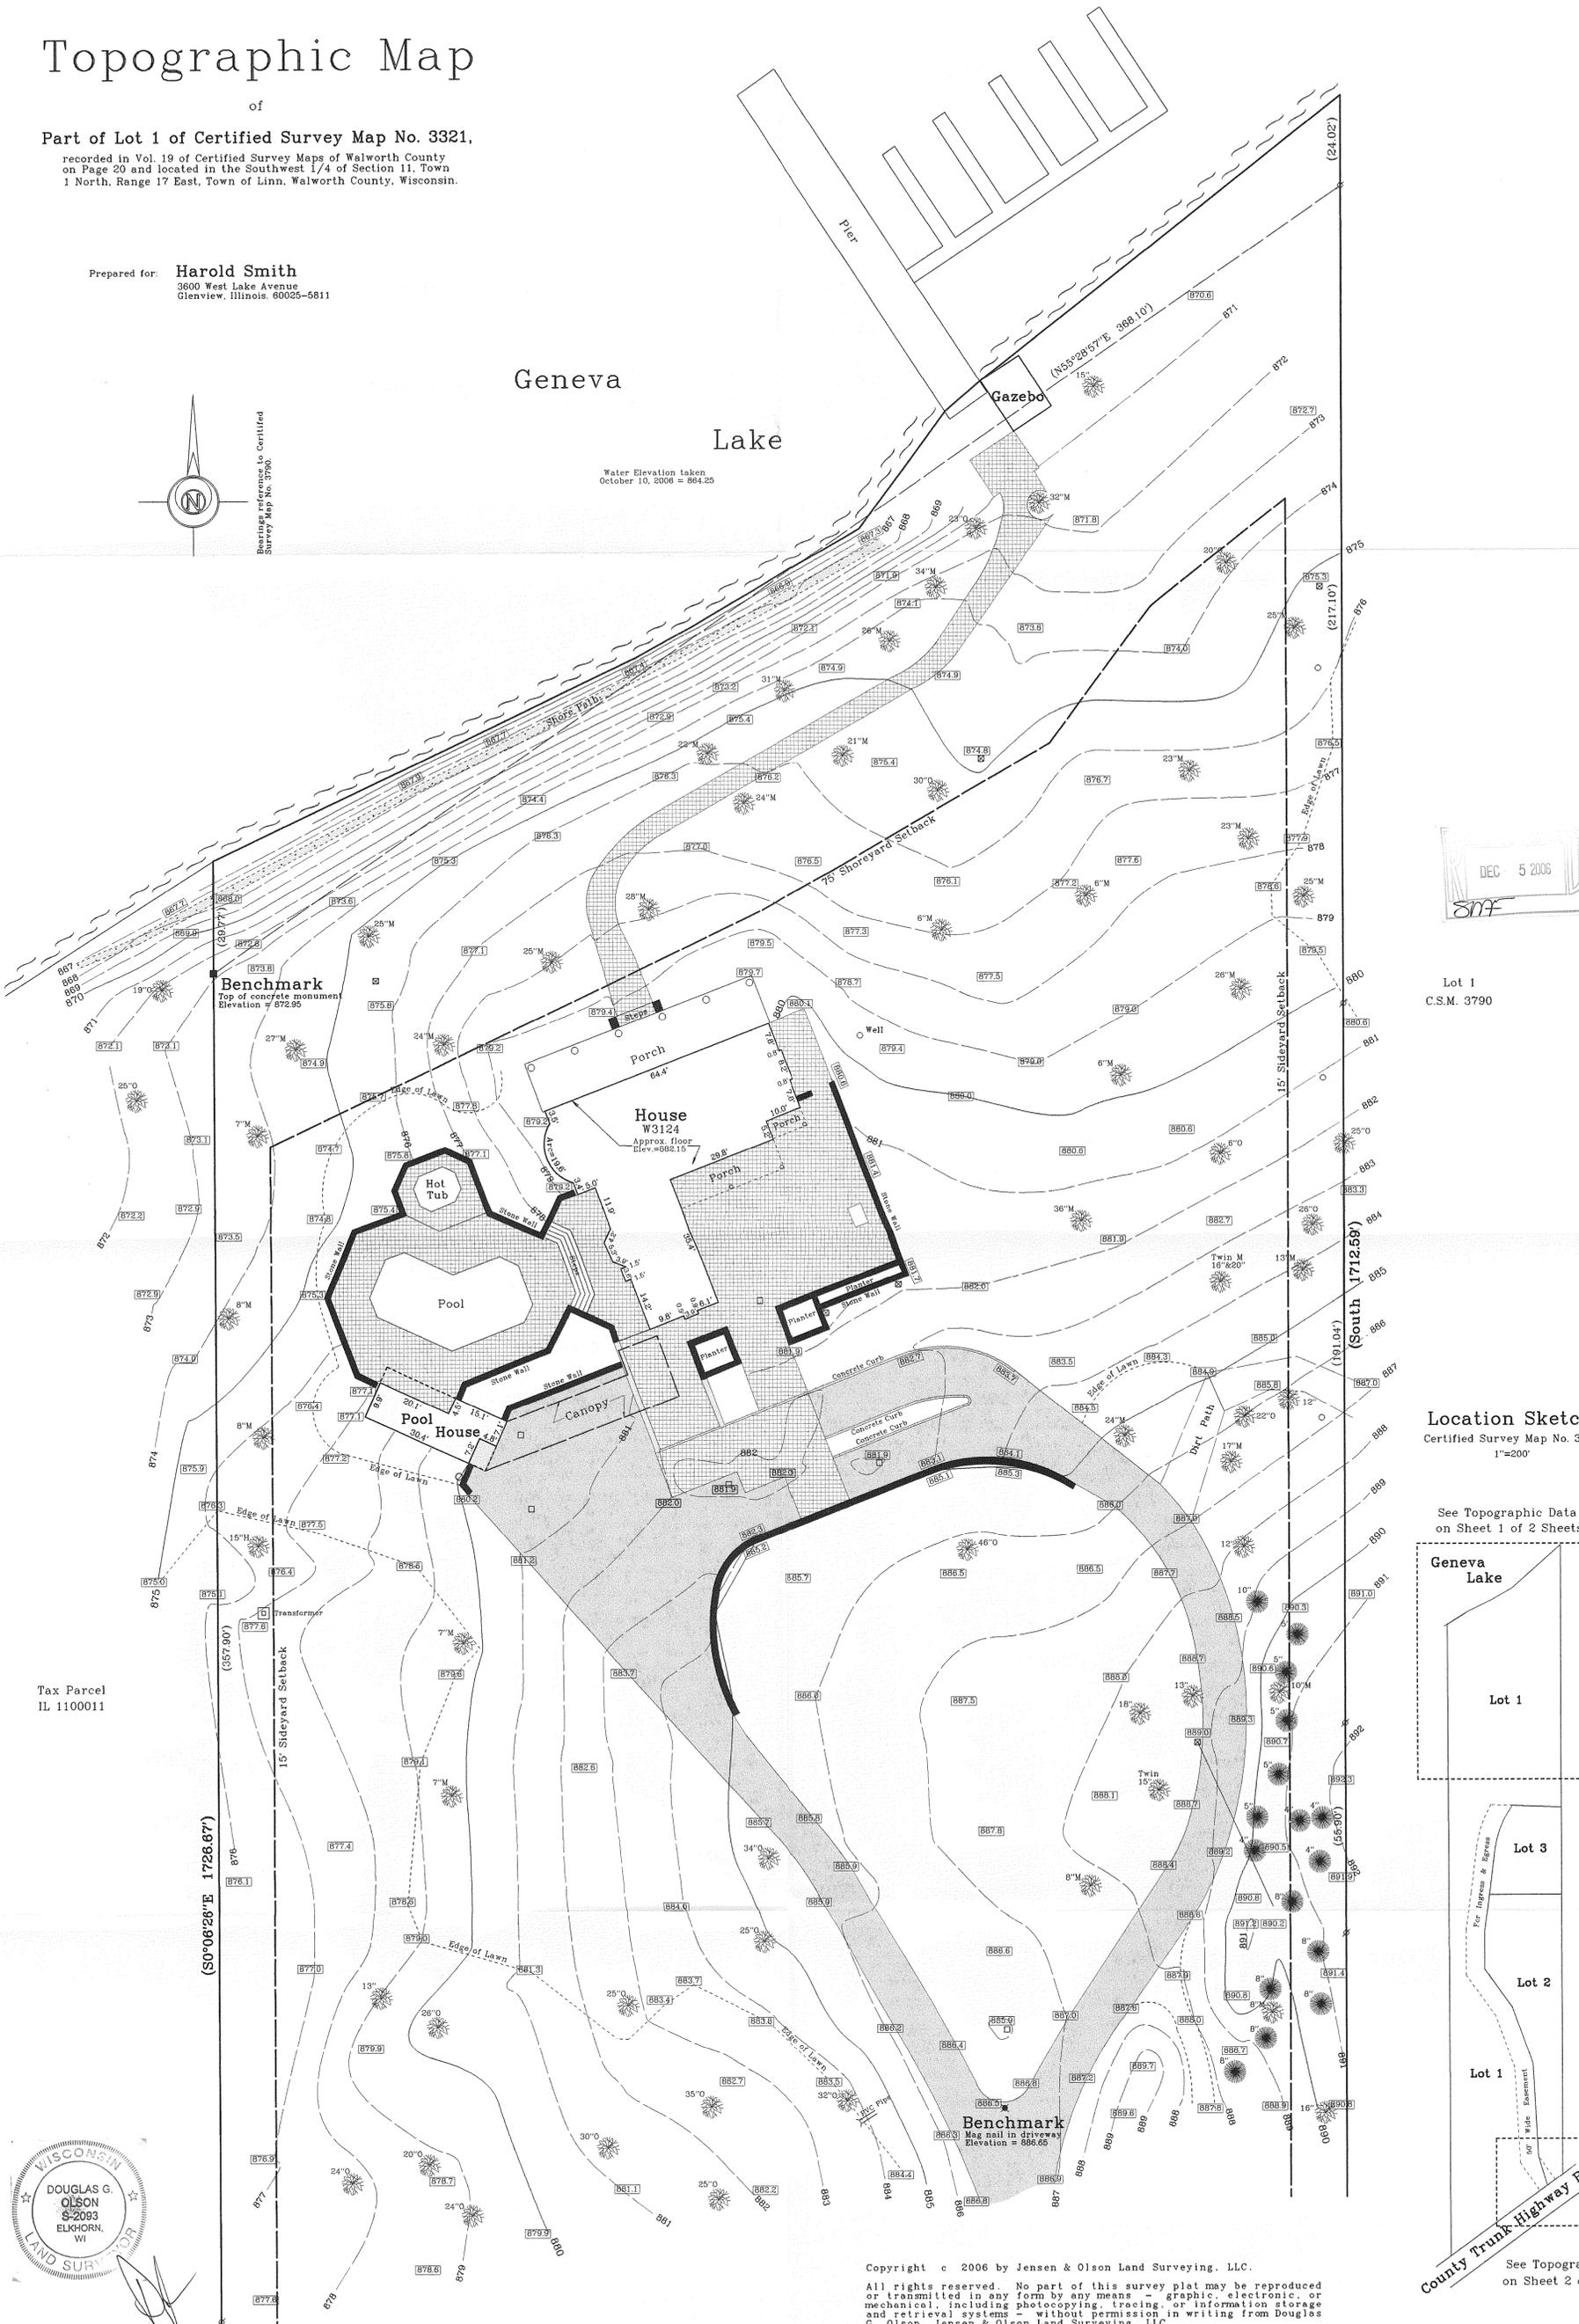

Lot 1
C.S.M. 3790

Location Sketch
Certified Survey Map No. 3321
1"=200'

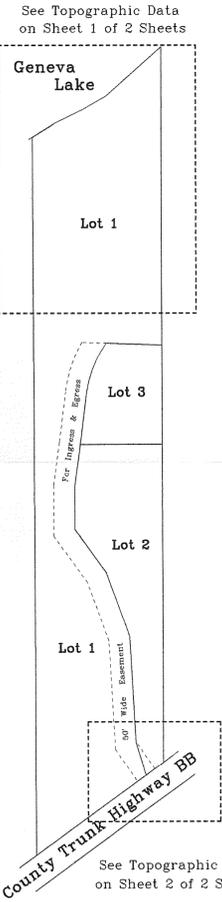

Tax Parcel
IL 1100011



Copyright © 2006 by Jensen & Olson Land Surveying, LLC.
All rights reserved. No part of this survey plat may be reproduced or transmitted in any form by any means - graphic, electronic, or mechanical, including photocopying, tracing, or information storage and retrieval systems - without permission in writing from Douglas G. Olson, Jensen & Olson Land Surveying, LLC.


2006.120

Sheet 1 of 2 Sheets.
Job Reference Number
2006.120

Legend

○ Found Iron Pipe	■ Found Concrete Monument
○ Recorded Information	○ Coniferous Tree & dia.
○ Utility Pole	○ Deciduous Tree & dia.
○ Catch Basin	○ Oak
○ Water Valve	○ Maple
○ Metal Pipe	○ W. Walnut
○ Lamp	○ Manhole
○ Asphalt Surface	○ Brick Surface
○ Gravel Surface	

Jensen & Olson Land Surveying, LLC
45 South Wisconsin Street P.O. Box 322
Elkhorn, Wisconsin. 53121
Telephone: (262) 723-3434
Facsimile: (262) 723-8044

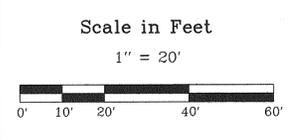

Survey date: October 11, 2006.
Revisions:

IA3321-1


117-2754

Topographic Map

Part of Lots 1 and 2 of Certified Survey Map No. 3321,

recorded in Vol. 19 of Certified Survey Maps of Walworth County on Page 20 and located in the 3rd and 4th Sections of Township 1 North, Range 17 East, Town of Dunn, Walworth County, Wisconsin.

Prepared for:
Harold Smith
 3800 West Lake Avenue
 Glenview, Illinois 60025-5611

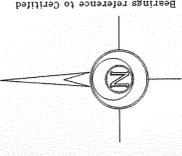

Bearings reference to Certified Survey Map No. 3790.

Lot 2
 C.S.M. 3790

North $\pm 1712.59'$

50' Wide Easement
 For Ingress & Egress

Lot 1


Benchmark
 604 spike in Utility Pole
 Elevation = 105.46

Benchmark
 Peg nail in driveway
 Elevation = 97.92

Benchmark
 Peg nail in driveway
 Elevation = 104.20

Location Sketch
 Certified Survey Map No. 3321

1" = 200'

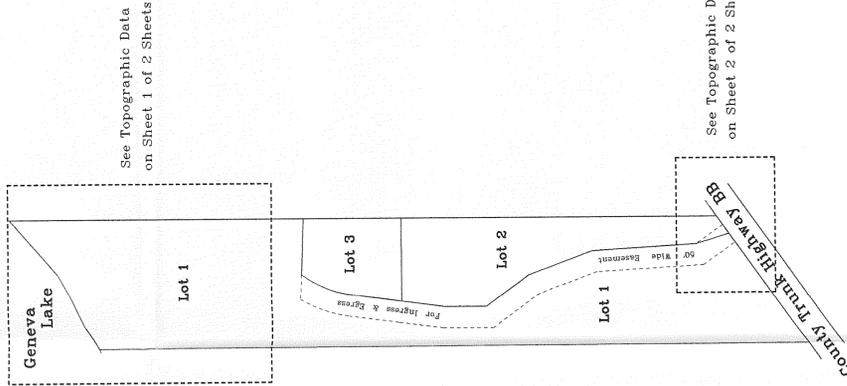

See Topographic Data on Sheet 1 of 2 Sheets

See Topographic Data on Sheet 2 of 2 Sheets



Note:
 Elevations on sheet 2 of 2 sheets are referenced to a local datum as shown on a prior Topographic Map of a portion of Lot 2 of Certified Survey Map No. 3790 dated April 8, 2004.


Copyright © 2006 by Jensen & Olson Land Surveying, LLC.
 All rights reserved. No part of this survey plot may be reproduced or transmitted in any form by any means - graphic, electronic, or mechanical, including photocopying, tracing, or information storage and retrieval systems, without the prior written permission in writing from Douglas G. Olson, Jensen & Olson Land Surveying, LLC.

Sheet 2 of 2 Sheets.
 Job Reference Number
 2006.120

2006.120

- Legend**
- Found from Pipe
 - Set Peg Nail
 - Recorded Information
 - Utility Pole
 - Corrosion Tree & dia.
 - Deciduous Tree & dia.
 - O Oak M Maple
 - W Walnut
 - Water
 - Sign
 - Light Valve
 - Man Post
 - Lamp
 - Asphalt Surface
 - Gravel Surface

Jensen & Olson Land Surveying, LLC
 45 South Wisconsin Street P.O. Box 322
 Elkhorn, Wisconsin 53121
 Telephone: (262) 723-3434
 Facsimile: (262) 723-8044

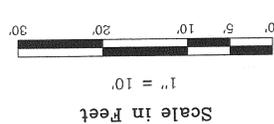

Survey date: October 11, 2006.
 Revisions:

117-2754