


FARRIS, HANSEN & ASSOCIATES, INC.

ENGINEERING — ARCHITECTURE — SURVEYING  
7 RIDGWAY COURT — P.O. BOX 437 — ELKHORN, WISCONSIN 53121  
PHONE: (262) 723-2098 FAX: (262) 723-5886

PLAT OF SURVEY

LOTS 10 AND 11, BLOCK 13 OF MAPLE HILLS "A" SUBDIVISION  
LOCATED IN PART OF TOWN 1 NORTH, RANGE 17 EAST,  
WALWORTH COUNTY, WISCONSIN



— WORK ORDERED BY —  
JOHN BAKKEN — GENEVA HOMES, INC.  
P.O. BOX 7  
LAKE GENEVA, WI 53147

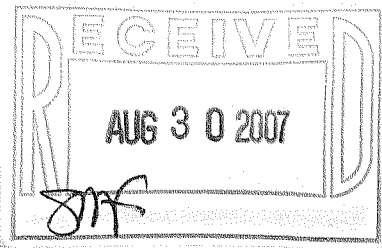

BENCH MARK  
NAIL IN POWER  
POLE, ASSIGNED  
ELEV.=100.00'

BORDER DRIVE

{50' WIDE R.O.W.}

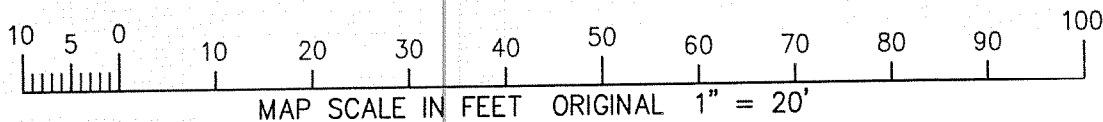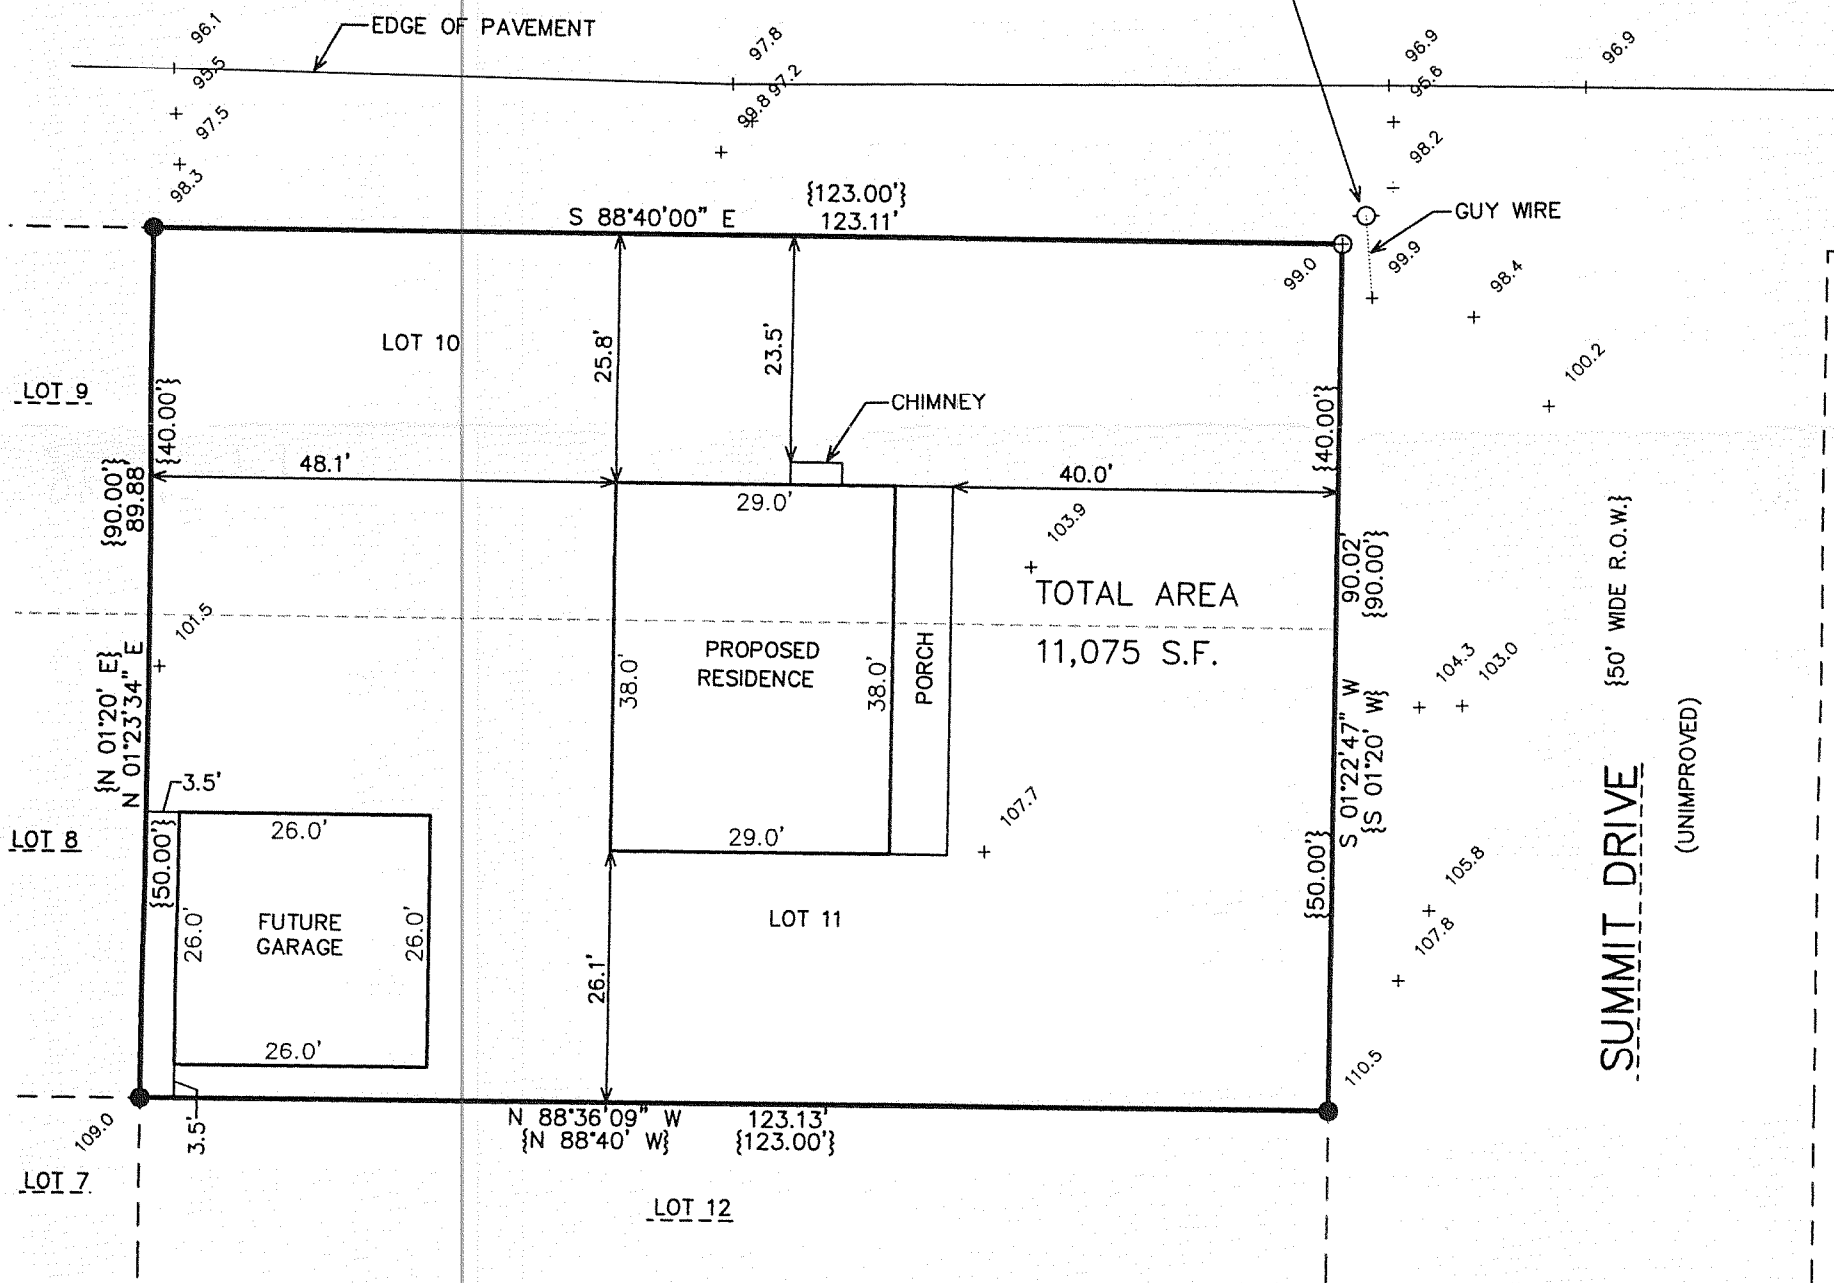


NOTE: COPIES OF THIS MAP TO WHICH THE FOLLOWING CERTIFICATE  
WILL APPLY SHOW THE SURVEYOR'S ORIGINAL SEAL AND SIGNATURE  
IN RED INK. COPIES BY ANY OTHER MEANS MAY HAVE ALTERATIONS  
WHICH DO NOT REPRESENT THE SURVEYOR'S WORK PRODUCT.

I HEREBY CERTIFY THAT THE ABOVE DESCRIBED PROPERTY HAS BEEN  
SURVEYED UNDER MY DIRECTION AND THAT THE ABOVE MAP IS A TRUE  
REPRESENTATION THEREOF AND SHOWS THE SIZE AND LOCATION OF  
THE PROPERTY AND ITS EXTERIOR BOUNDARIES. THIS SURVEY IS  
MADE FOR THE USE OF THE PRESENT OWNERS OF THE PROPERTY, AND  
ALSO THOSE WHO PURCHASE, MORTGAGE, OR GUARANTEE THE TITLE  
THERETO WITHIN ONE YEAR FROM THE DATE HEREOF.

DATED: JUNE 15, 2007

PETER S. GORDON R.L.S. 2101

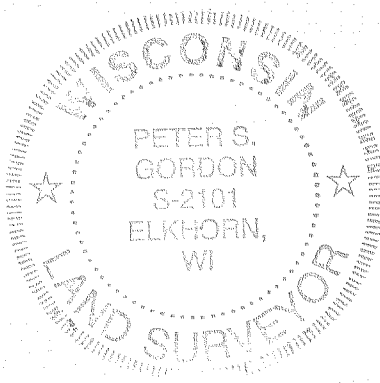

LEGEND  
○ = FOUND IRON PIPE STAKE  
● = FOUND IRON REBAR STAKE  
{xxx} = RECORDED AS

PROJECT: 7346  
DATE: 6/12/2007  
SHEET 1 OF 1