

DEGEN - FOAT SURVEYING, INC.


100 SOUTH SECOND STREET
WATERFORD, WISCONSIN 53185
(262)534-5404 (FAX)534-2022

071202
071202S1.DWG

PLAT OF SURVEY

LOTS 28 AND 29, BLOCK 3, WOODDALE ADDITION, LOCATED IN SECTIONS 9 AND 16,
TOWN 1 NORTH, RANGE 17 EAST, TOWN OF LINN, WALWORTH COUNTY, WISCONSIN.

* REFER TO A CURRENT TITLE REPORT FOR EASEMENTS, RESTRICTIONS OR COVENANTS OF RECORD THAT MAY AFFECT THIS LAND. *

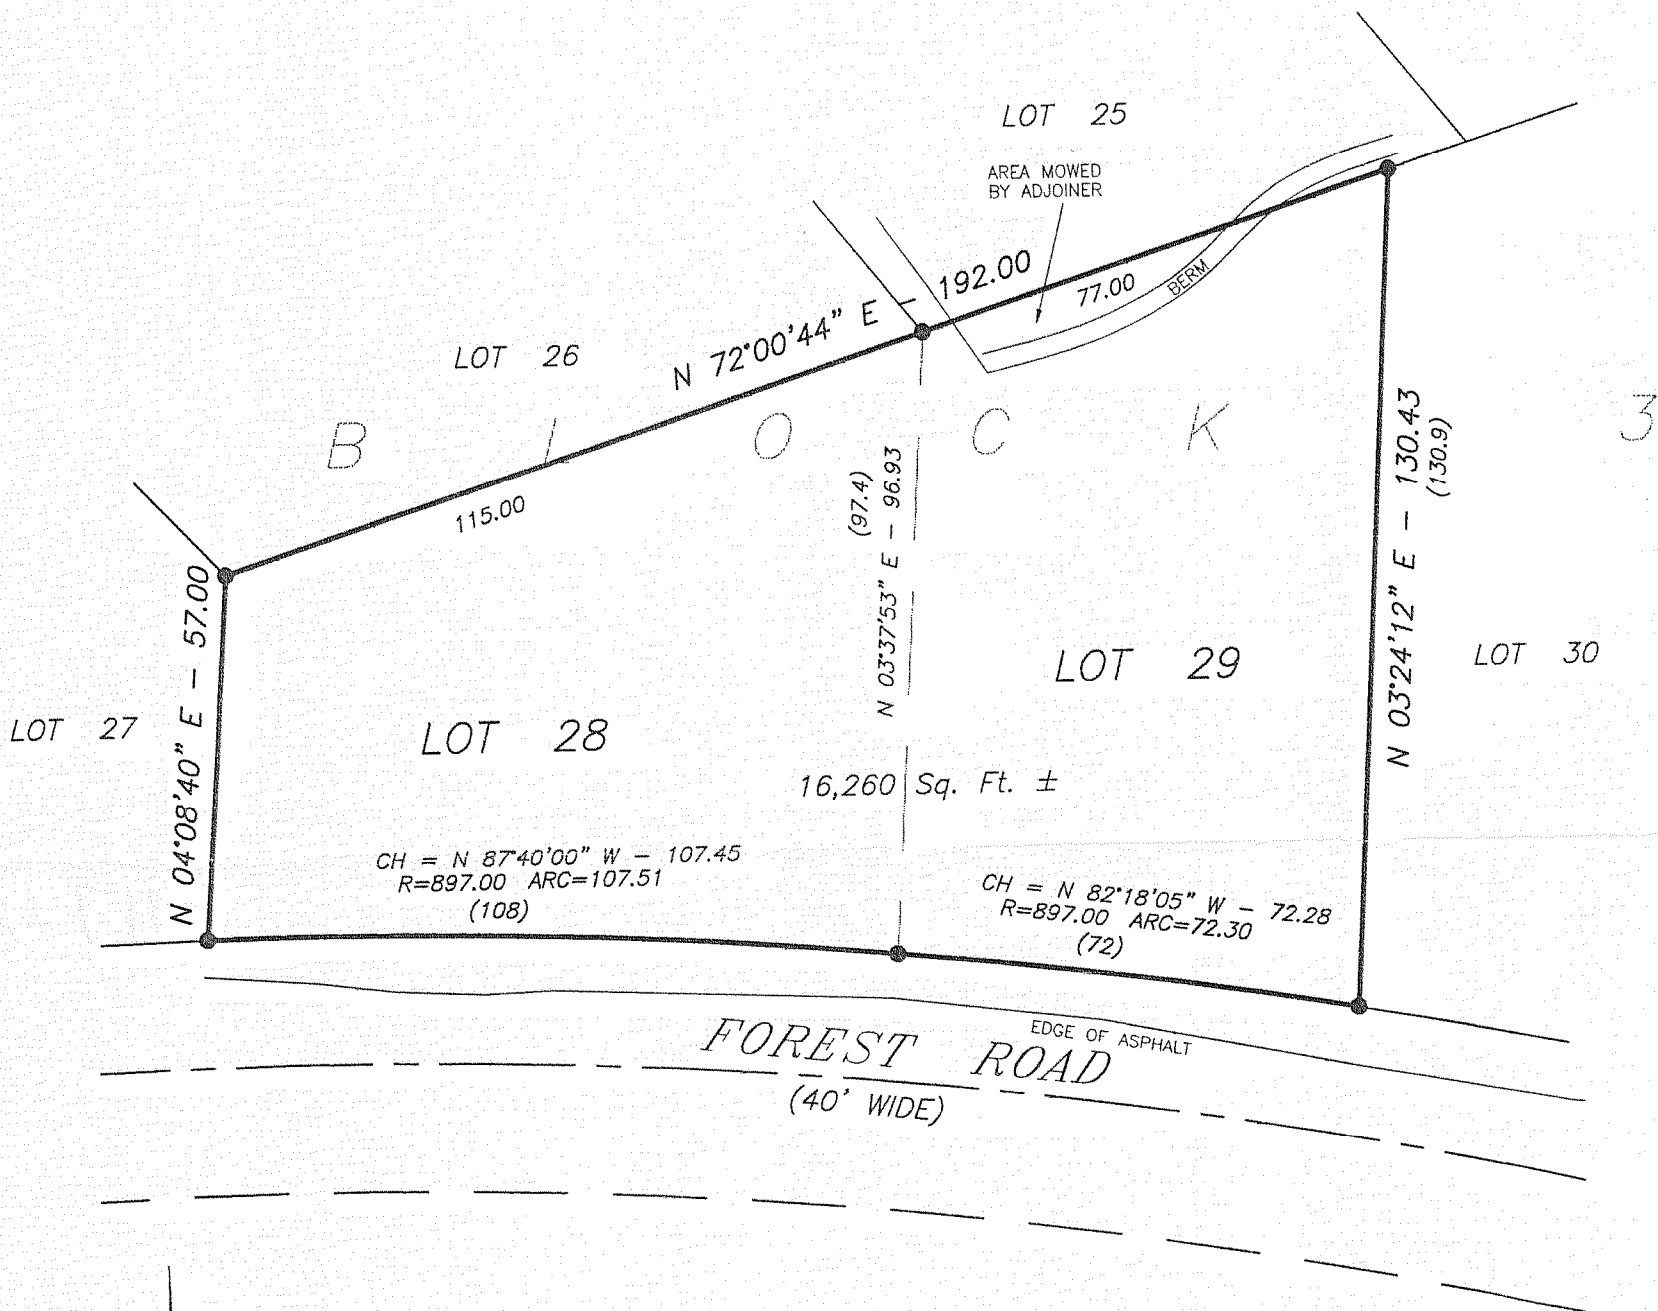

SURVEY ORDERED BY: JACK BAKER
COLDWELL BANKER - PRIMUS
226 BROAD STREET
LAKE GENEVA, WI 53147

LEGEND



- - FOUND IRON PIPE
- () - RECORDED AS

NOTE: CURVES NOT TANGENT.

OWNED BY: STEVEN C. RUECKERT
53 W. JACKSON BLVD., SUITE 1410
CHICAGO, IL 60604

SCALE: 1" = 30'

BEARINGS BASED ON THE EAST LINE OF
BLOCK 3, WOODDALE ADDITION, WHICH
IS USED AS NORTH ON PREVIOUS SURVEYS.

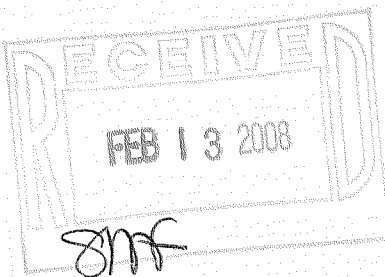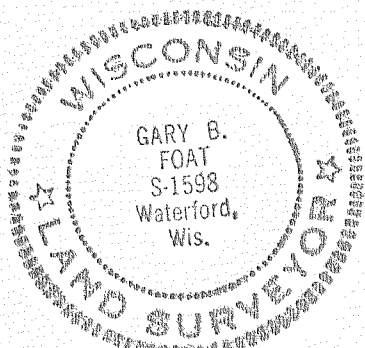

I HEREBY CERTIFY THAT I HAVE SURVEYED THE ABOVE DESCRIBED PROPERTY AND THE ABOVE MAP IS A TRUE REPRESENTATION THEREOF
AND SHOWS THE SIZE AND LOCATION OF THE PROPERTY, THE LOCATION OF ALL VISIBLE STRUCTURES AND DIMENSIONS OF ALL PRINCIPAL
BUILDINGS THEREON, BOUNDARY FENCES, APPARENT EASEMENTS, ROADWAY AND VISIBLE ENCROACHMENTS, IF ANY.

THIS SURVEY IS MADE FOR THE PRESENT OWNERS OF THE PROPERTY, AND ALSO THOSE WHO PURCHASE, OR GUARANTEE THE TITLE THERETO
WITHIN (1) YEAR FROM THE DATE HEREOF.

DATED AT WATERFORD, WI THIS 12th DAY OF SEPTEMBER 2007

RECERTIFIED

Gary B. Foat

IN 40A - IN - 41

117-2907