


BOUNDARY & TOPOGRAPHIC SURVEY

LOT 77 LAKE GENEVA HIGHLANDS
 LOCATED IN THE SE 1/4 SECTION 8
 T1N, R17E, TOWN OF LINN
 WALWORTH COUNTY, WISCONSIN


ASSIGNED EAST LINE WOODLAND ROAD
 N 00°00'29" W

WOODLAND ROAD
 (50' WIDE)

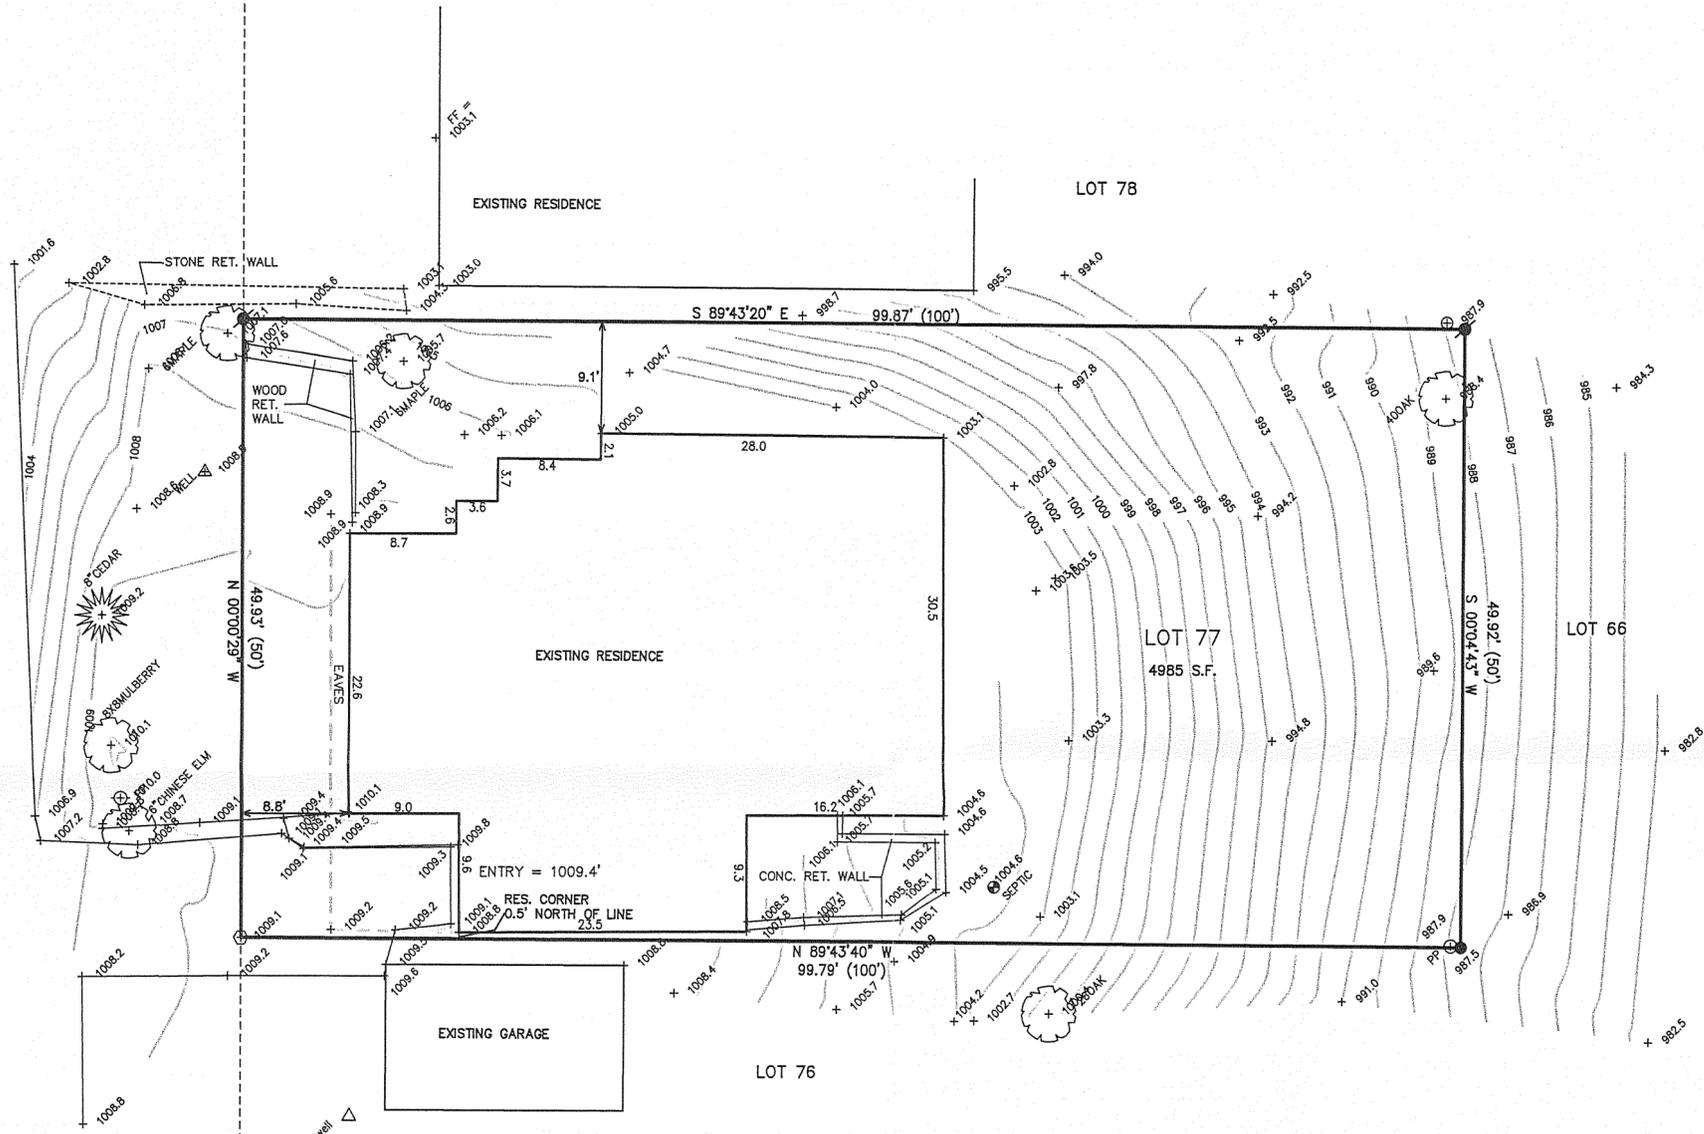

- LEGEND**
- = FOUND IRON PIPE STAKE
 - = FOUND IRON REBAR STAKE
 - ⊙ = SET IRON REBAR STAKE
 - = FOUND GIN SCREW
 - (xxx) = RECORDED AS

RECEIVED
 JUL 29 2008
SMF

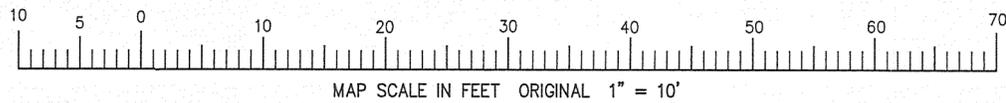

NOTE: COPIES OF THIS MAP TO WHICH THE FOLLOWING CERTIFICATE WILL APPLY SHOW SURVEYOR'S ORIGINAL SEAL AND SIGNATURE IN RED INK. COPIES BY ANY OTHER MEANS MAY HAVE ALTERATIONS WHICH DO NOT REPRESENT THE SURVEYOR'S WORK PRODUCT.

I HEREBY CERTIFY THAT THE ABOVE DESCRIBED PROPERTY HAS BEEN SURVEYED UNDER MY DIRECTION AND THAT THE ABOVE MAP IS A TRUE REPRESENTATION THEREOF AND SHOWS THE SIZE AND LOCATION OF THE PROPERTY AND ITS EXTERIOR BOUNDARIES. THIS SURVEY IS MADE FOR THE USE OF THE PRESENT OWNERS OF THE PROPERTY, AND ALSO THOSE WHO PURCHASE, MORTGAGE, OR GUARANTEE THE TITLE THERETO WITHIN ONE YEAR FROM THE DATE HEREOF.

DATED: JULY 21, 2008

Peter S. Gordon
 PETER S. GORDON R.L.S. 2101



ORDERED BY:
 BOSS CONSTRUCTION
 DELAVAN, WI. 53115

FARRIS, HANSEN & ASSOCIATES, INC.
 ENGINEERING - ARCHITECTURE - SURVEYING
 7 RIDGWAY COURT P.O. BOX 437
 ELKHORN, WISCONSIN 53121
 OFFICE: (262) 723-2098 FAX: (262) 723-5886

REVISIONS

PROJECT NO.
 7693
 DATE:
 07-21-2008
 SHEET NO.
 1 OF 1

7/23/2008 X:\Projects\7693\DCAD\SURVEY_20080721

ILGH-74

117-2257