


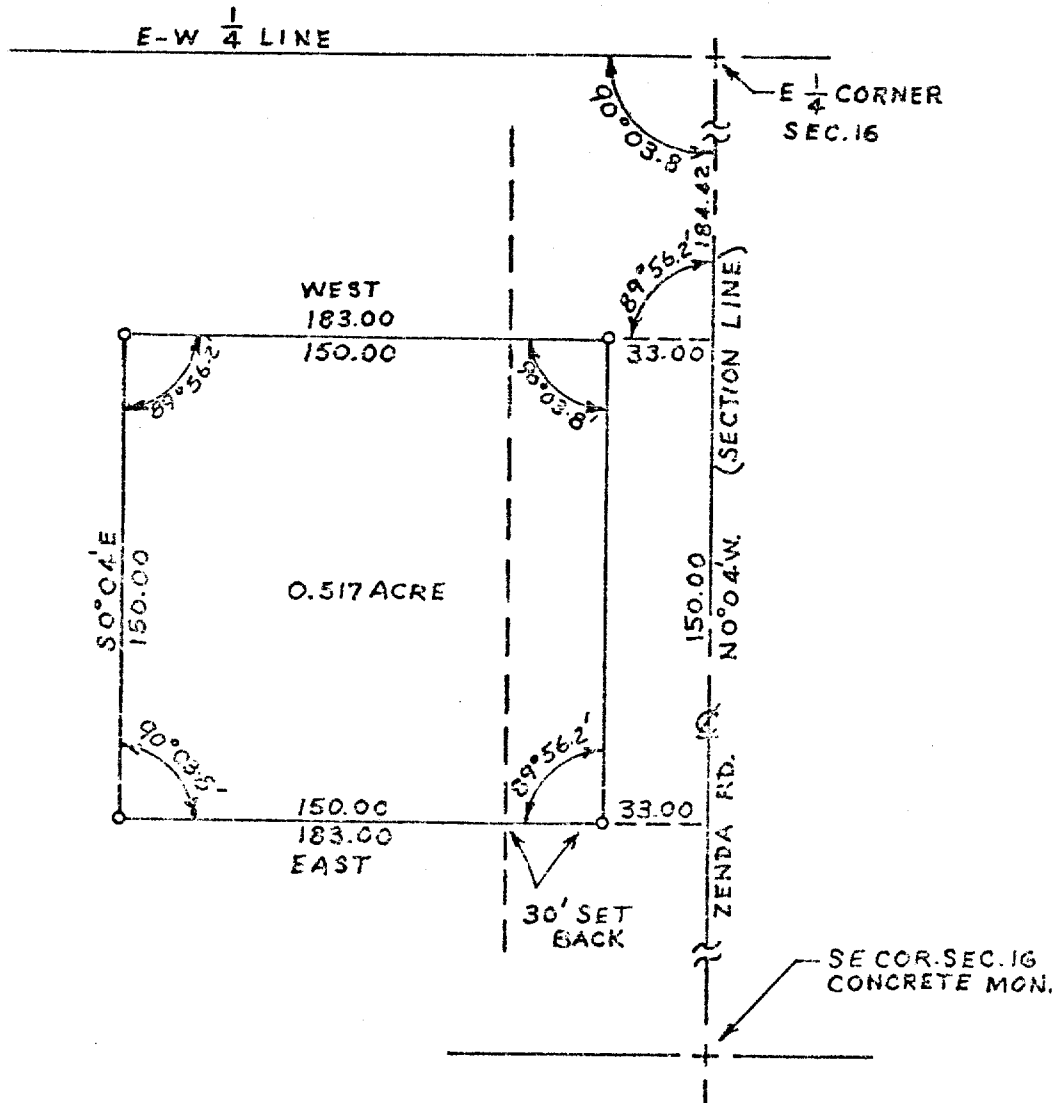

Personal Progre

WISCONSIN
SURVEYING
BEVERLY L. WIS.
127

Ø 2" x 36" BRASS CAPPED
IRON PIPE
TRUE BEARINGS

217300

WISCONSIN POWER AND LIGHT COMPANY

DATE 3-23-72	PROPERTY SURVEY	SCALE 1" = 60'
	SUBSTATION SITE	DR. BY GH
	71N - RITE SEC. 16	DWG NO. H 2830 A
	LOCATION LINN TWP. WALWORTH CO.	

WISCONSIN POWER AND LIGHT COMPANY
PROPERTY OWNED IN
TOWN OF LINN, WALWORTH COUNTY

USE: Electric Substation Site

DEEDS: Warranty Deed recorded in Vol. 60 of Records on Page 278 in the Office of Register of Deeds for Walworth County, Wisconsin.

DESCRIPTION: All that part of the NE 1/4 of the SE 1/4 of Section 16, T1N - R17E, described by: Commencing at the East quarter corner of said Section 16; thence S 00° 04' E, 184.42 feet along the east line of said Section 16 to a point, said point being the point of beginning of this description; thence West 183.00 feet to an iron pipe monument; thence S 00° 04' E, 150.00 feet to an iron pipe monument; thence East 183.00 feet to the east line of said Section 16; thence N 00° 04' W, 150.00 feet along the east line of said Section 16 to the point of beginning. Reserving therefrom the east 33 feet for highway purposes.

DWG. NO. H-2830-B

117-300