
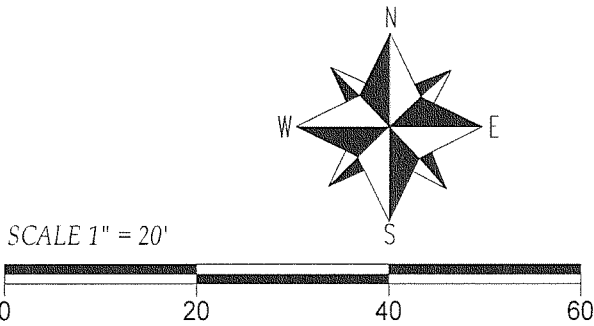


PREPARED FOR
R.J. AMANN BUILDERS, LLC.
2492 CREST DR.
LAKE GENEVA WI. 53147

KROTT SURVEYING INC.
N3705 WILLOW BEND LANE
LAKE GENEVA WI. 53147
PHONE # (262)248-3697
FAX # (262)249-0639

PLAT OF SURVEY
-OF-



LOT 18, THE BIRCHES FIRST ADDITION, LOCATED IN TOWN 1
NORTH, RANGE 17 EAST, WALWORTH COUNTY, WISCONSIN.

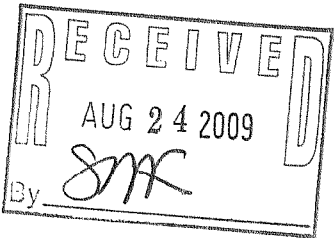

LOT 19

LOT 18

LOT 17

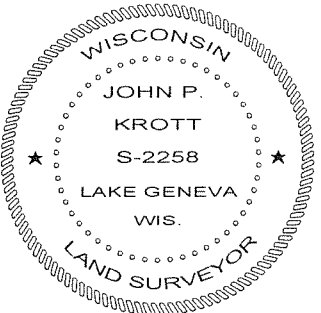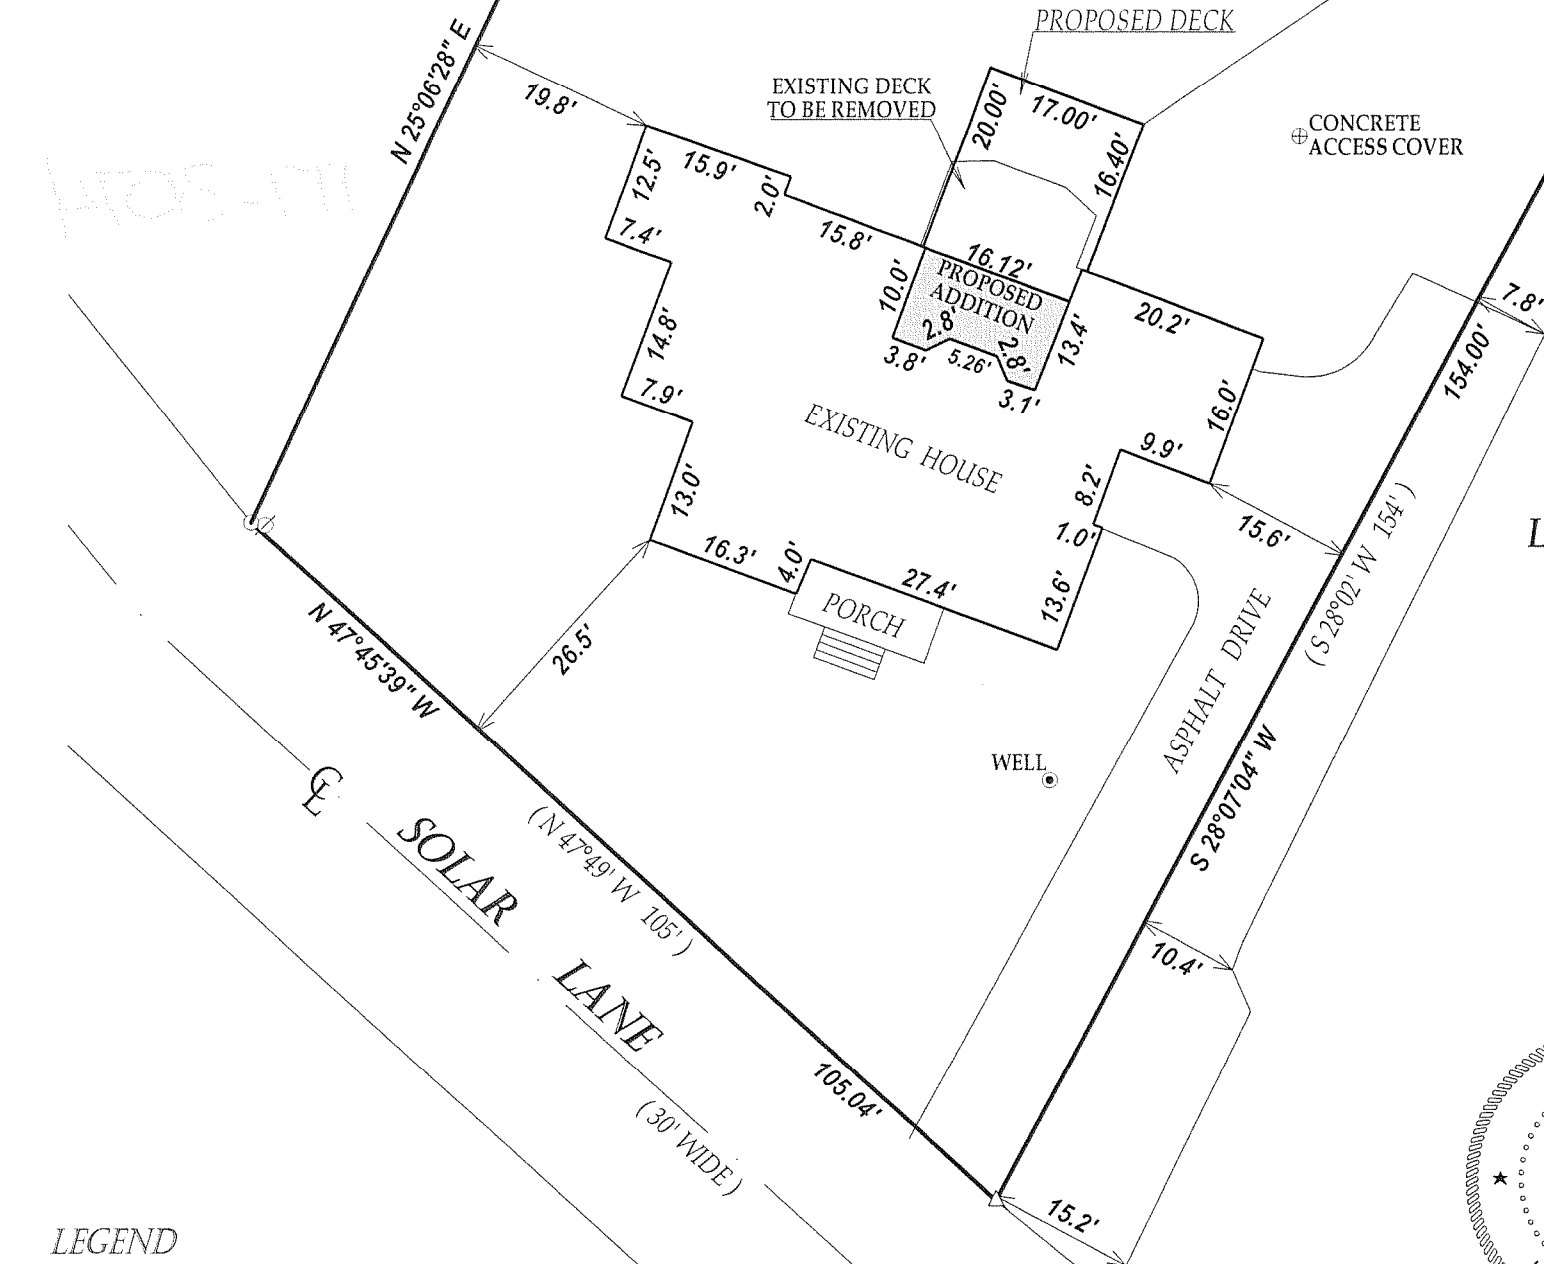

John P. Krott

JOHN KROTT S - 2258
Wisconsin Registered Land Surveyor
(original if signed in red)

DATED THIS 13th DAY OF JULY 2009.

117-3074

- LEGEND
- FOUND IRON PIPE
 - △ FOUND P.K. NAIL
 - UTILITY POLE
 - 4" DIA. P.V.C. PIPE

(XX) RECORDED AS
TAX ID # 1BA100011A
JOB # 09-086

"I hereby certify that I have surveyed the above described property and that the above map is a true representation thereof and shows the size and location of all visible structures, apparent easements and encroachments if any."
This survey is made for the present owners of the property, and those who purchase, mortgage, or guarantee the title thereto, within one year from the date hereof.